


- Notes
- 1. NO DIMENSIONS ARE TO BE SCALED FROM THIS DRAWING.
  - 2. Contractors must verify all figured dimensions at site before commencing any work or making any Shop drawings.
  - 3. This drawing is the sole copyright of Savills and no part may be reproduced without the written consent of the above.
  - 4. Site Location Plans are prepared from the Ordnance Survey Map with the sanction of the Controller of H.M. Stationery Office. Crown Copyright Reserved.


No.	Revisions	By	Date
-----	-----------	----	------

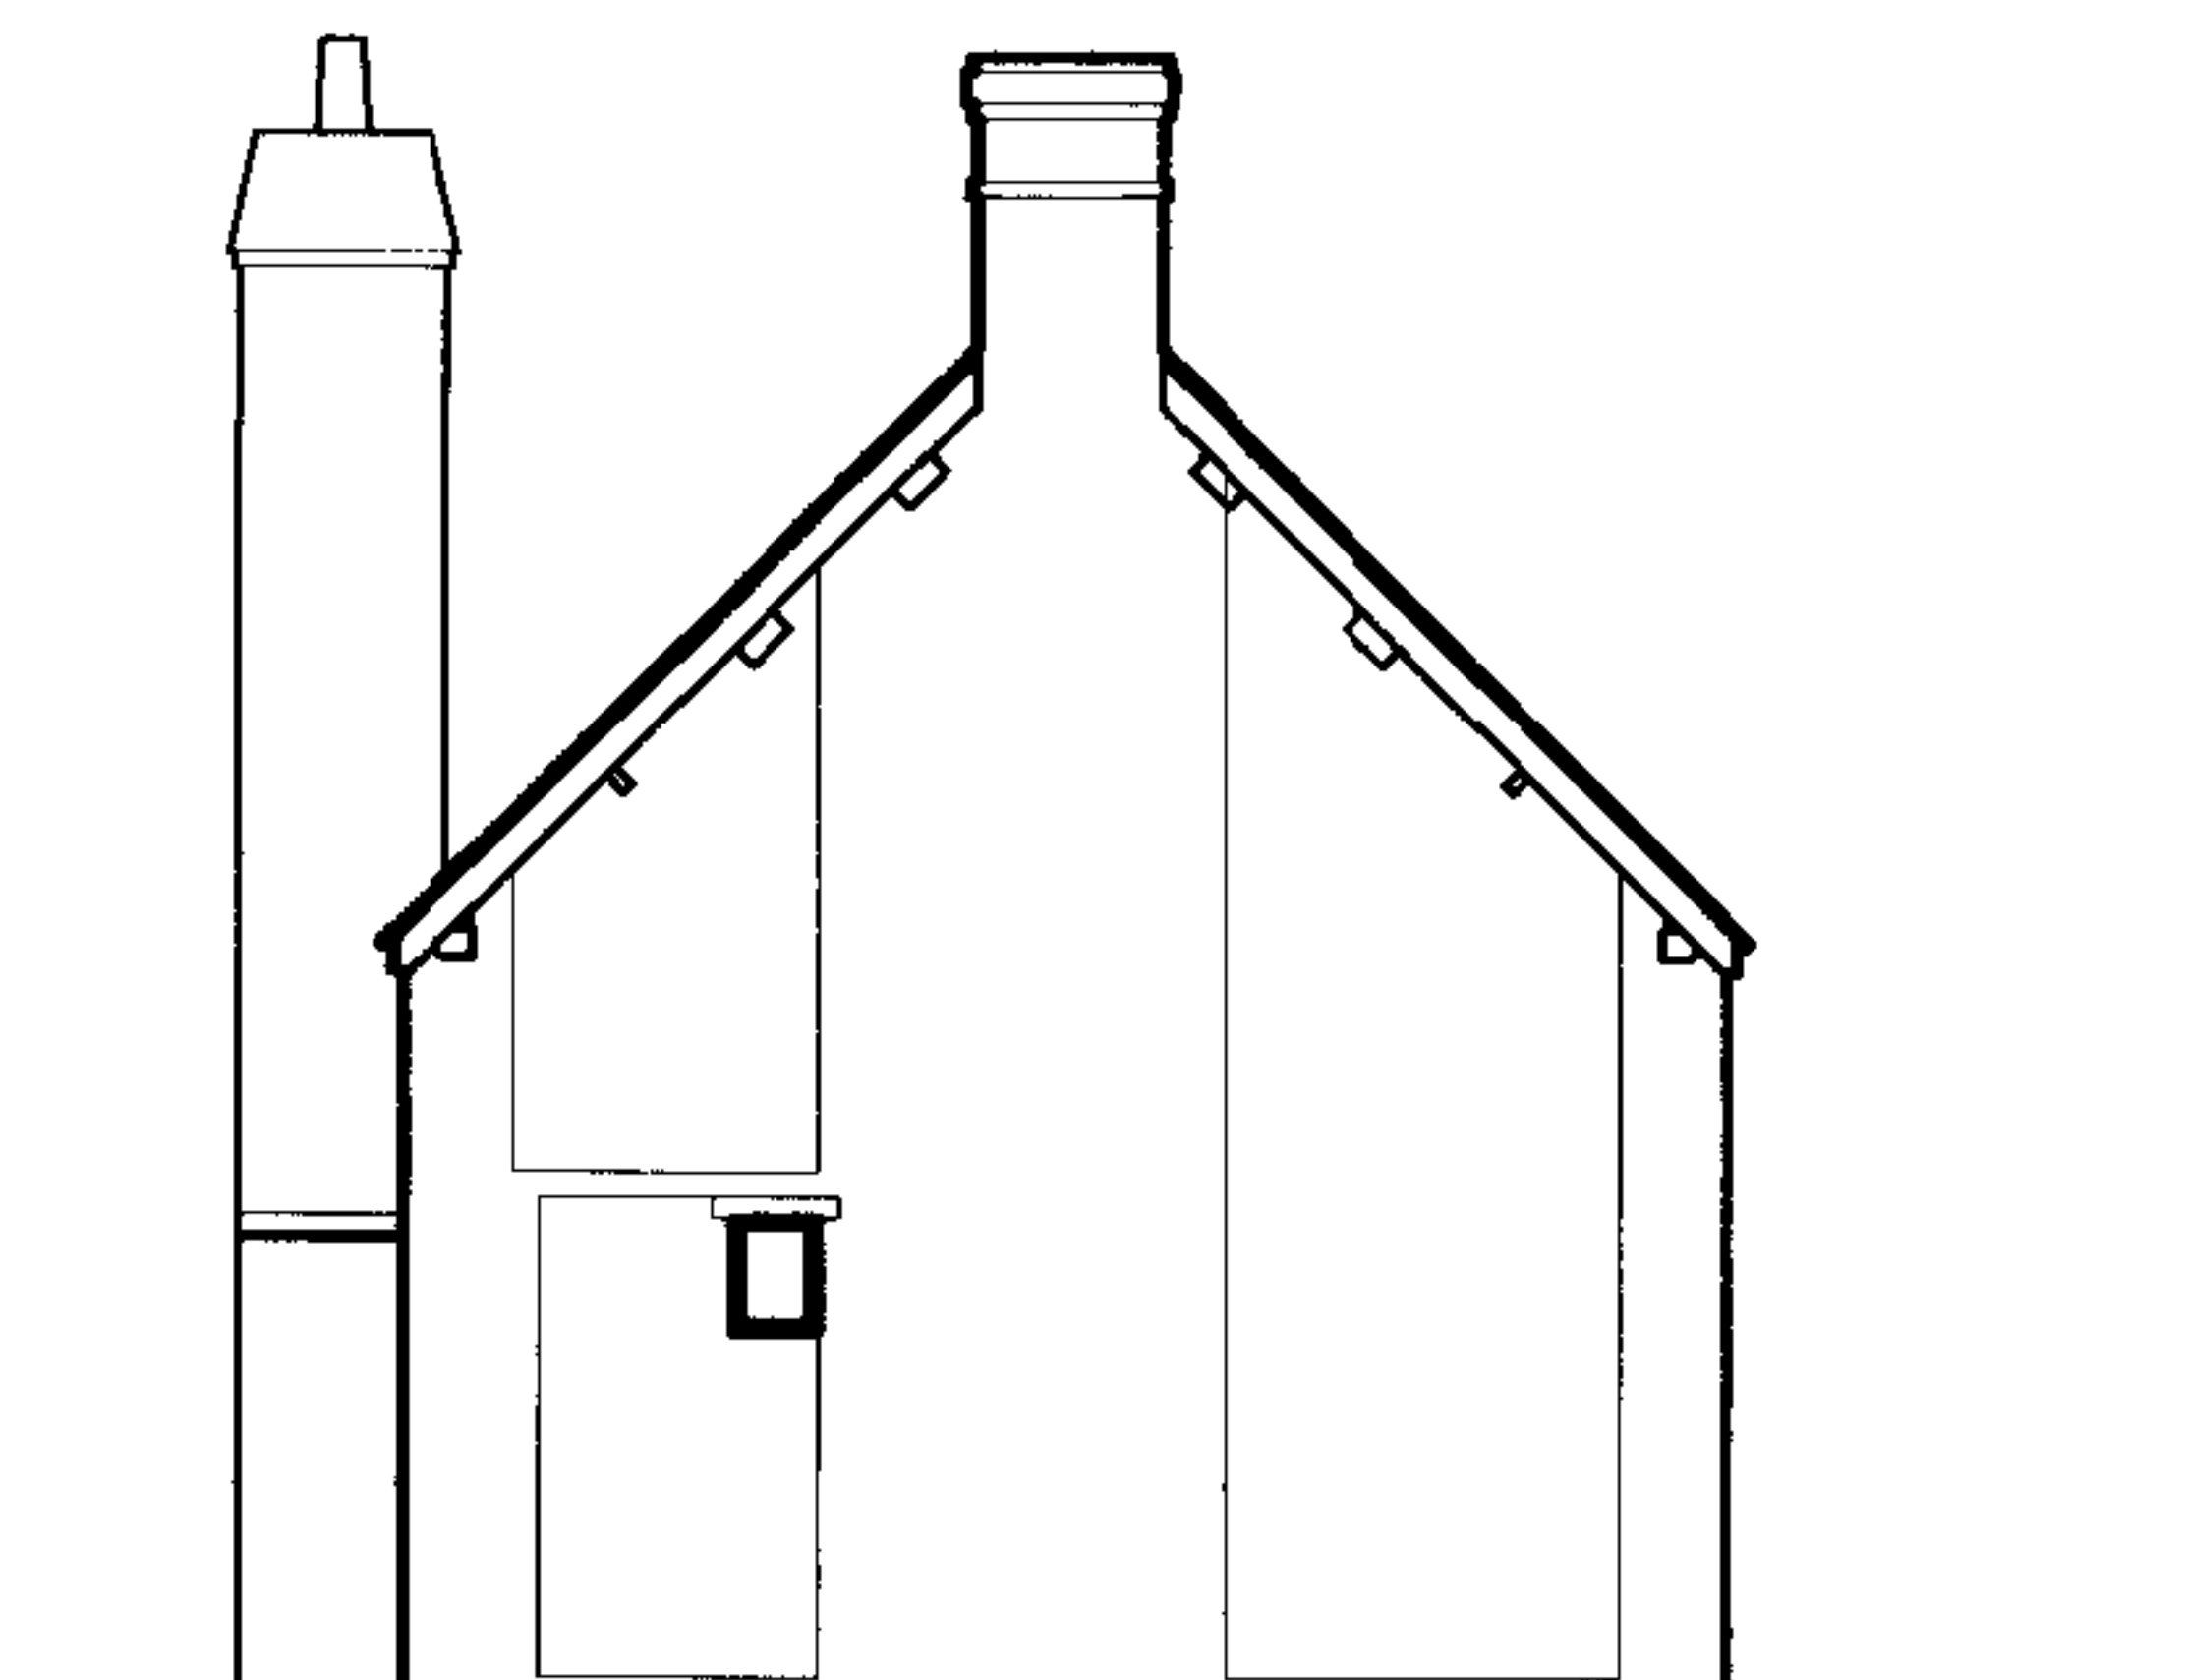


WEST ELEVATION




SOUTH ELEVATION

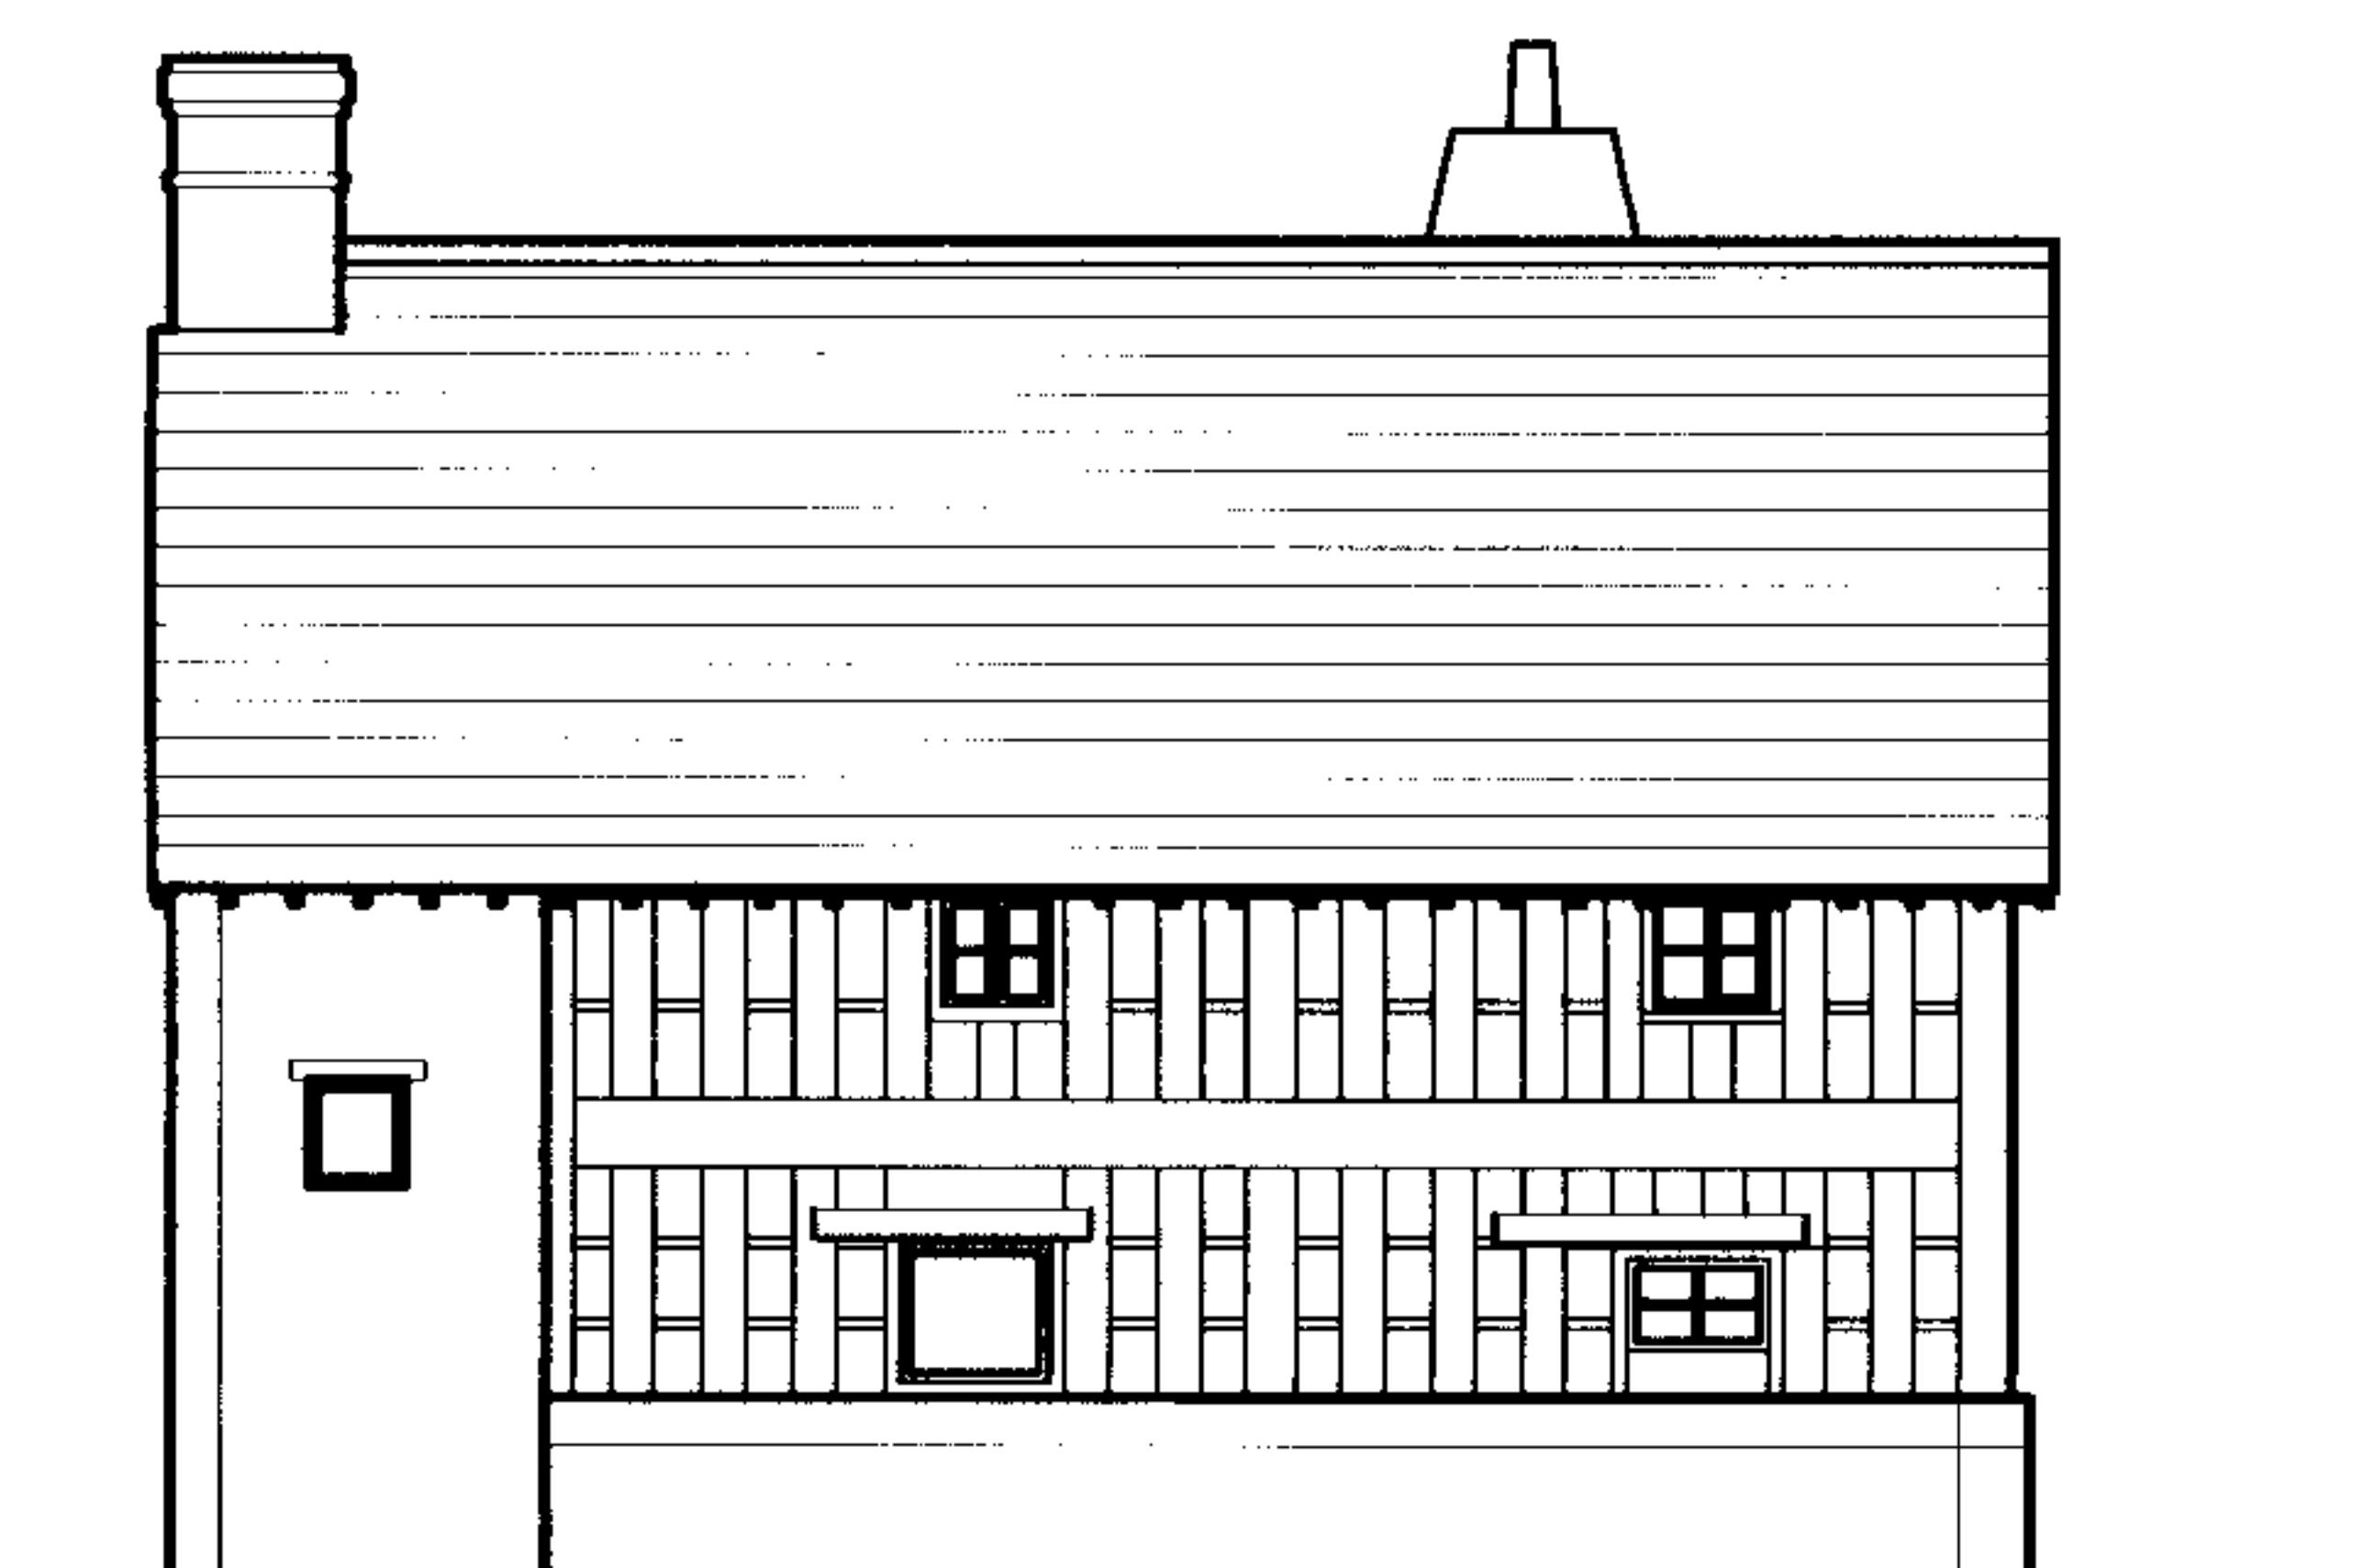



EAST ELEVATION

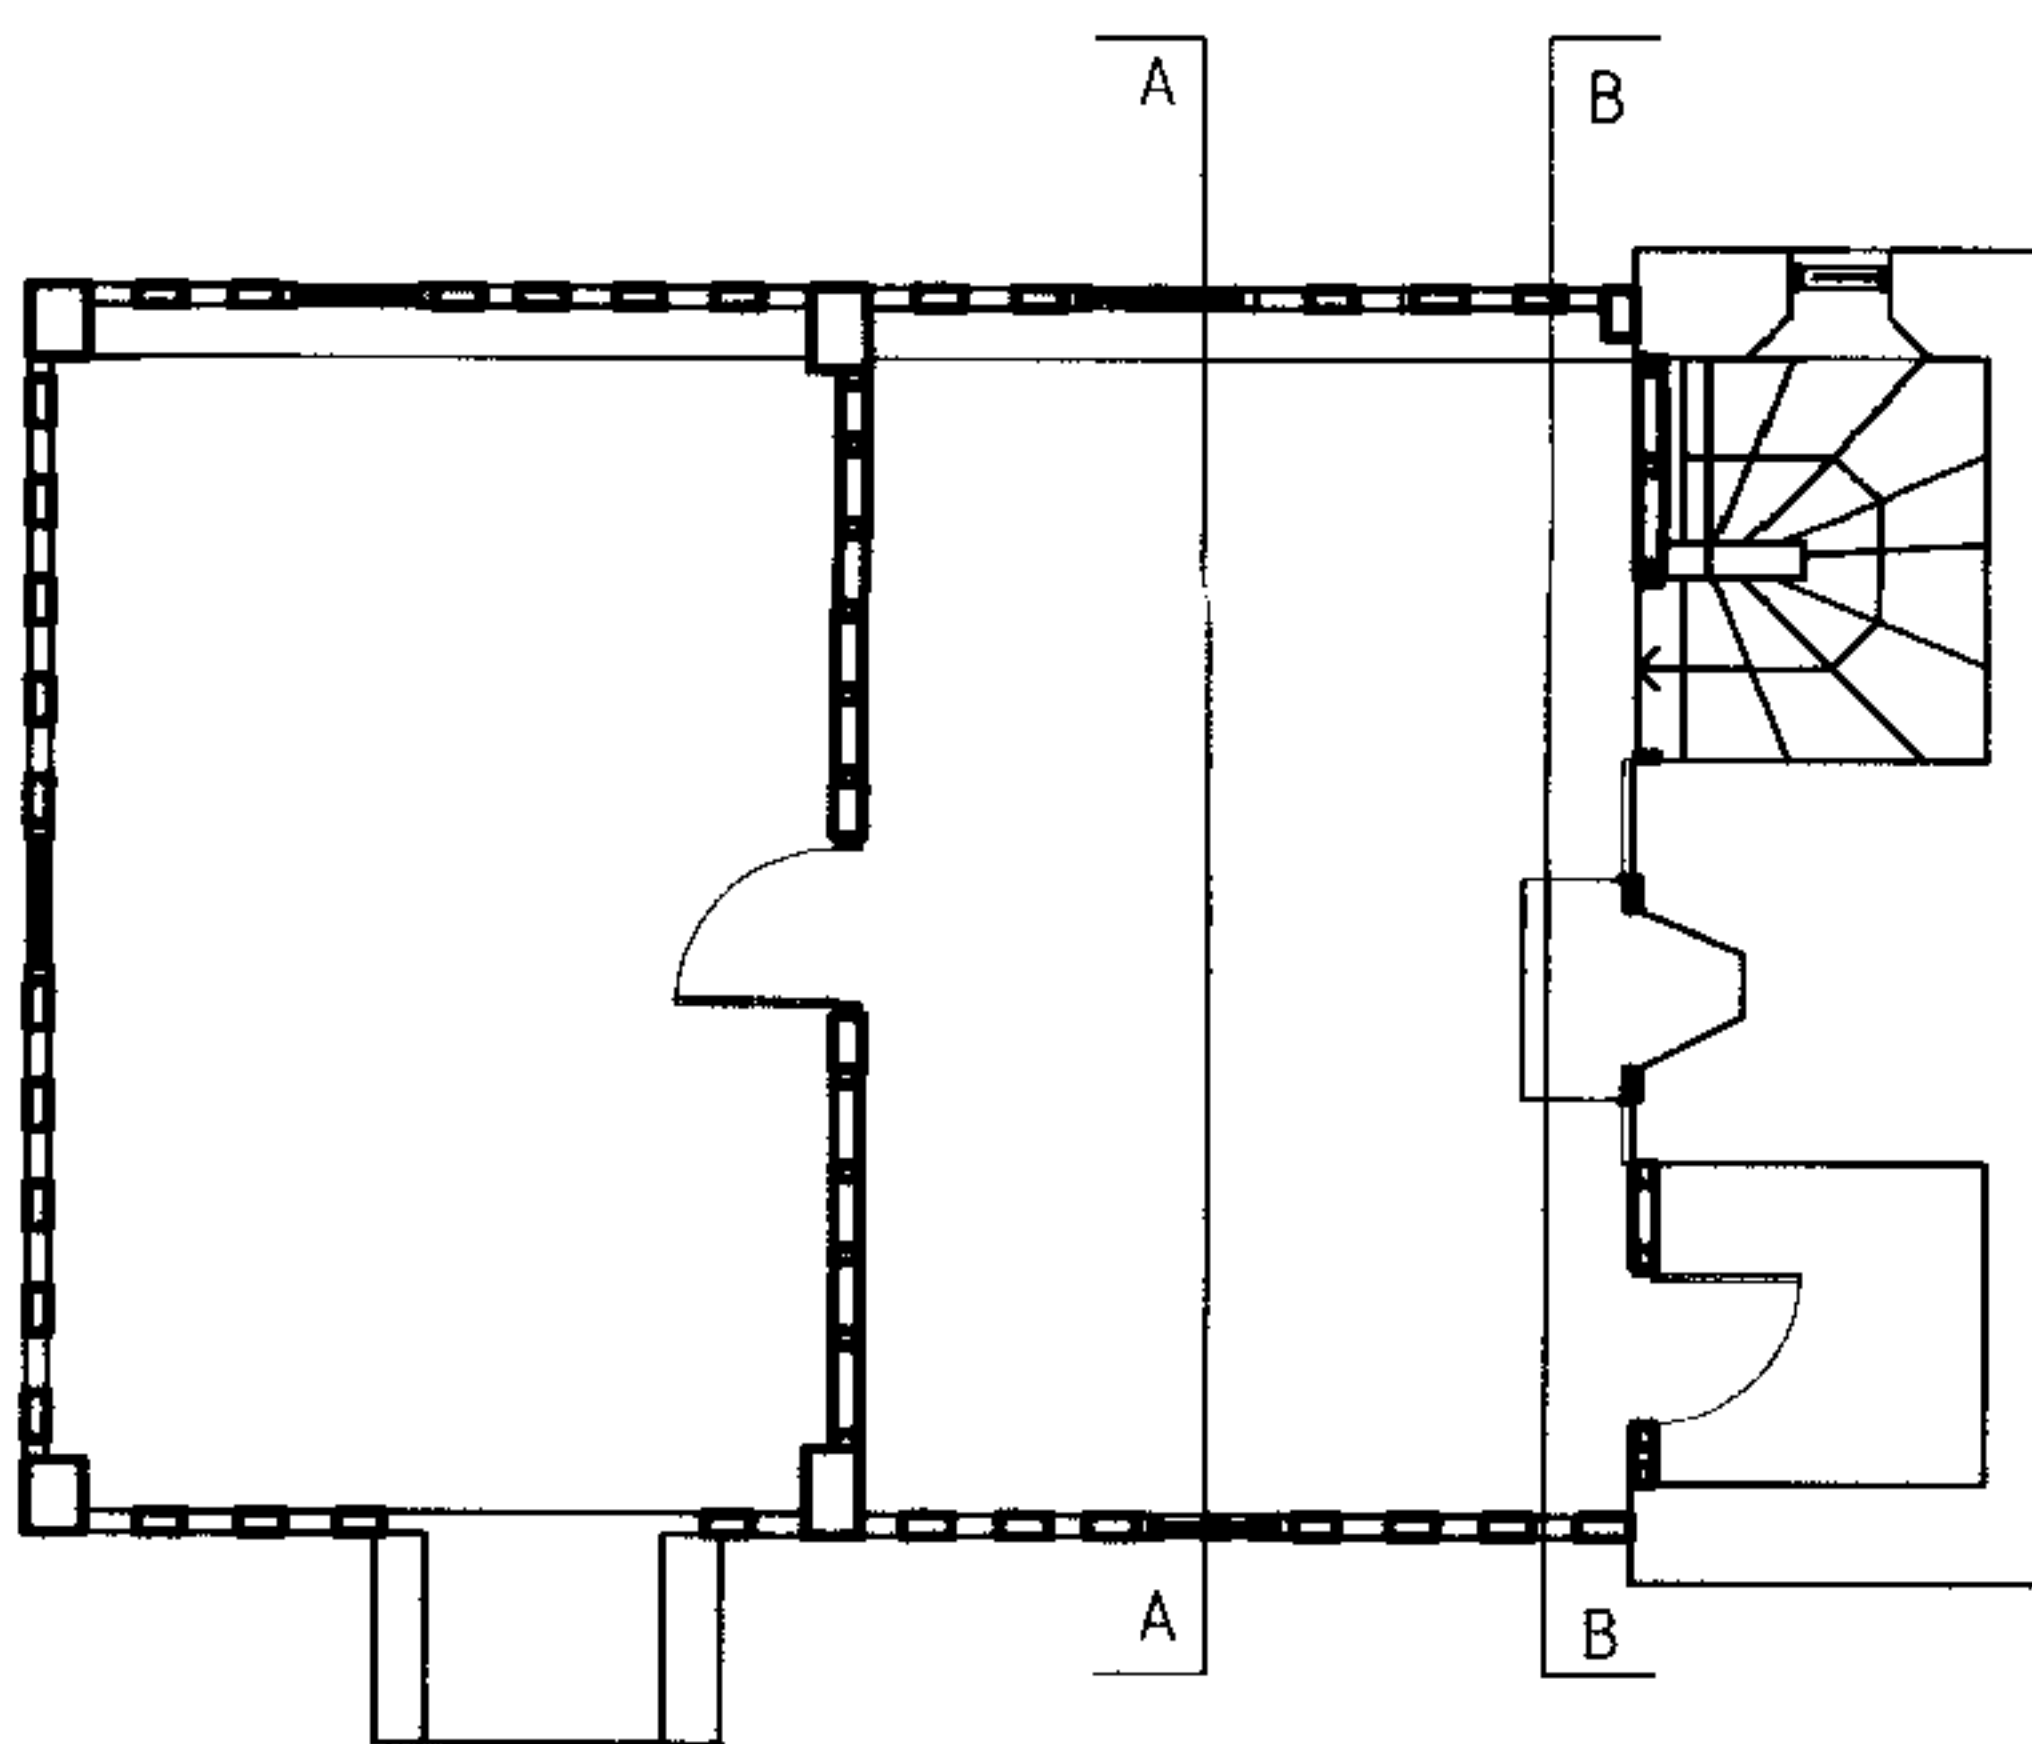


FIRST FLOOR PLAN

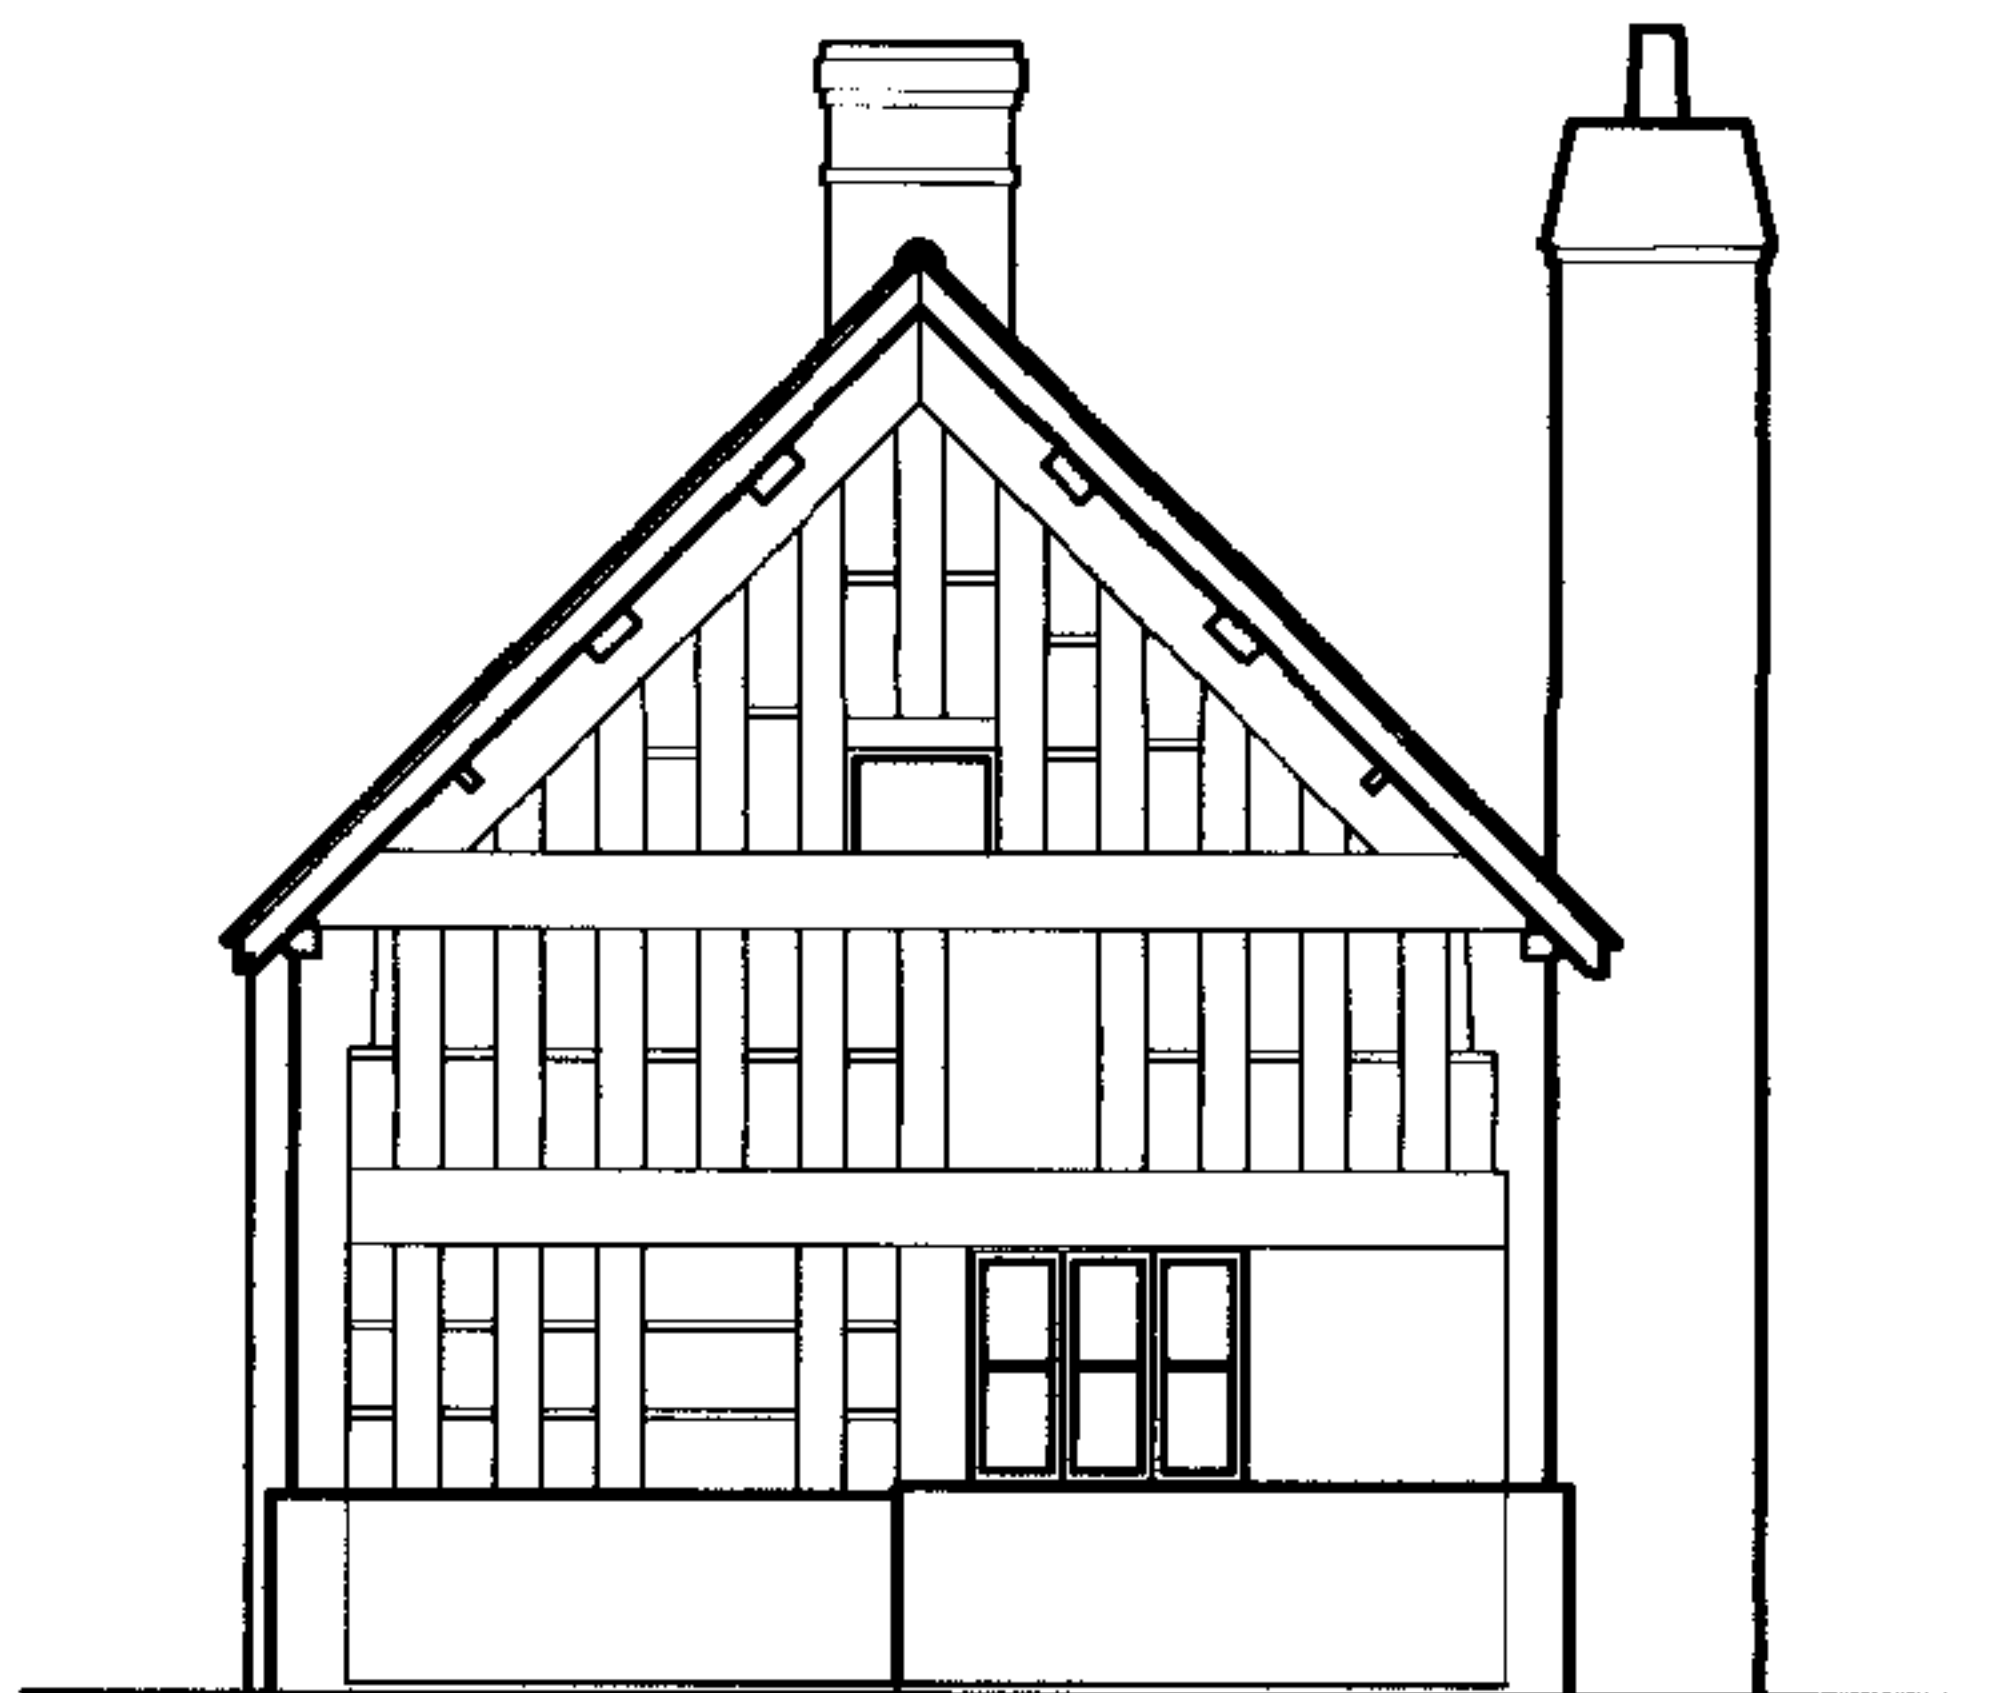


NORTH ELEVATION

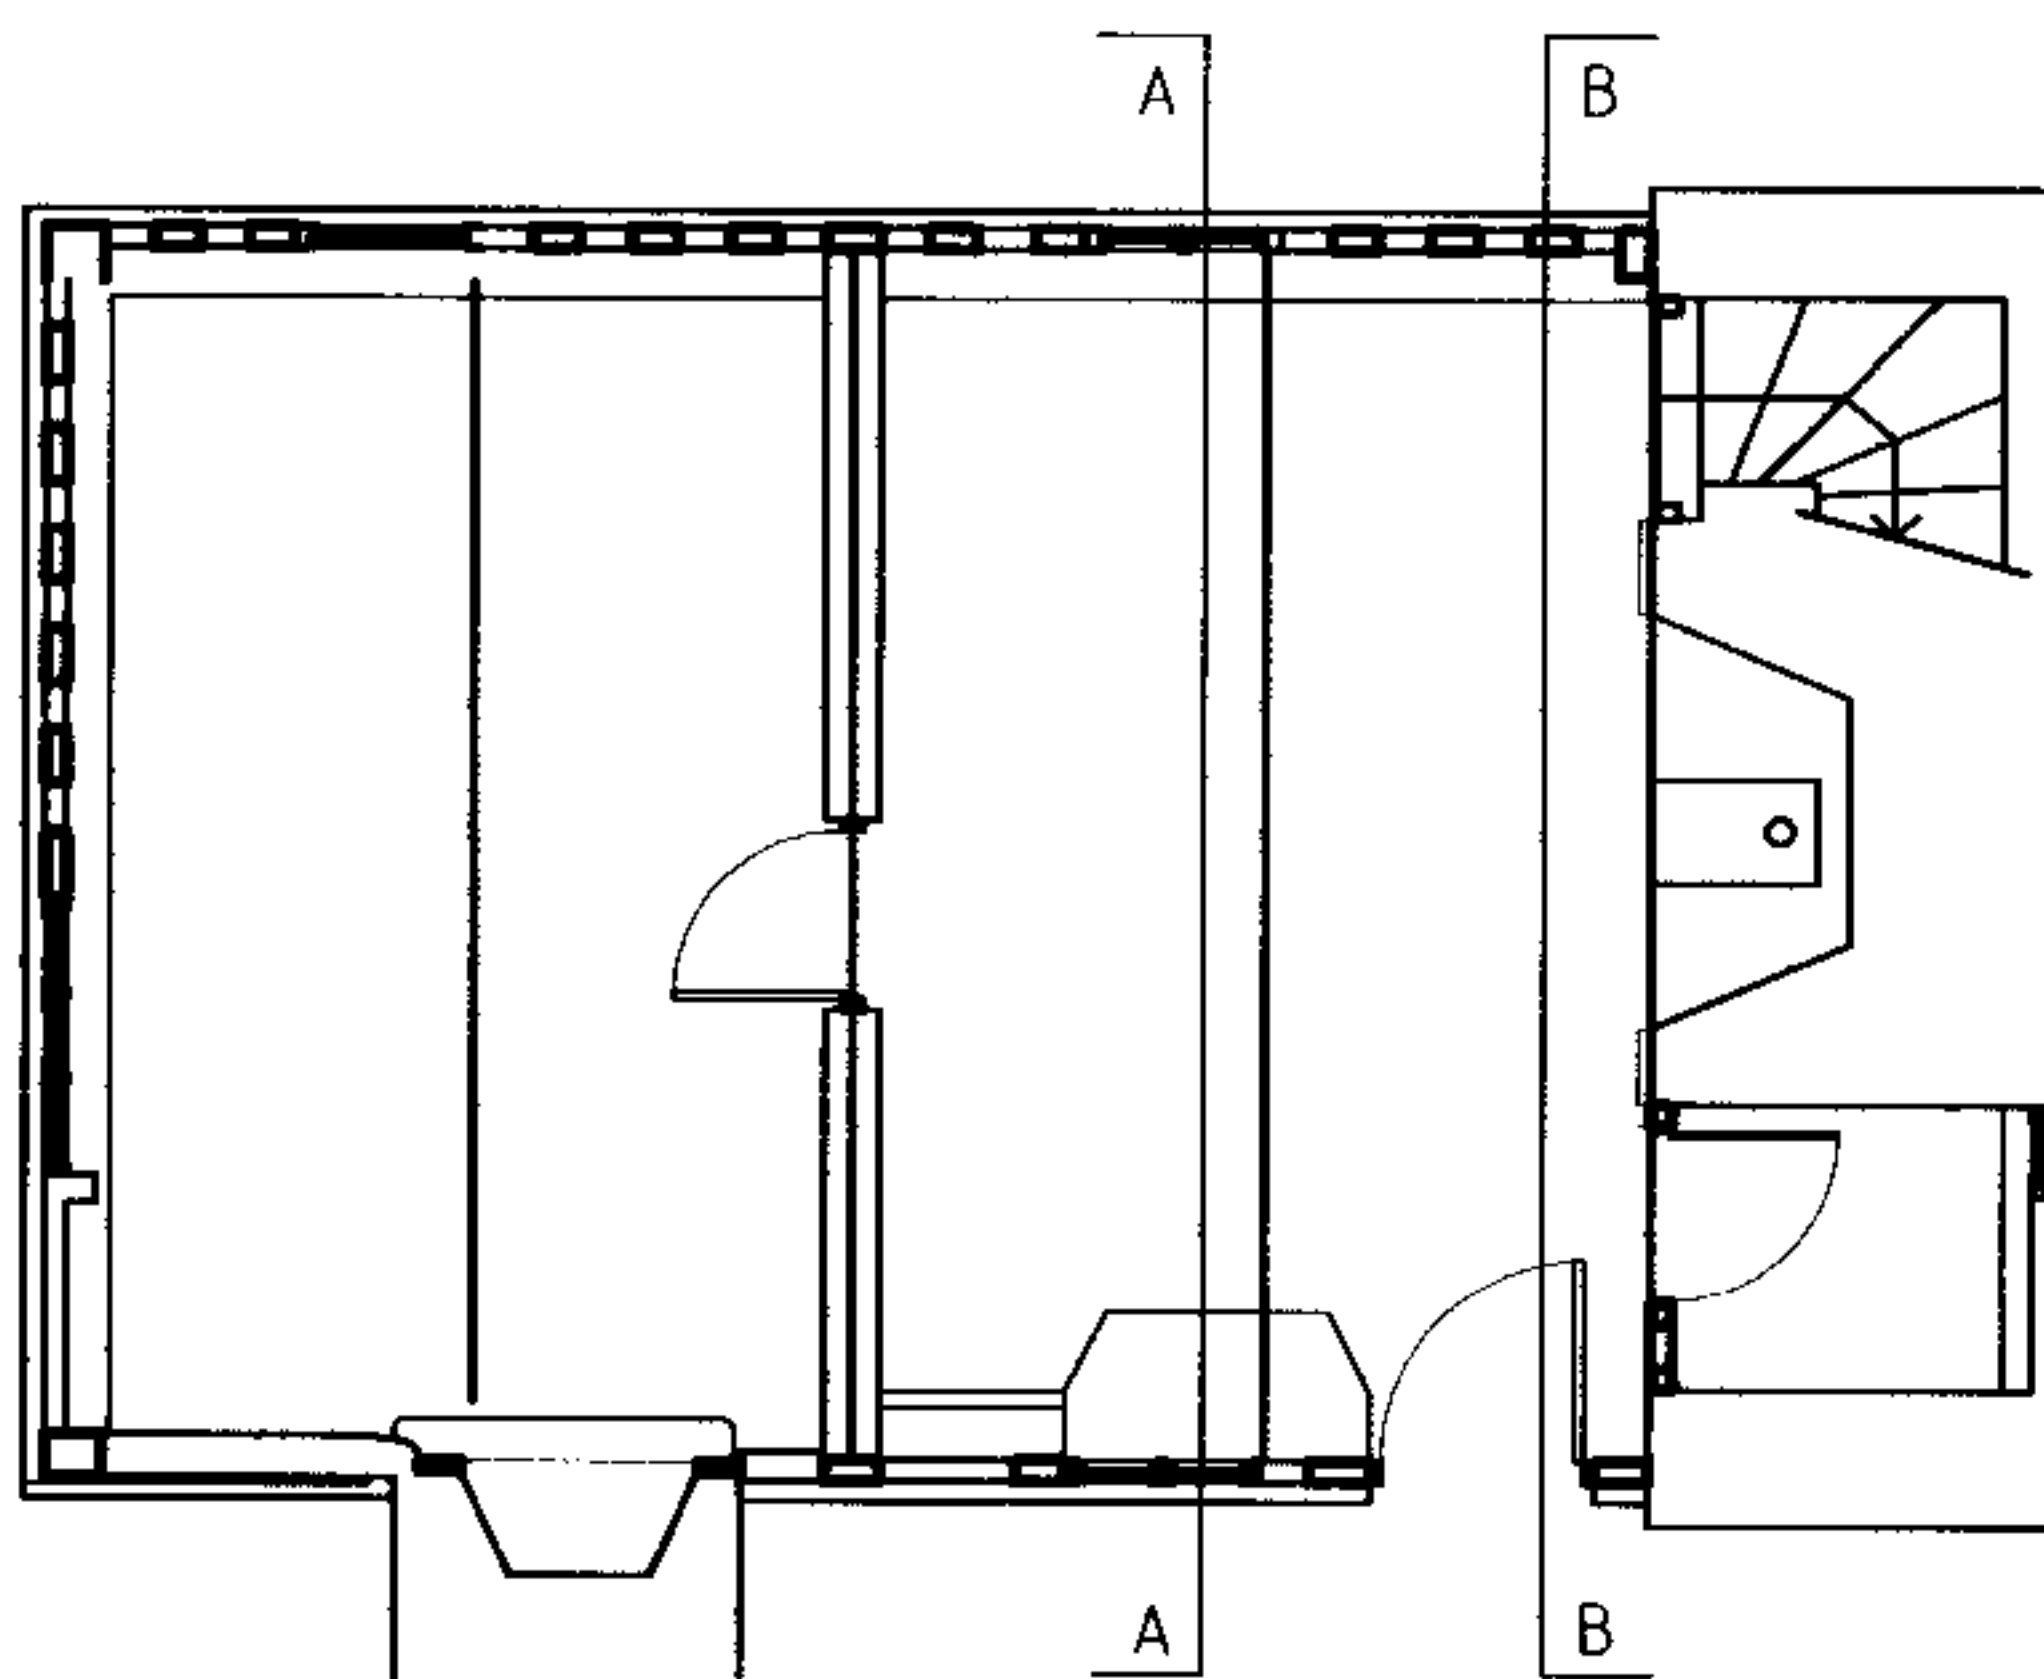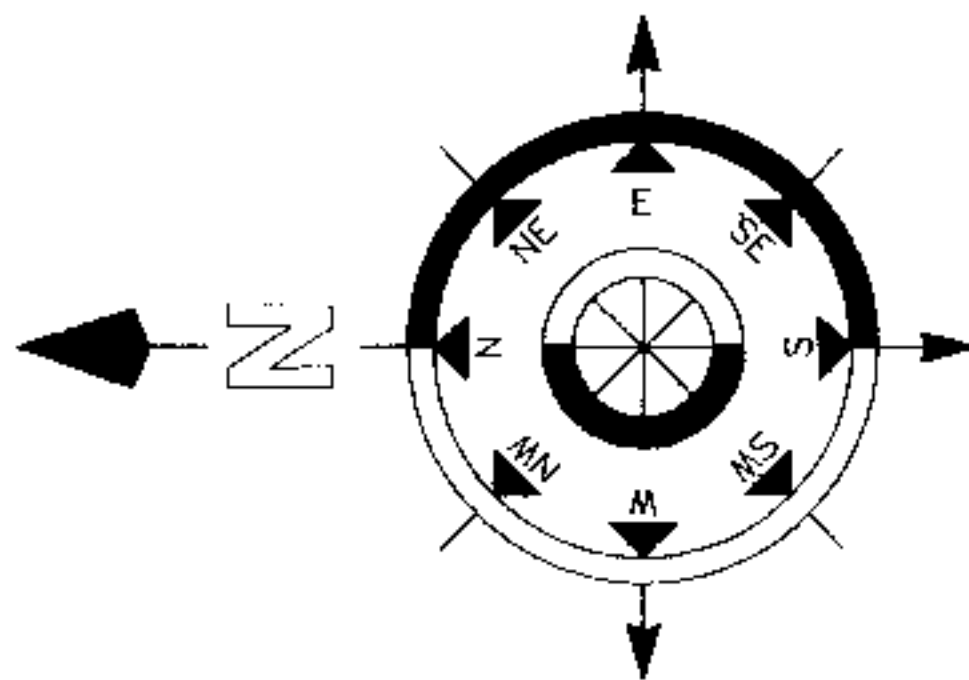

GROUND FLOOR PLAN

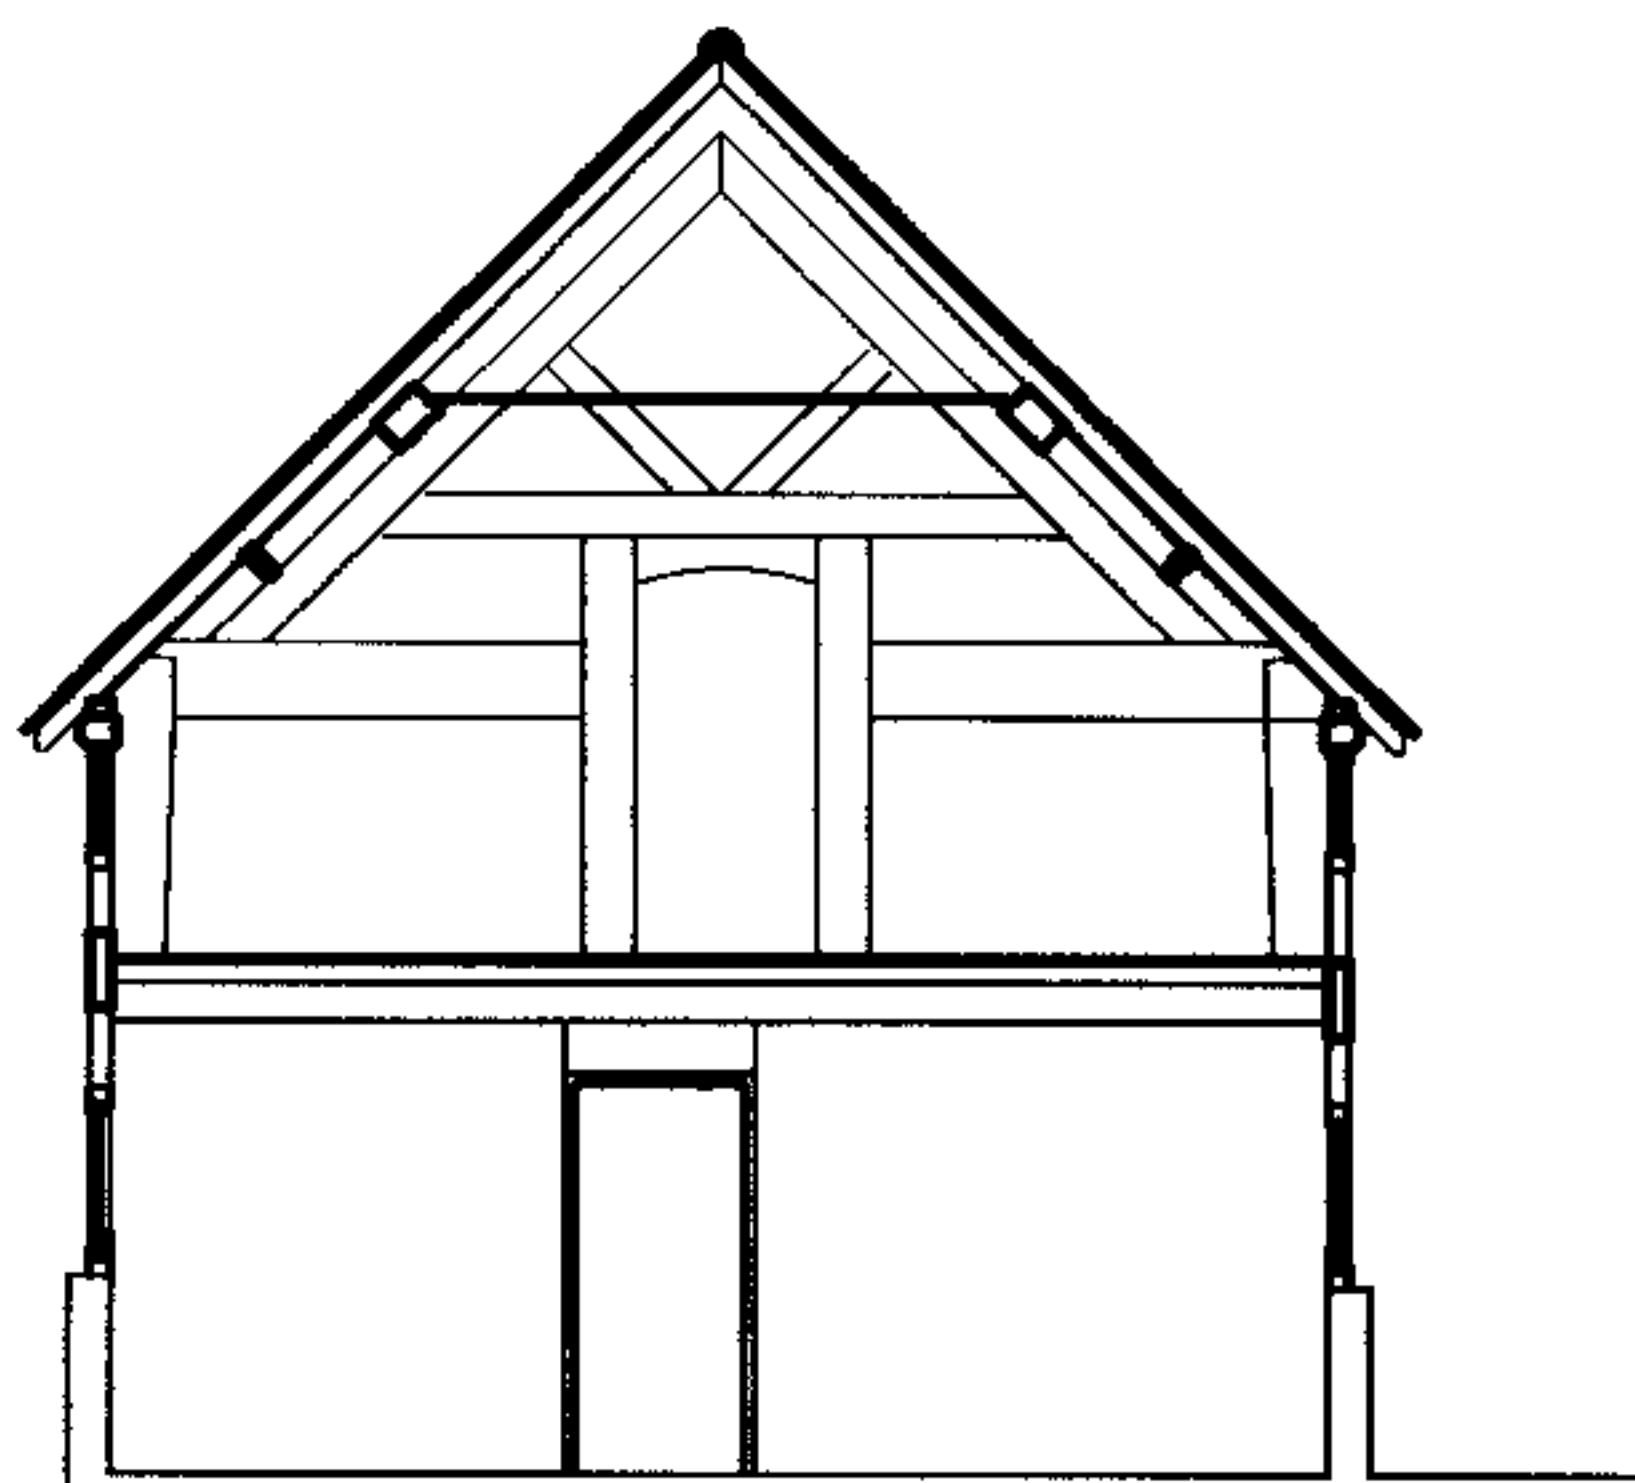

SECTION AA

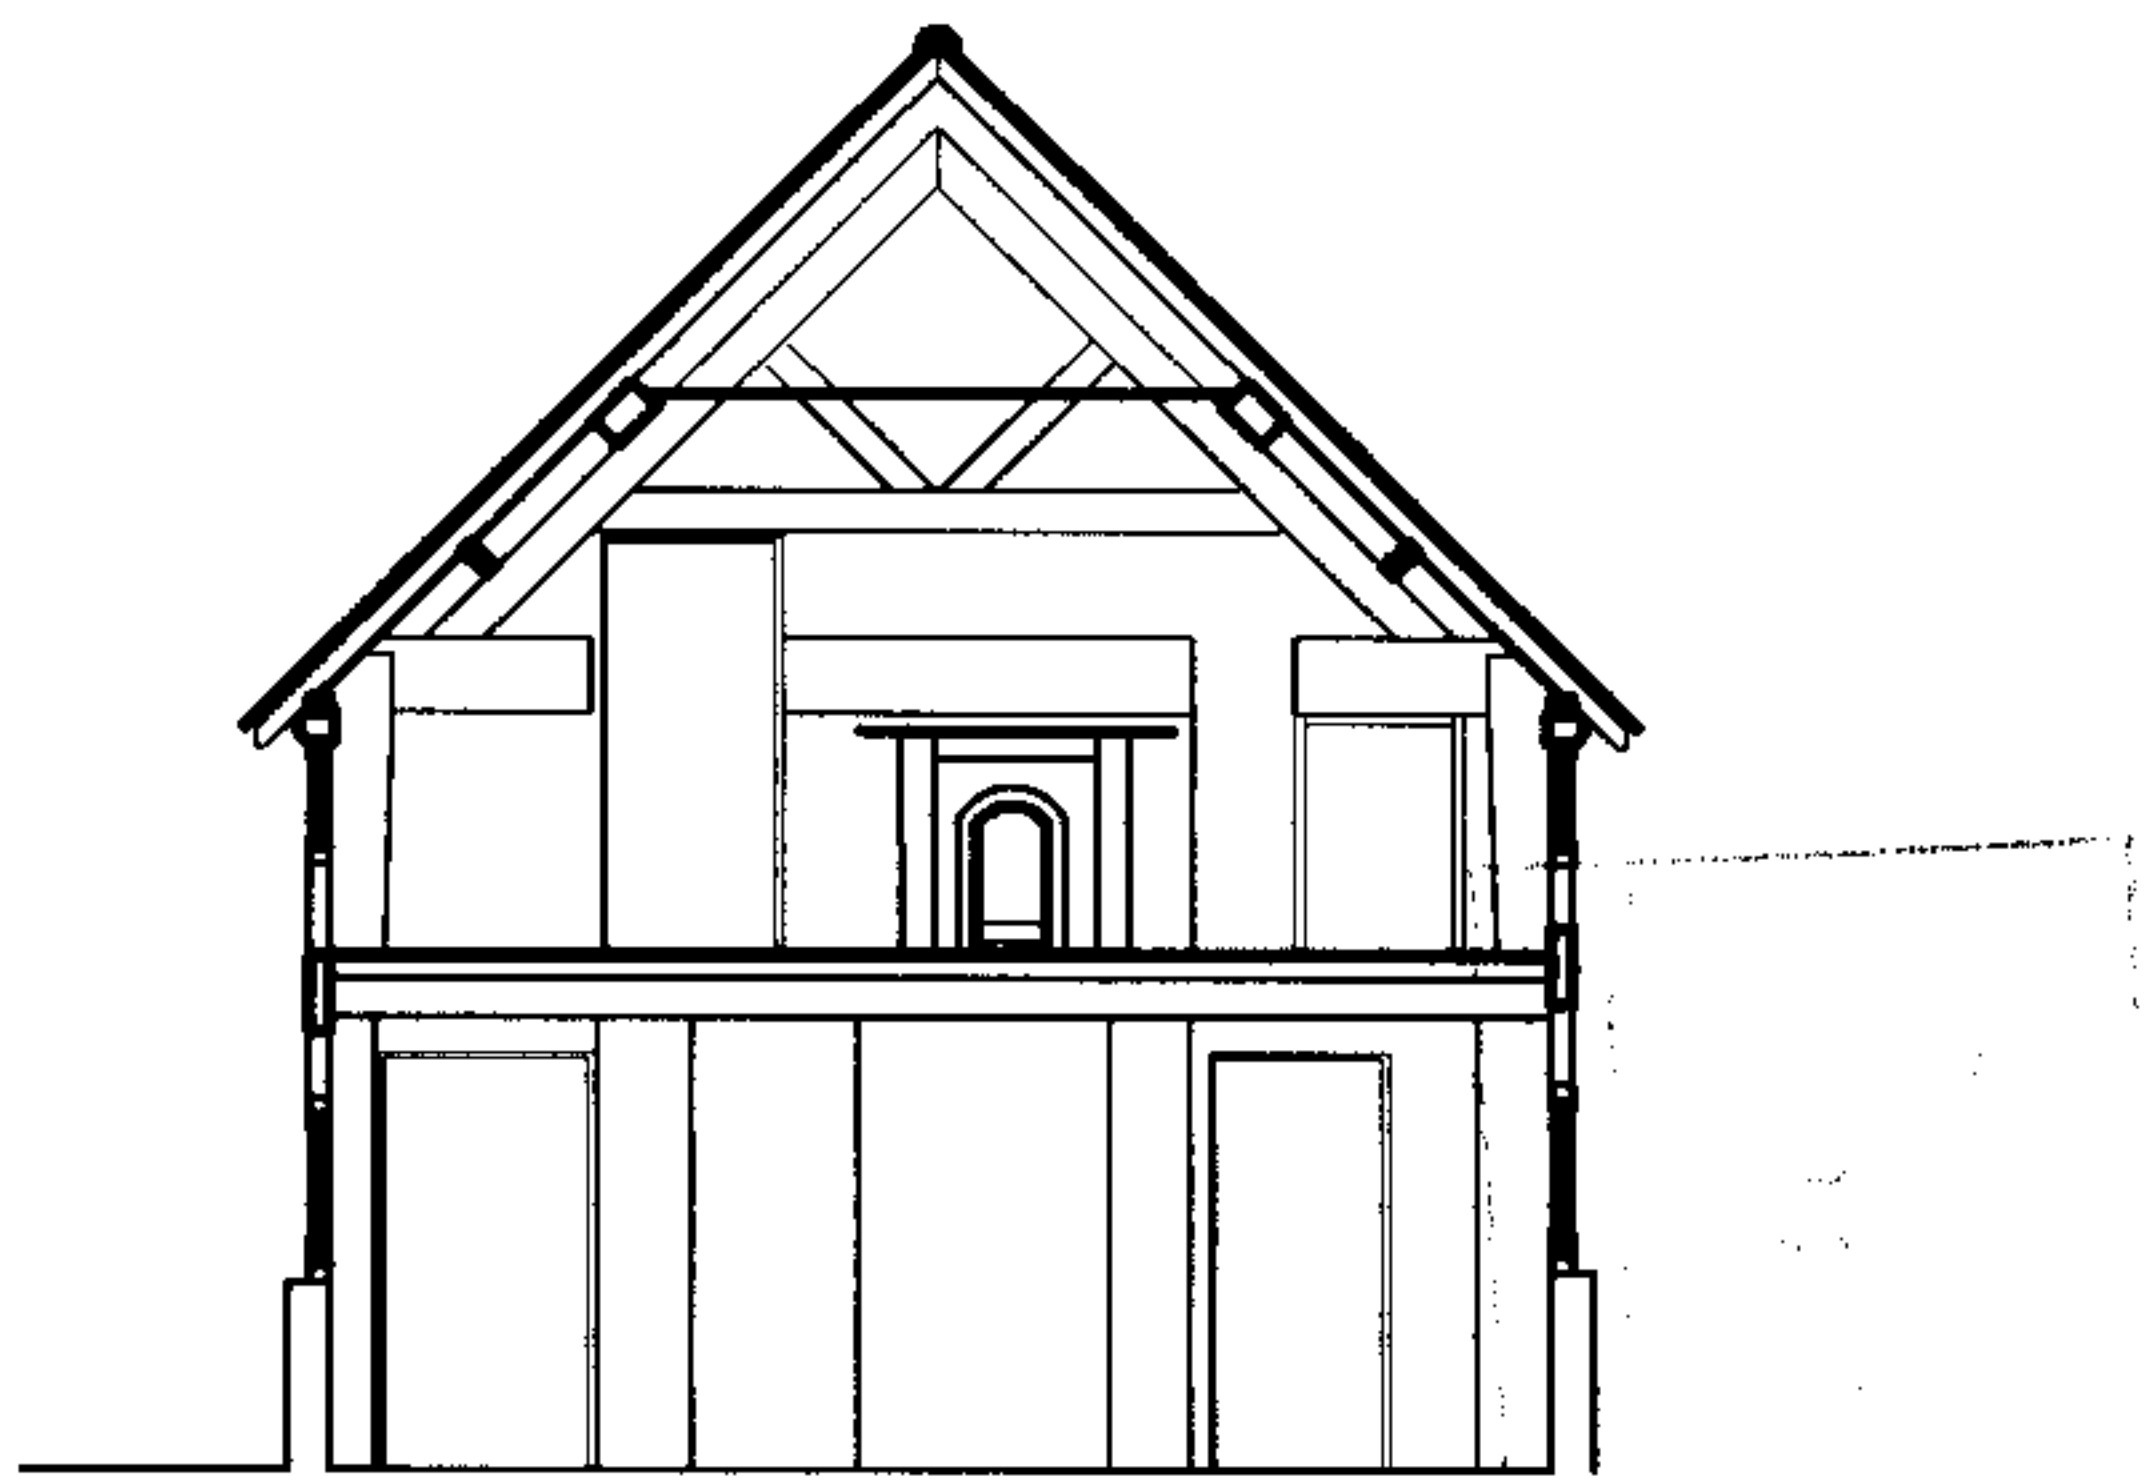

SECTION BB

**savills**  
ARCHITECTURAL DESIGN  
WYTHAM COURT, 11 WEST WAY, OXFORD, OX2 0QL  
Telephone: + 044 (0)1865 269000  
Facsimile: + 044 (0)1865 269001  
[www.savills.co.uk/architects](http://www.savills.co.uk/architects)

Client  
**The Penoyre Trust**

Job  
**Mill Cottage Hardwick**

Drawing Title  
**SURVEY OF EXISTING  
PLANS, SECTIONS & ELEVATIONS**

Scale <b>1:100 @ A2</b>	Date <b>17/02/06</b>
----------------------------	-------------------------

Drawn By <b>KLC</b>	Checked By
------------------------	------------

Drawing No.	Rev.	Job No.
-------------	------	---------

04 / 38 / 01	OXCJ82378
--------------	-----------