




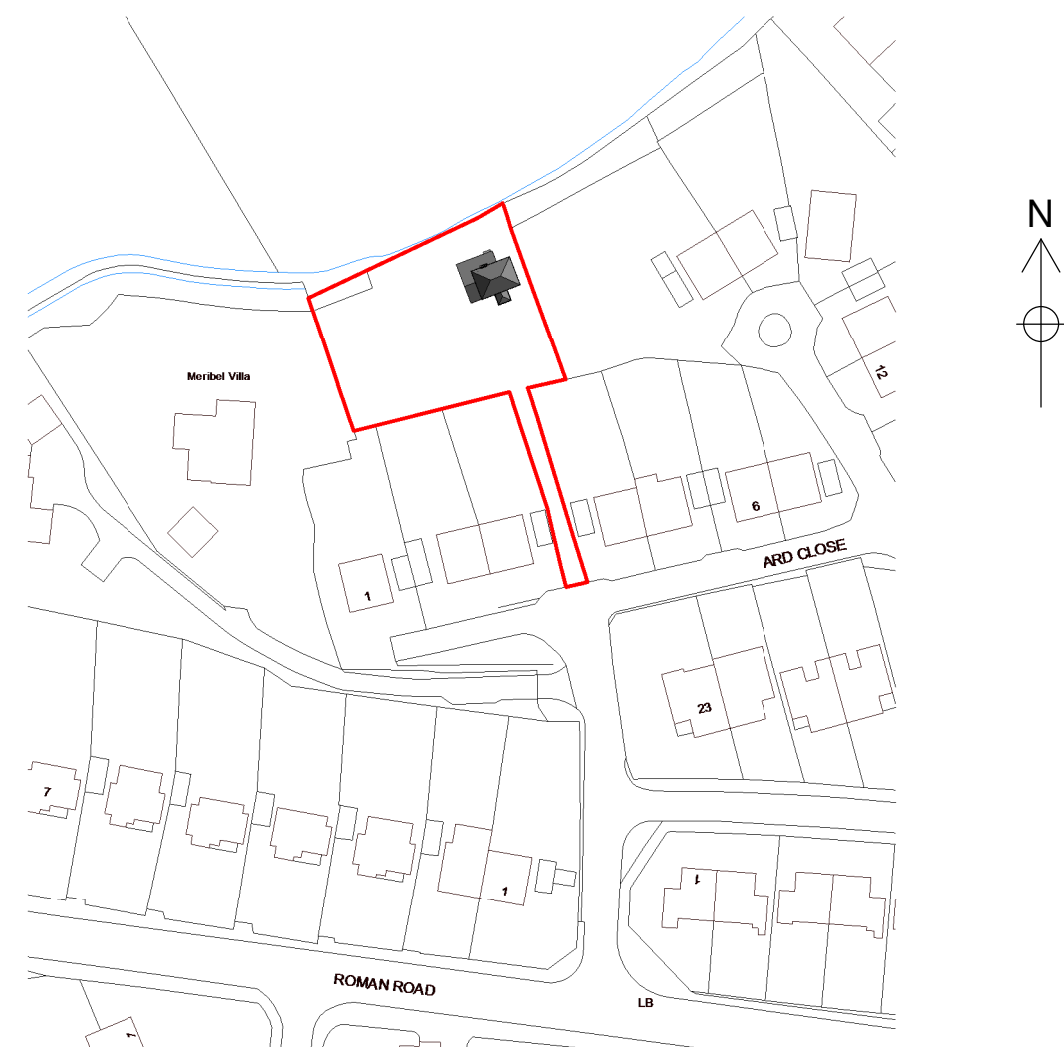


1 04 - Location Plan
1 : 1250

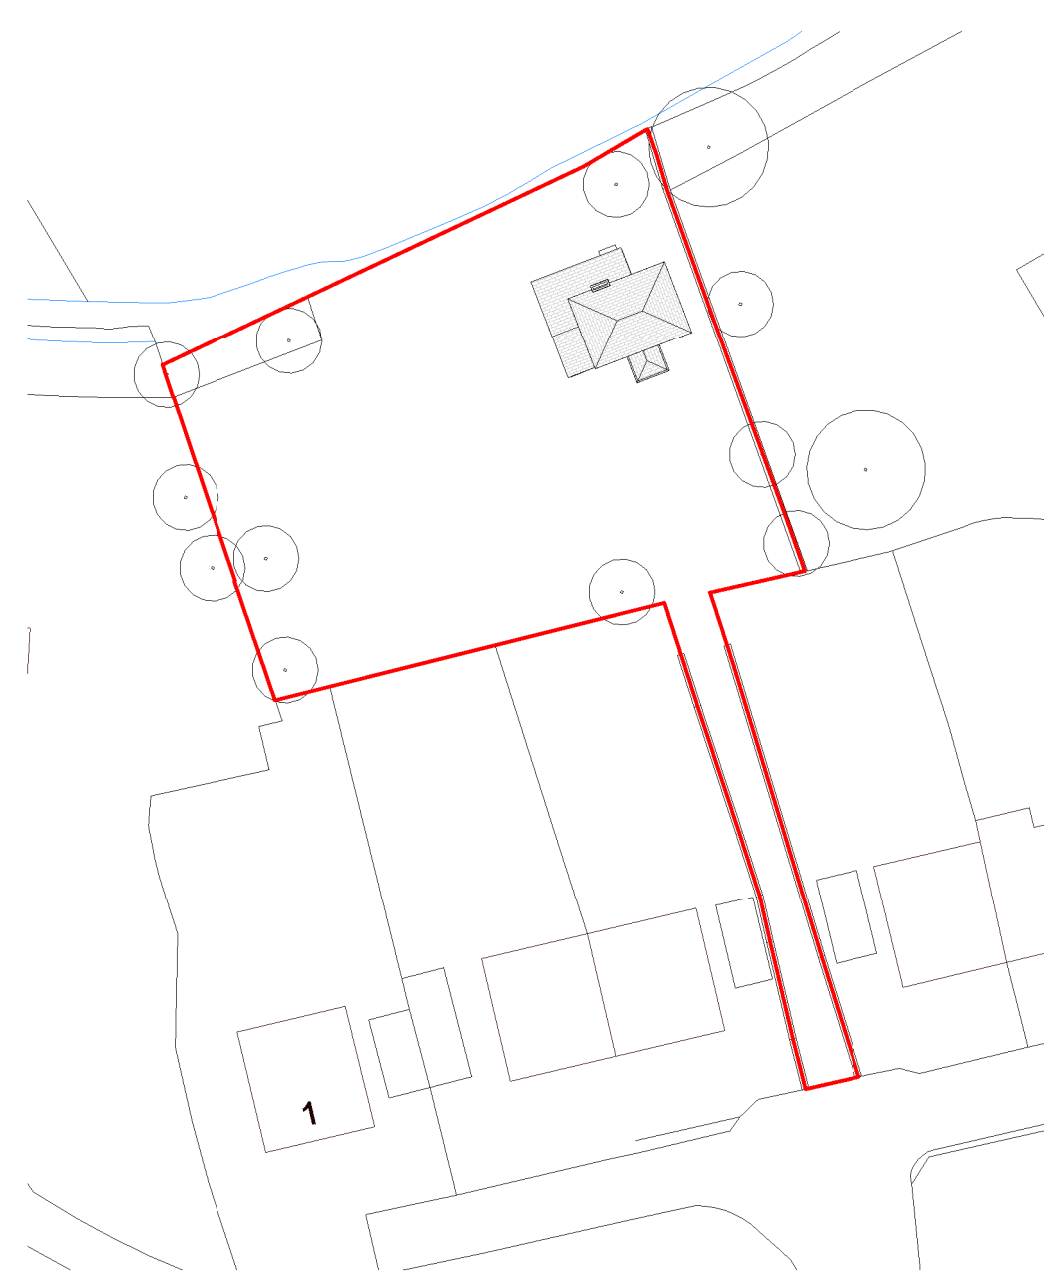


2 03a-site plan
1 : 500

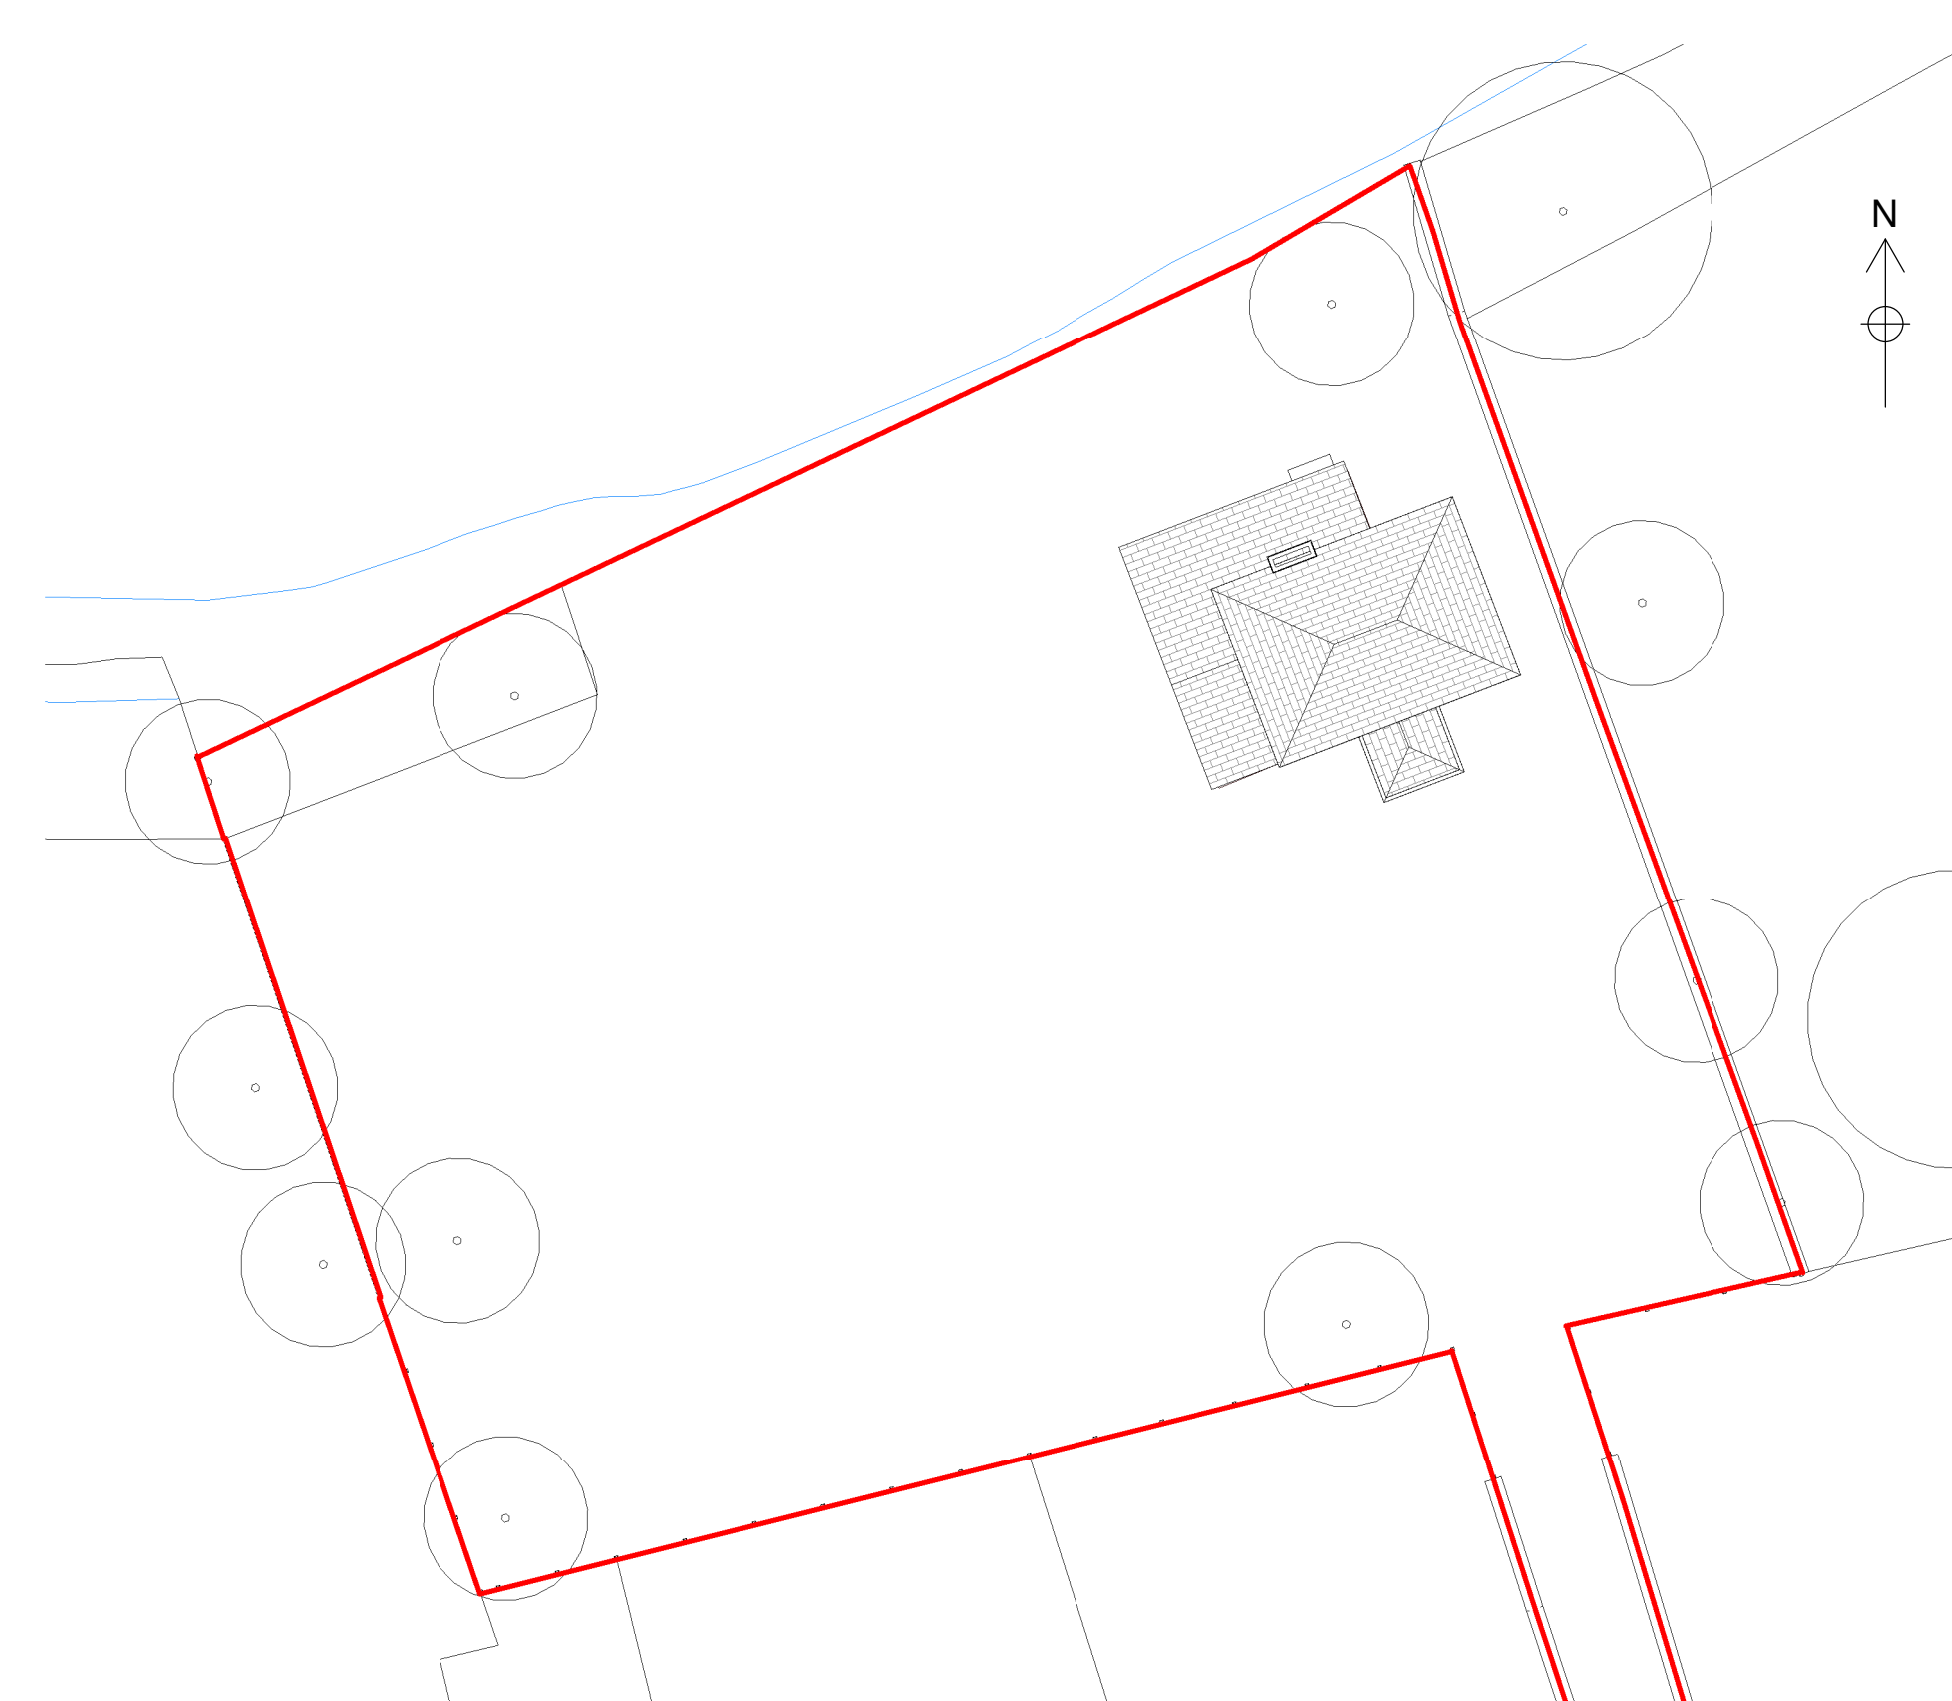

3 03-site plan
1 : 200

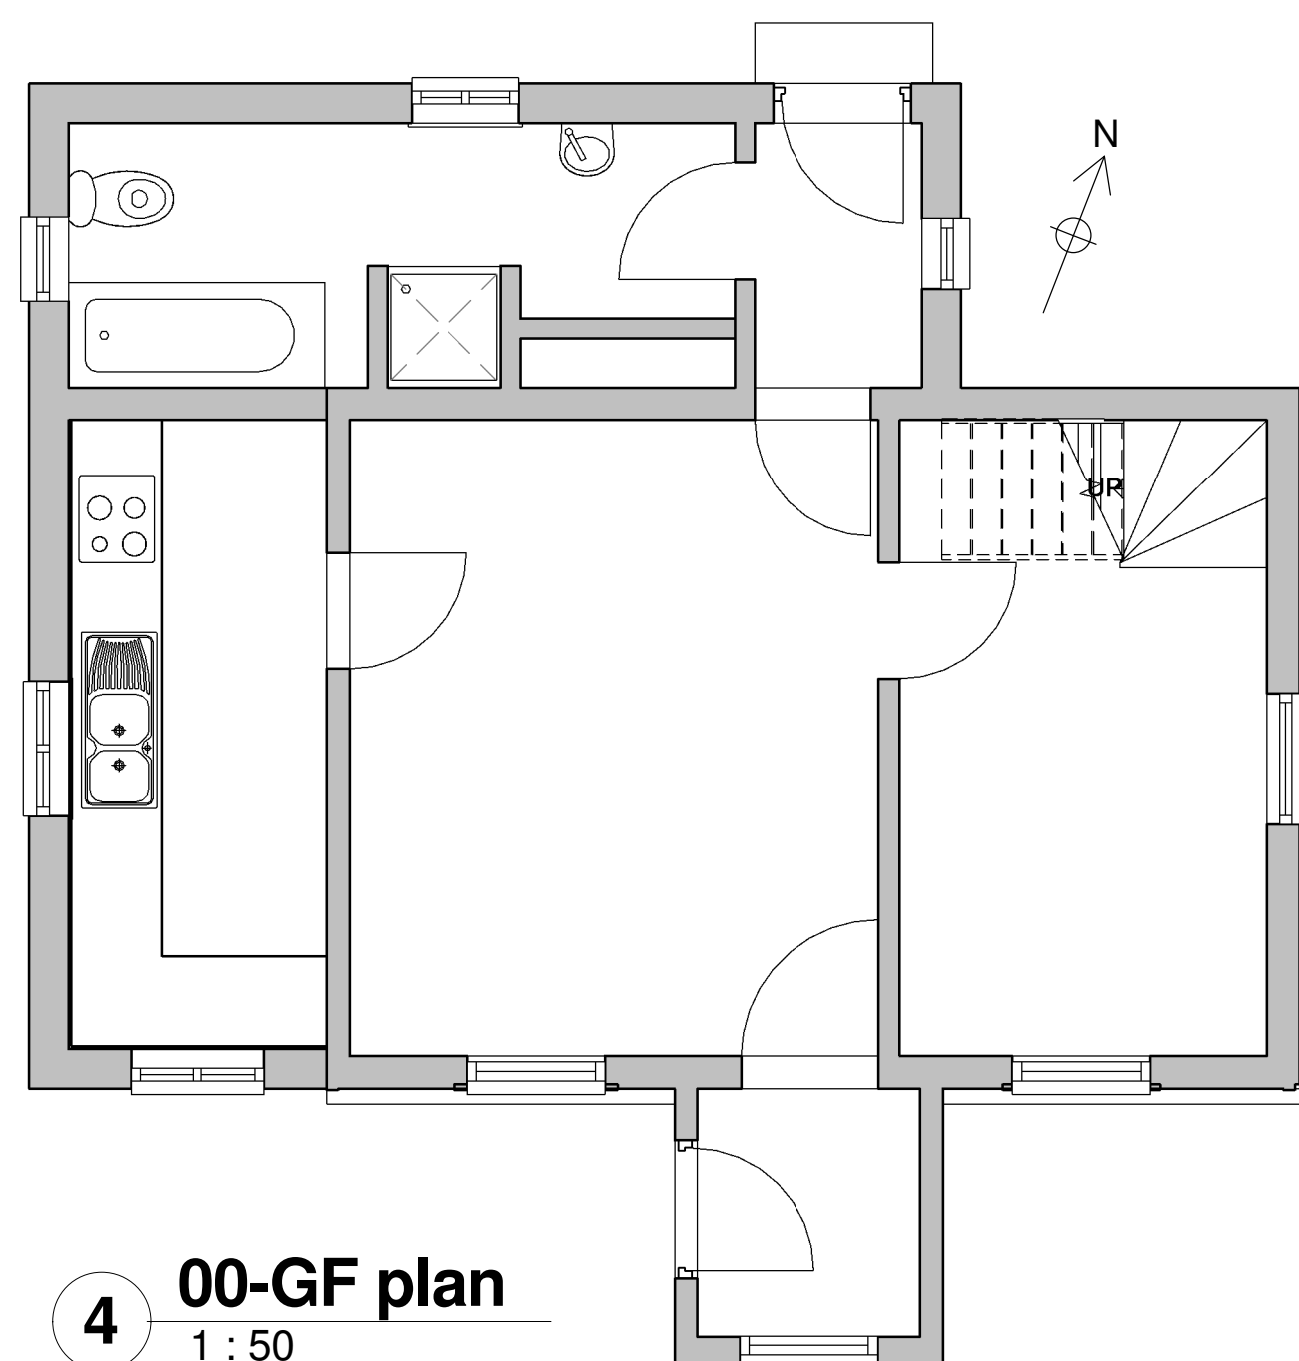

4 00-GF plan
1 : 50

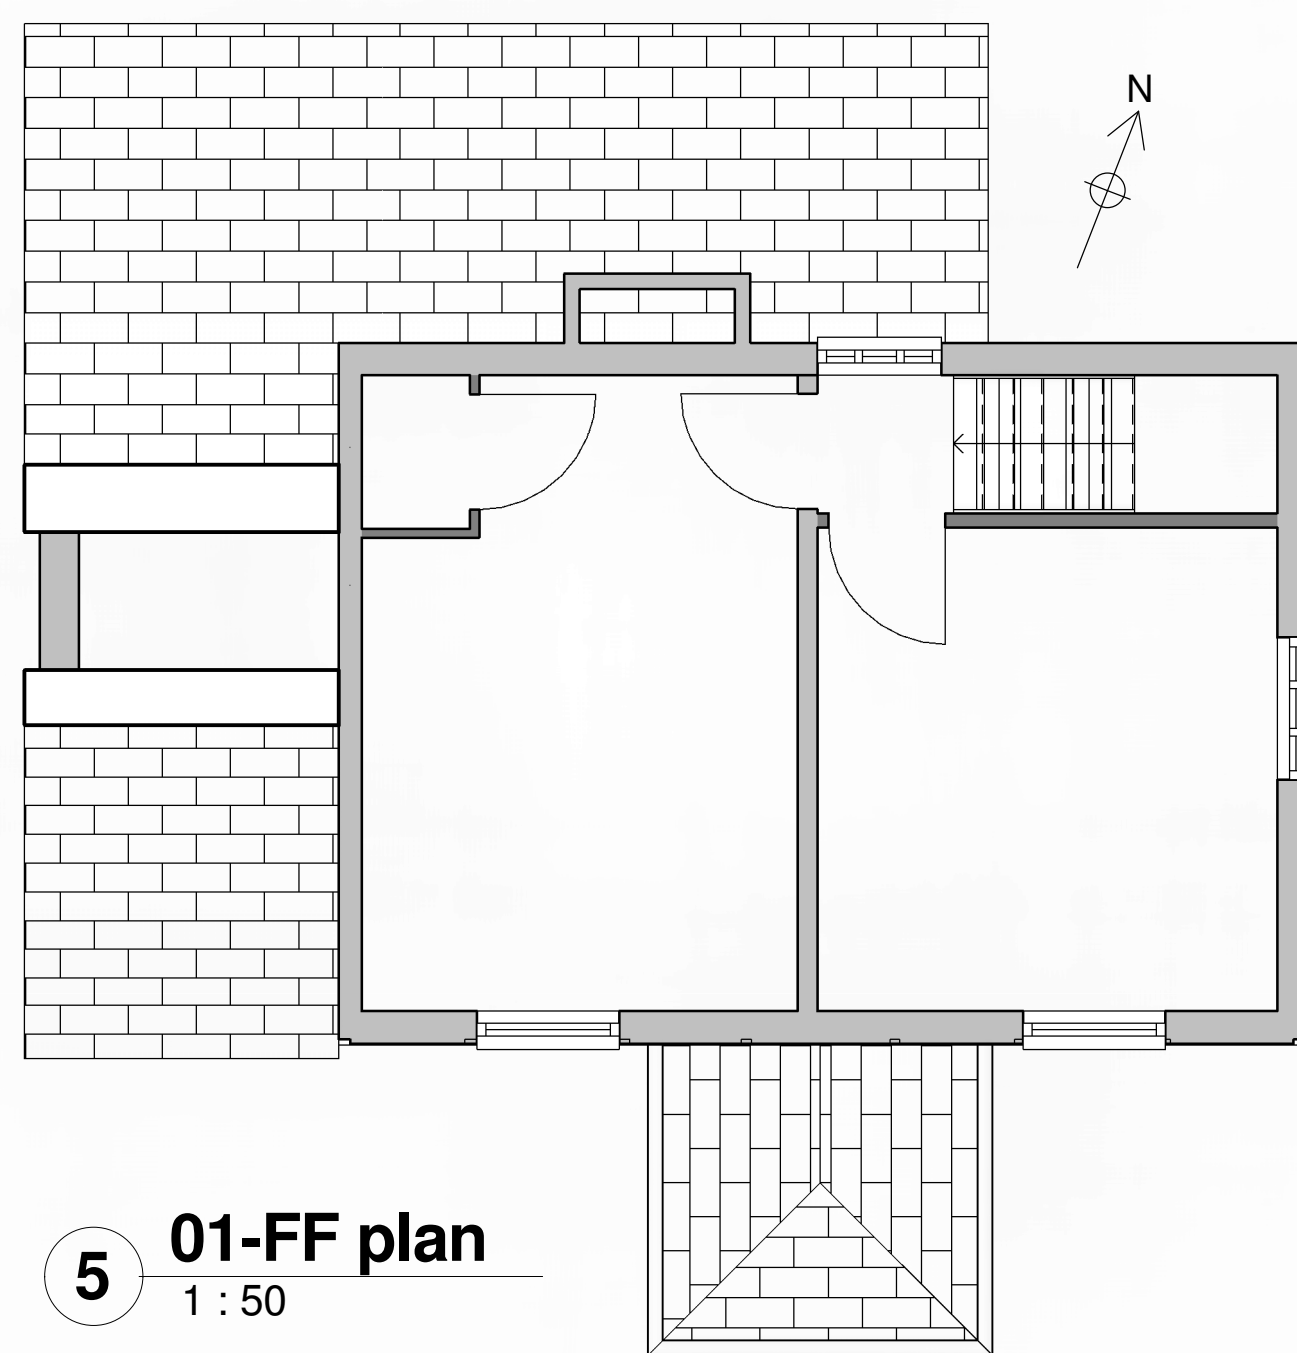

5 01-FF plan
1 : 50



6 01 North elevation
1 : 100



7 02 East elevation
1 : 100



8 03 South elevation
1 : 100



9 04 West elevation
1 : 100

Collins Design & Build
& Project Management

UNIT 5, WESTWOOD INDUSTRIAL ESTATE, PONTRILAS,
HEREFORD, HR2 0EL
TEL: 01981 240682 FAX: 01981 242926

TITLE Proposed extension to The Cottage, HR4 9QY

© COPYRIGHT THIS DRAWING MAY NOT BE REPRODUCED OR COPIED

CUSTOMER Rhys Stewart	DRN gcm	JOB No. 5018
SITE ADDRESS The Cottage Orchard Close Roman Road HR4 9QY	DATE 25.11.16	DRG No. TC-5018-01
	SCALE As indicated	Paper size A1

Scale 1:2500 @A1
0m 50 100 150 200 250m

Scale 1:1250 @A1
0m 25 50 75 100 125m

Scale 1:500 @A1
0m 10 20 30 40 50m

Scale 1:100 @A1
0m 2 4 6 8 10m