

Nick La Barre Ltd.
CHARTERED ARCHITECT

Easters Court, Leominster, Herefordshire HR6 0DE
Telephone: 01568 619 740
Email: info@nlbarchitect.co.uk

PROJECT:

Proposed Conversion of
upper floors into
2 Self Contained Flats

LOCATION:

43/45
High Street
LEOMINSTER

DRAWING:

Proposed
Floor Plans


SCALE: 1:50 at A3

DATE: November 2017



DRAWING NUMBER: 171113 - 4

REVISION: **A**

Do not scale - use only figure dimensions
© Copyright Reserved RIBA

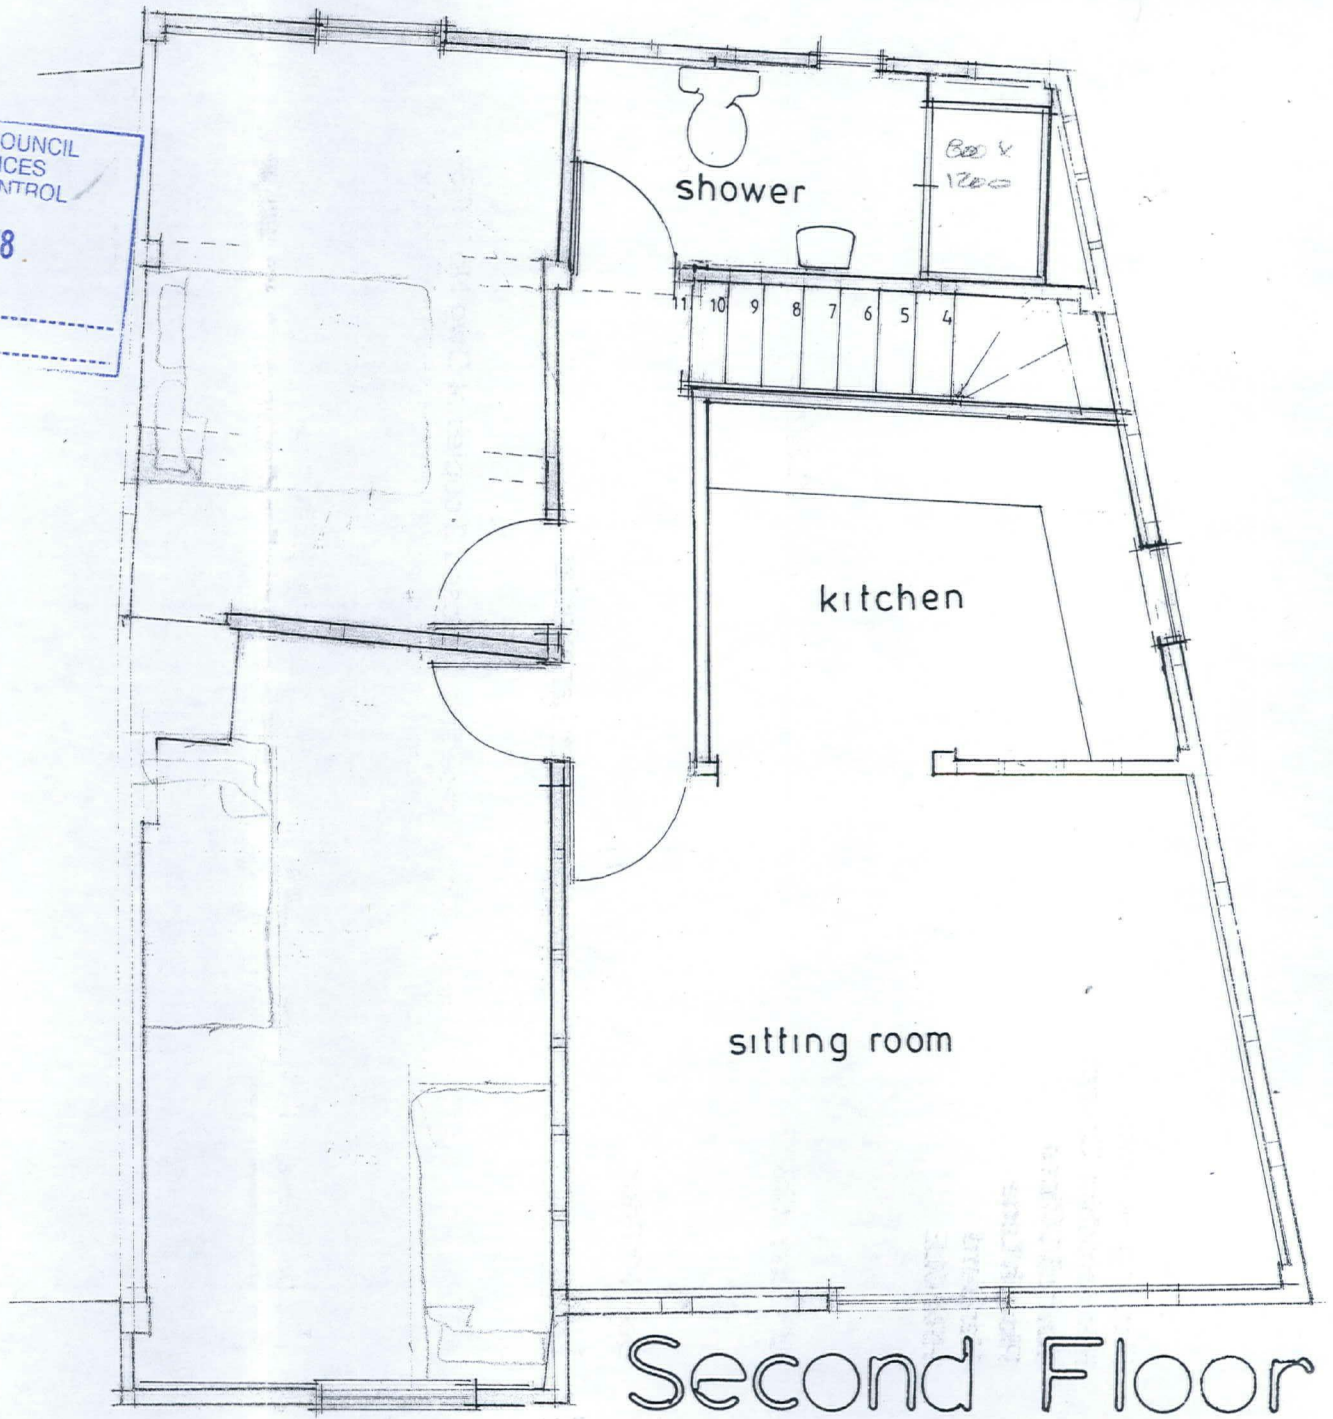

Second Floor

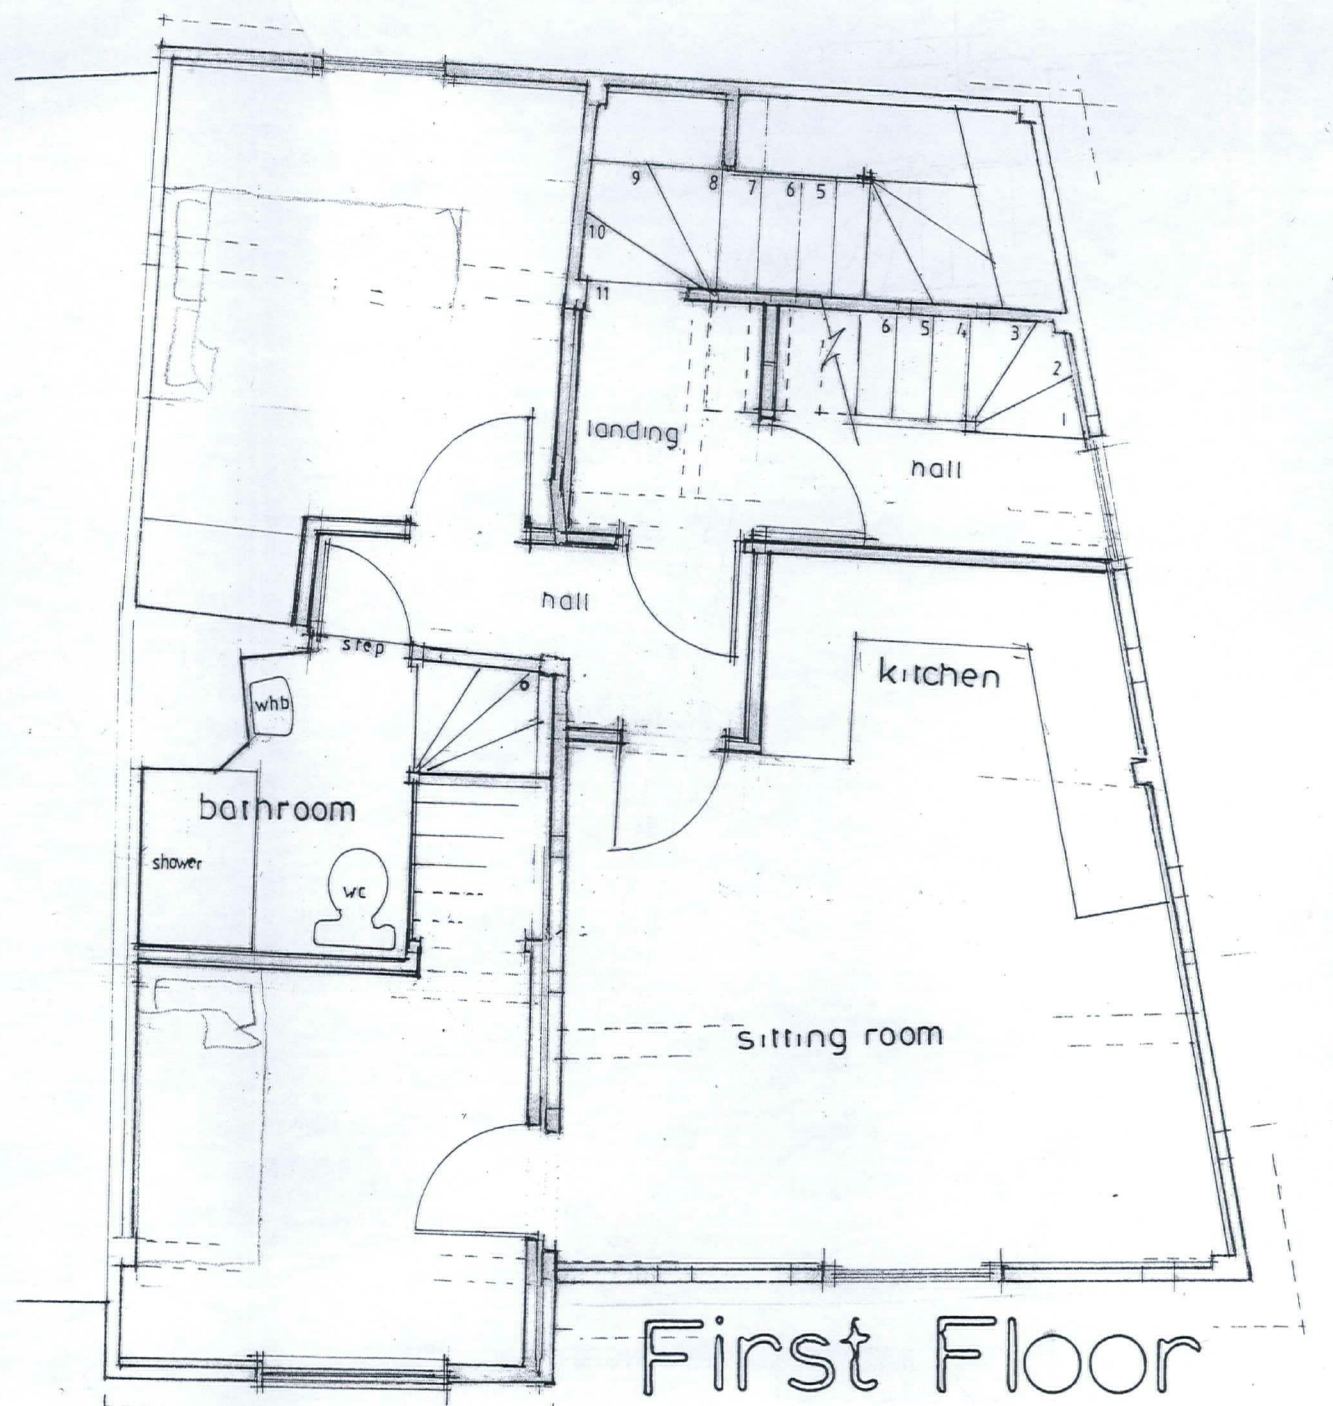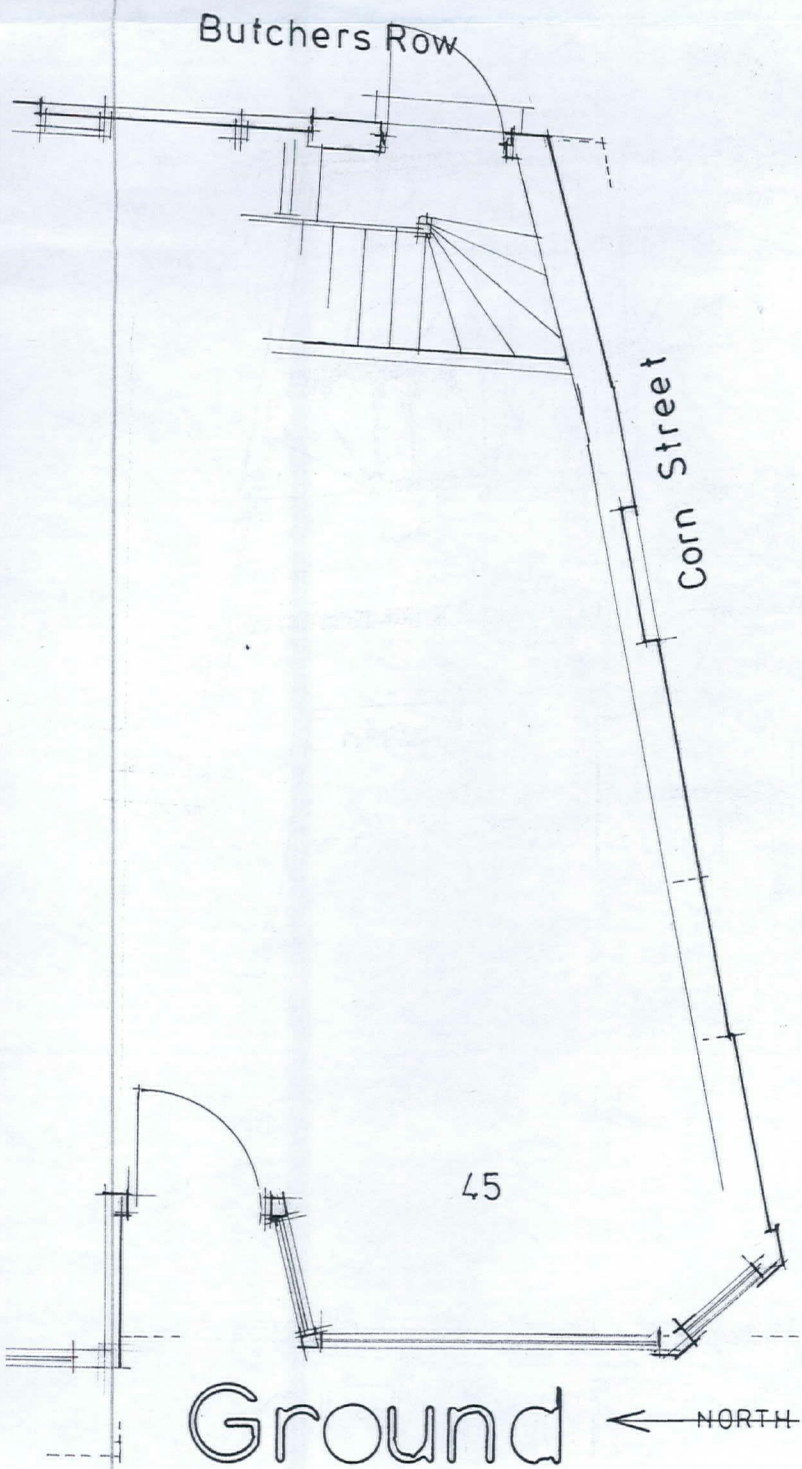

First Floor