


S /110649/F X

- SERIES 1 - SCHEME OVERVIEW
 SERIES 2 - HOUSE TYPE 1
 SERIES 3 - HOUSE TYPE 2
 SERIES 4 - HOUSE TYPE 3

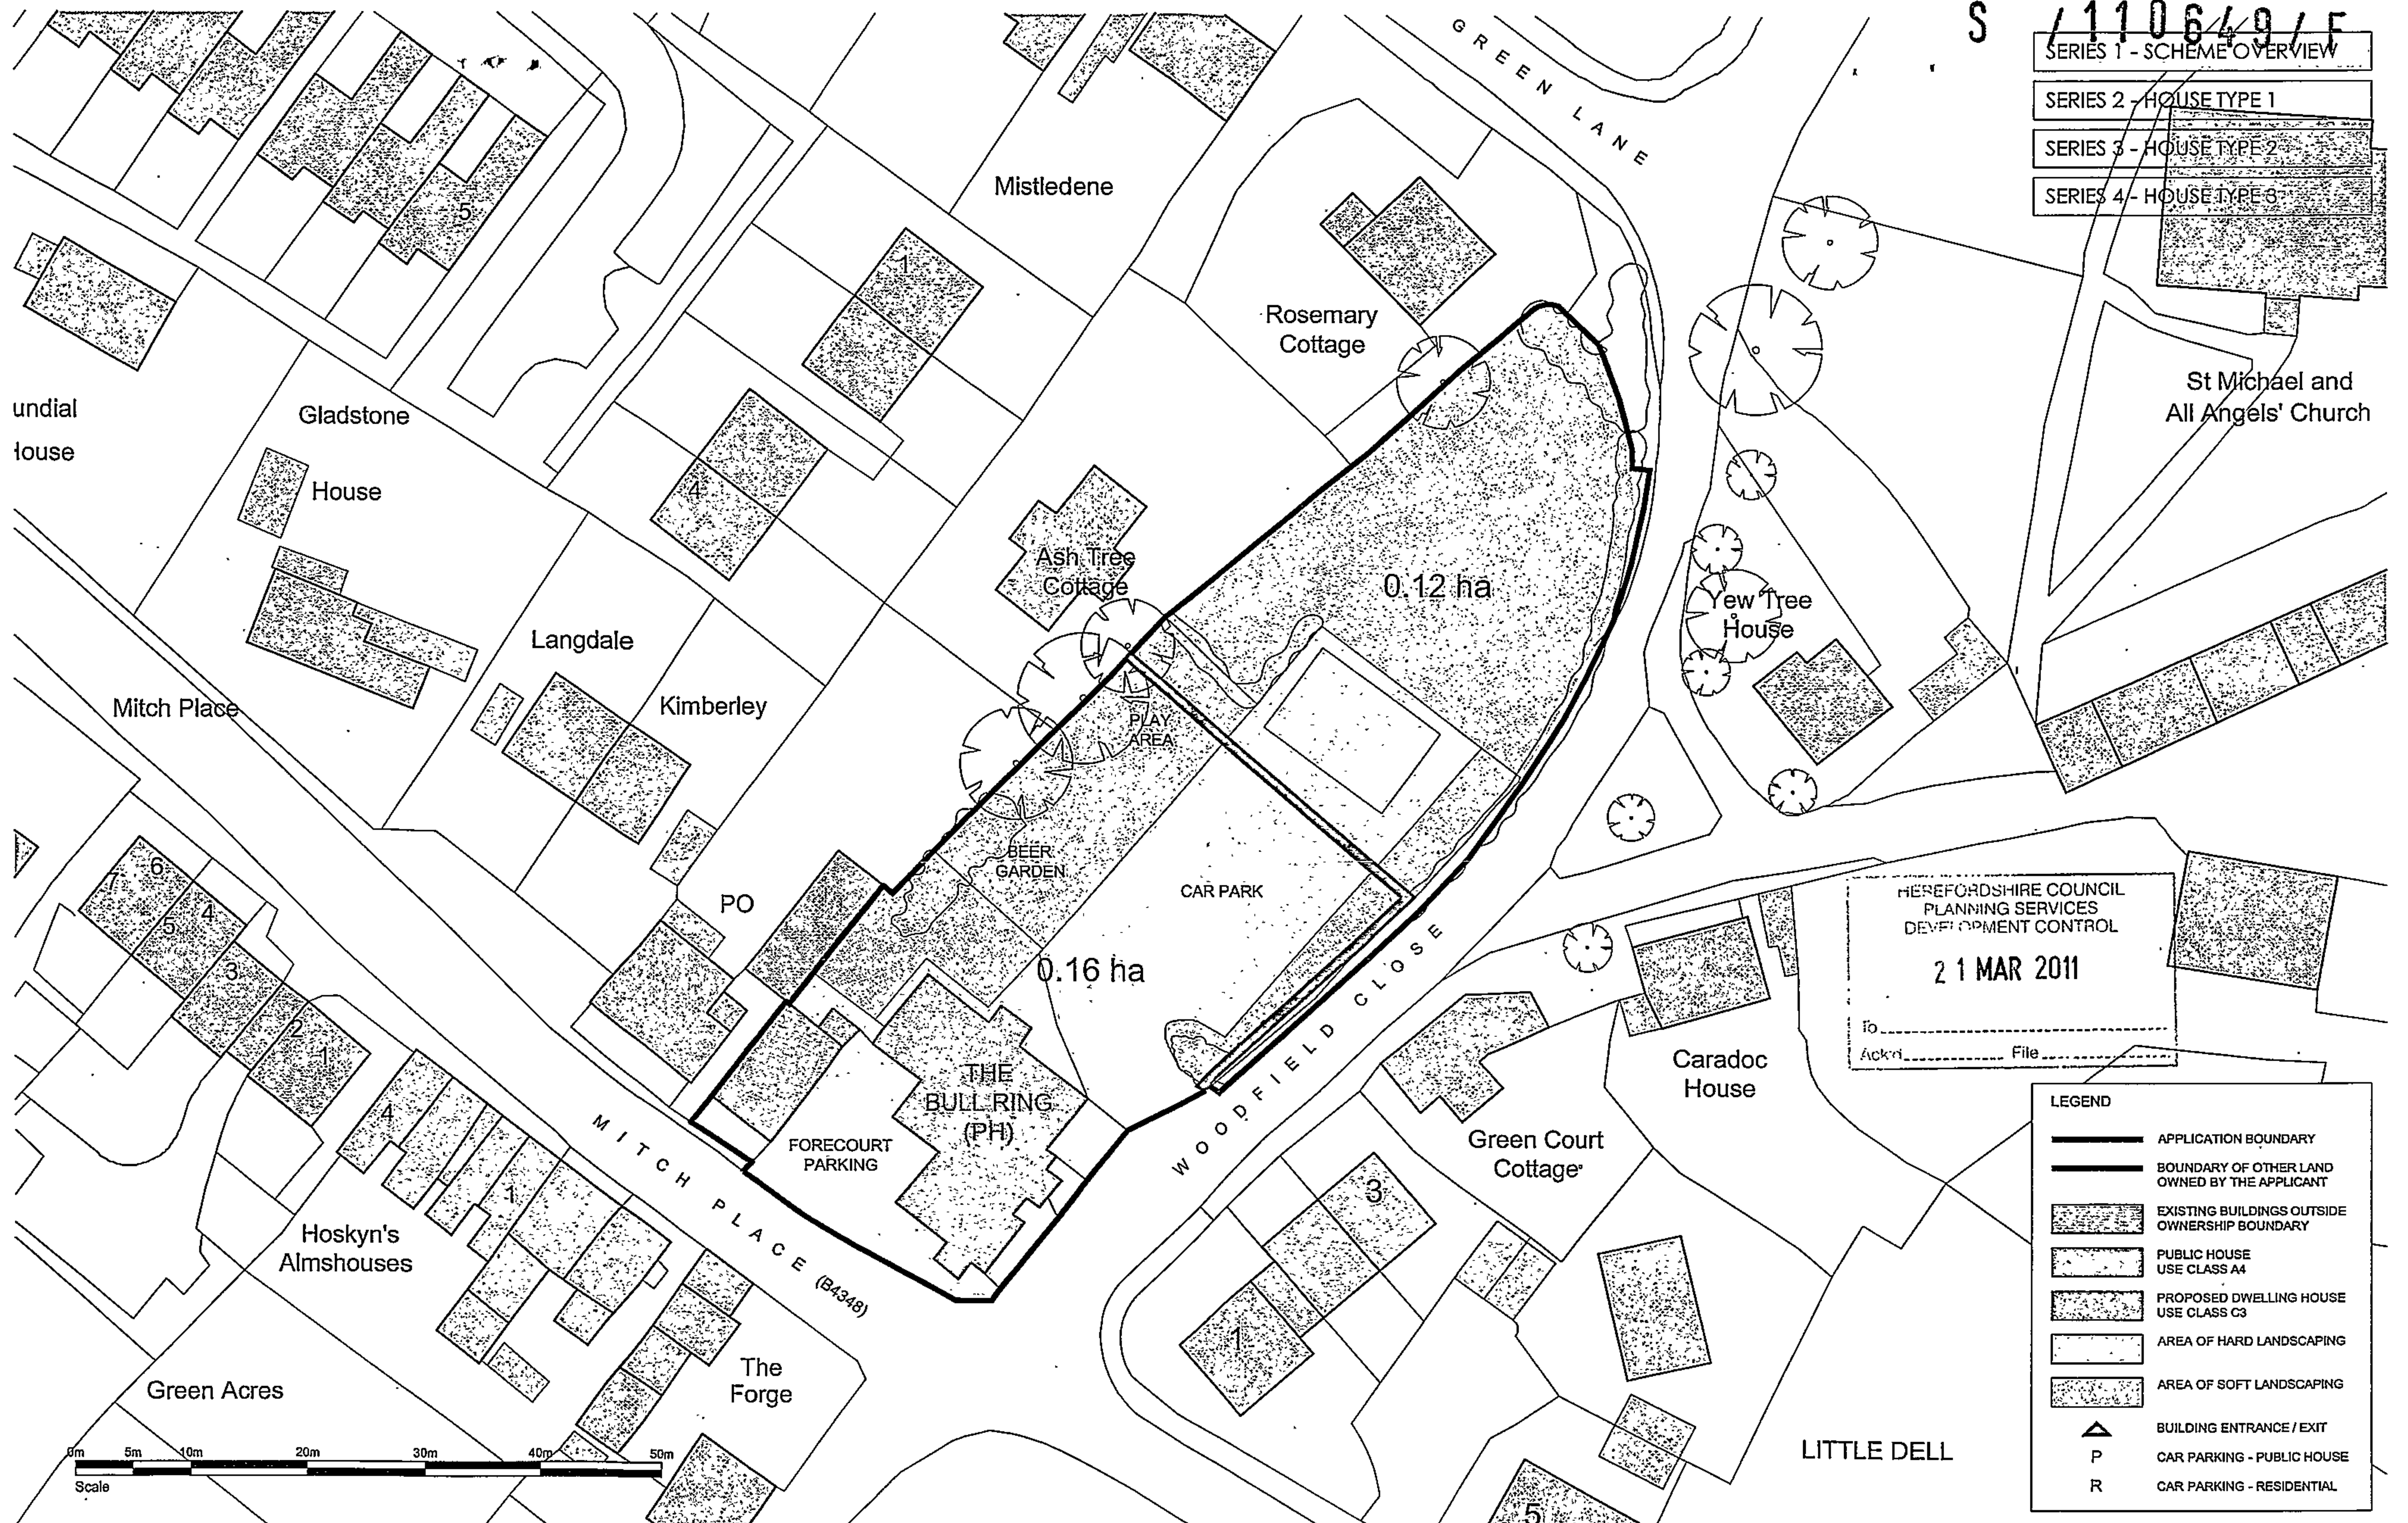

HEREFORDSHIRE COUNCIL
 PLANNING SERVICES
 DEVELOPMENT CONTROL


21 MAR 2011

To: _____
 Ackd: _____ File: _____

- LEGEND**
- APPLICATION BOUNDARY
 - BOUNDARY OF OTHER LAND OWNED BY THE APPLICANT
 - EXISTING BUILDINGS OUTSIDE OWNERSHIP BOUNDARY
 - PUBLIC HOUSE USE CLASS A4
 - PROPOSED DWELLING HOUSE USE CLASS C3
 - AREA OF HARD LANDSCAPING
 - AREA OF SOFT LANDSCAPING
 - BUILDING ENTRANCE / EXIT
 - P CAR PARKING - PUBLIC HOUSE
 - R CAR PARKING - RESIDENTIAL

michael drake architects
 www.michaeldrake.co.uk

NOTES

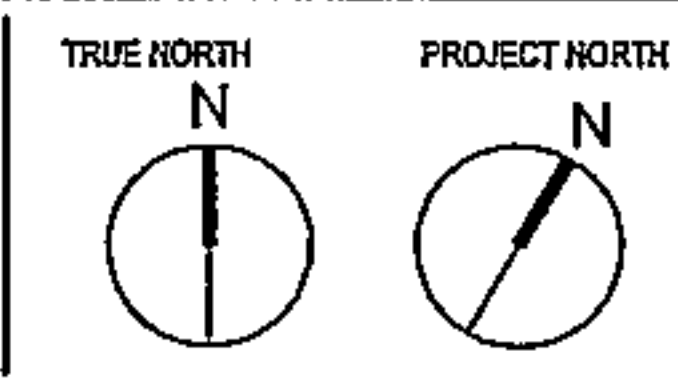

REV	DATE	DESCRIPTION
-	11/03/11	ISSUED FOR PLANNING CONSENT
A	20/03/11	APP. BOUNDARY AMENDED TO INCLUDE FT PATH

PROJECT
 THE BULL RING, KINGSTONE
 CLIENT
 THE KINGSTONE PARTNERSHIP

DRAWING TITLE
 SCHEME OVERVIEW
 SITE PLAN AS EXISTING

SCALE
 1:250 @ A1
 1:500 @ A3
 CHECKED

STATUS
 ISSUED FOR
 PLANNING
 CONSENT

DRAWN
 MD
 PROJECT No. DRAWING No.
 1002 - 1-210
 DATE
 28/02/2011
 REVISION
 A