



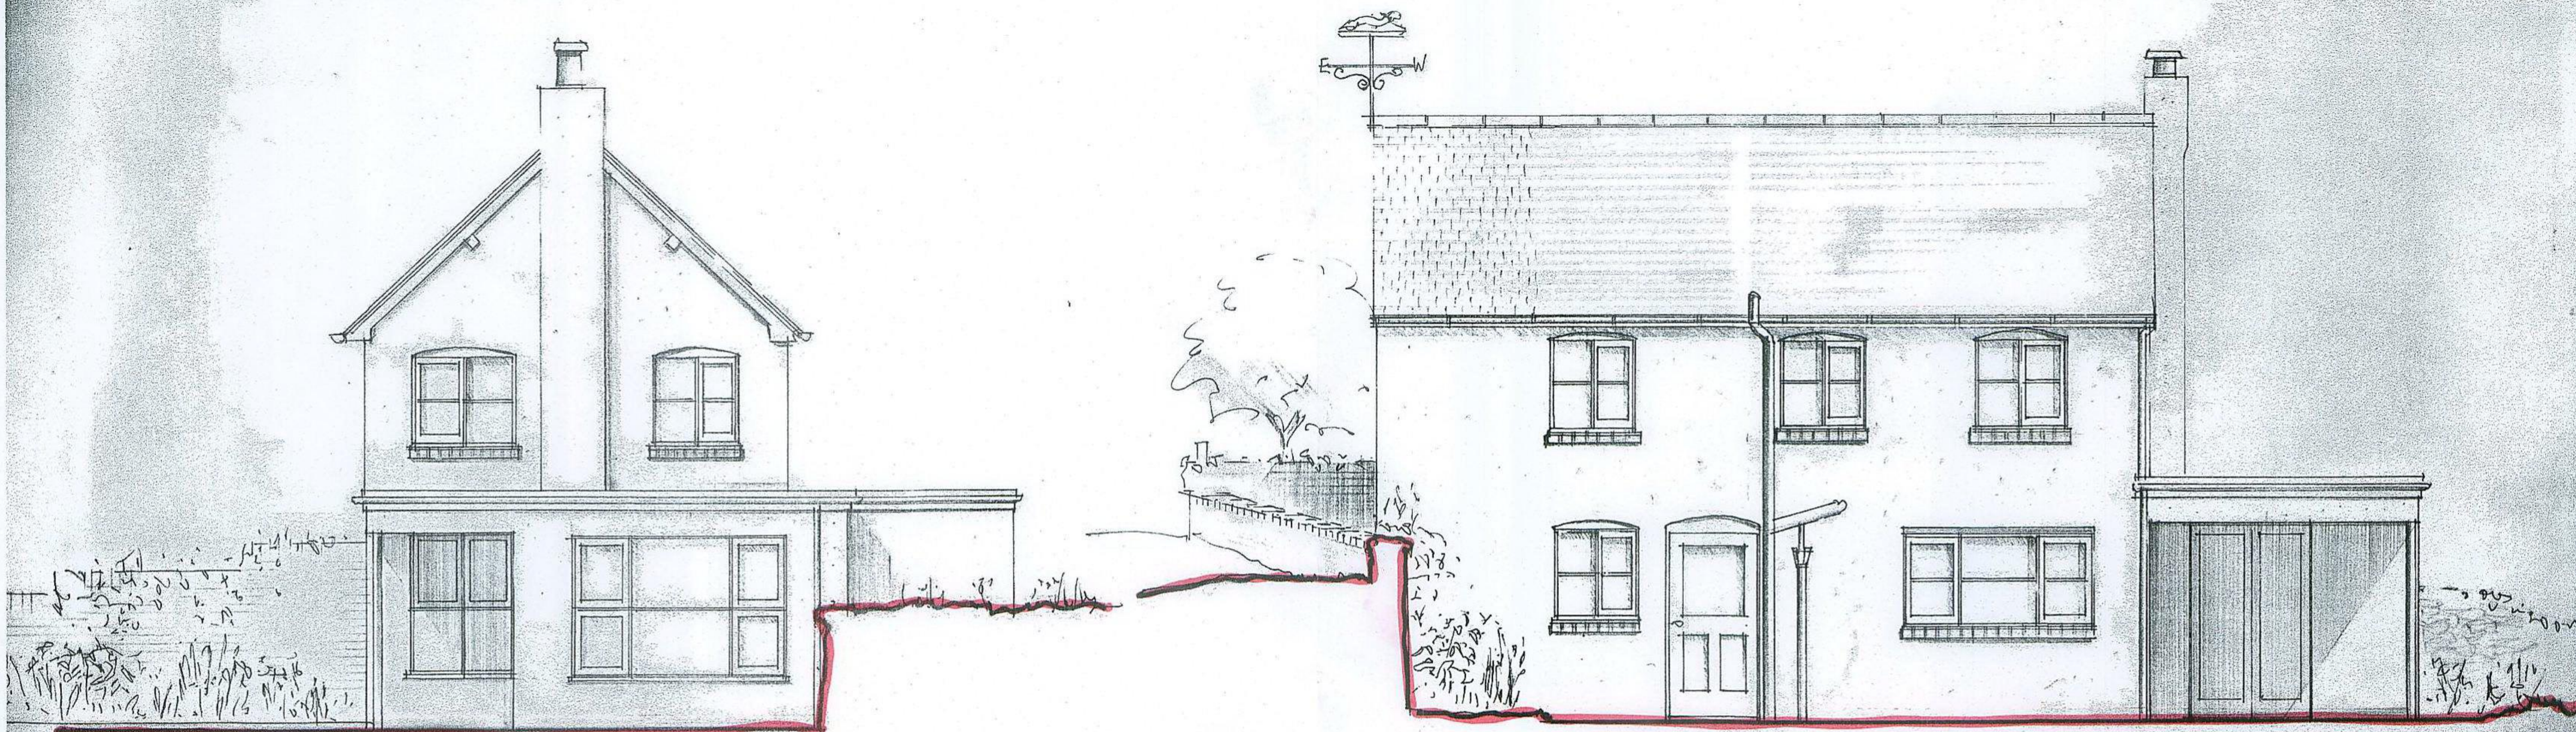

Gable Elevation to Woodland (West)

Front Elevation
roof of hand made clay plain tiles - walls under & painted.

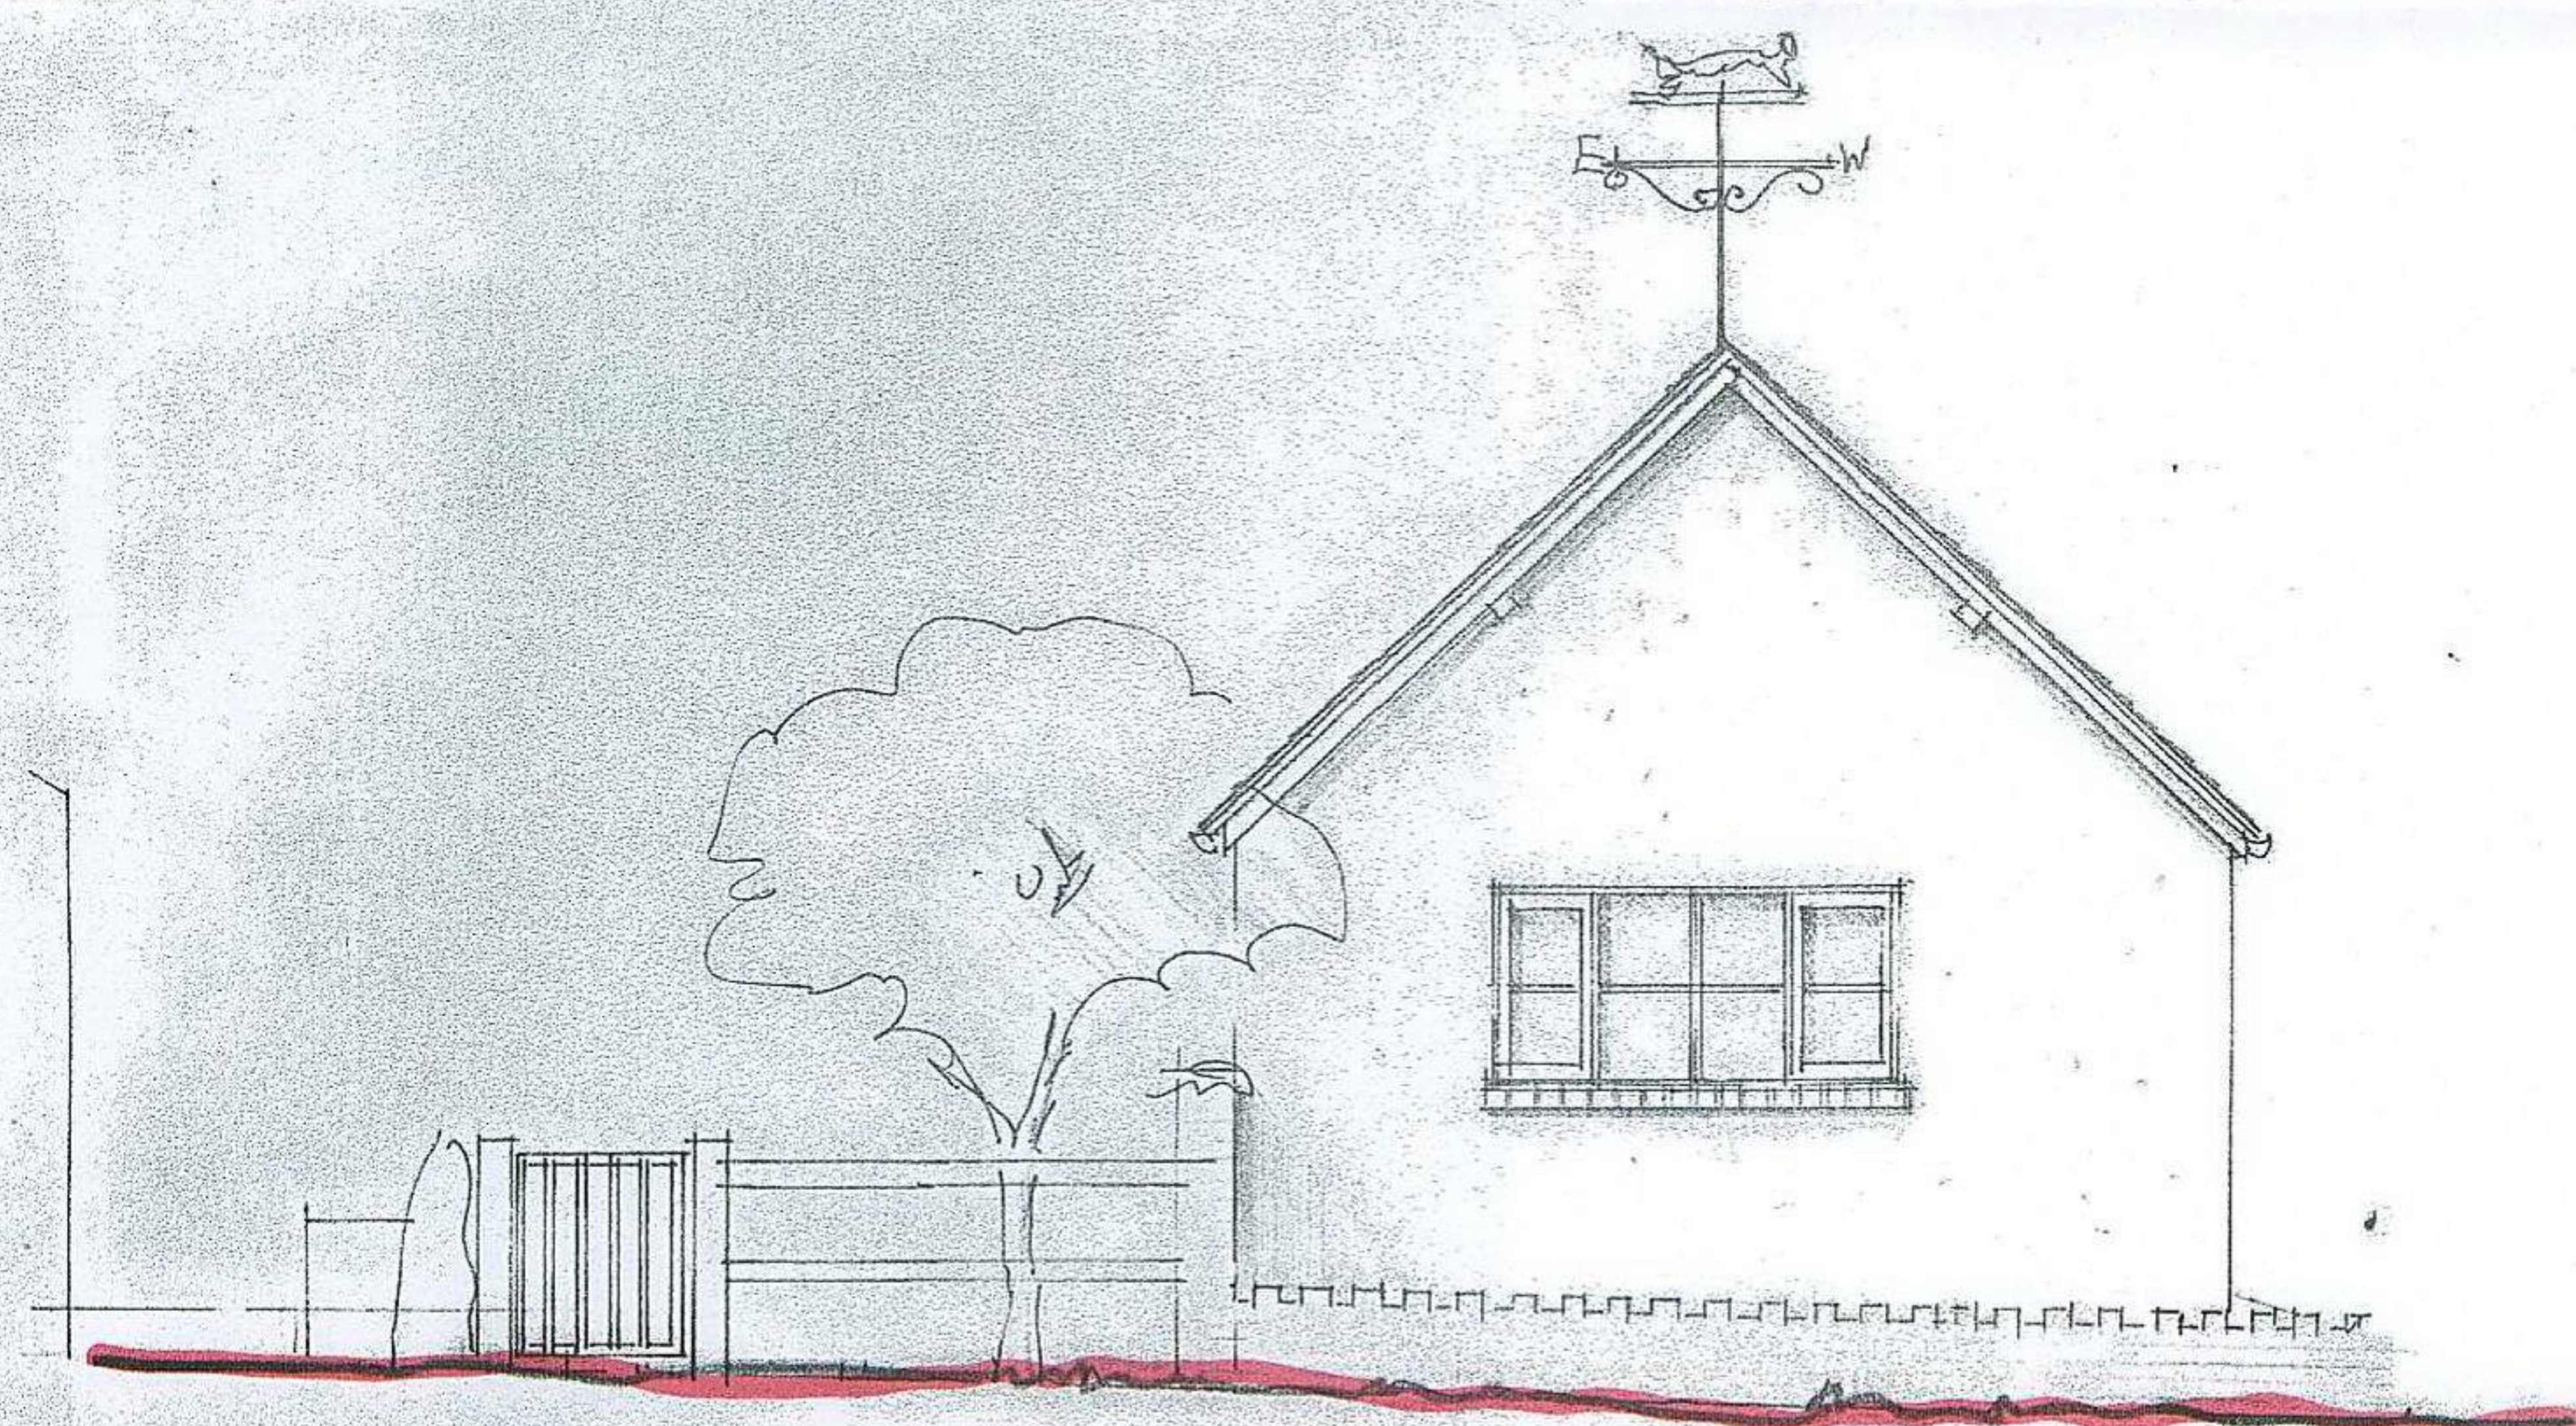


Gable Elevation to Road.

White Cottage - Church Lane - Wellington Heath, nr. Hedbury.

Elevations as Existing.

Nash Partnership © July 2011.

Scale 1:500 A1 DRAWING 11099/3

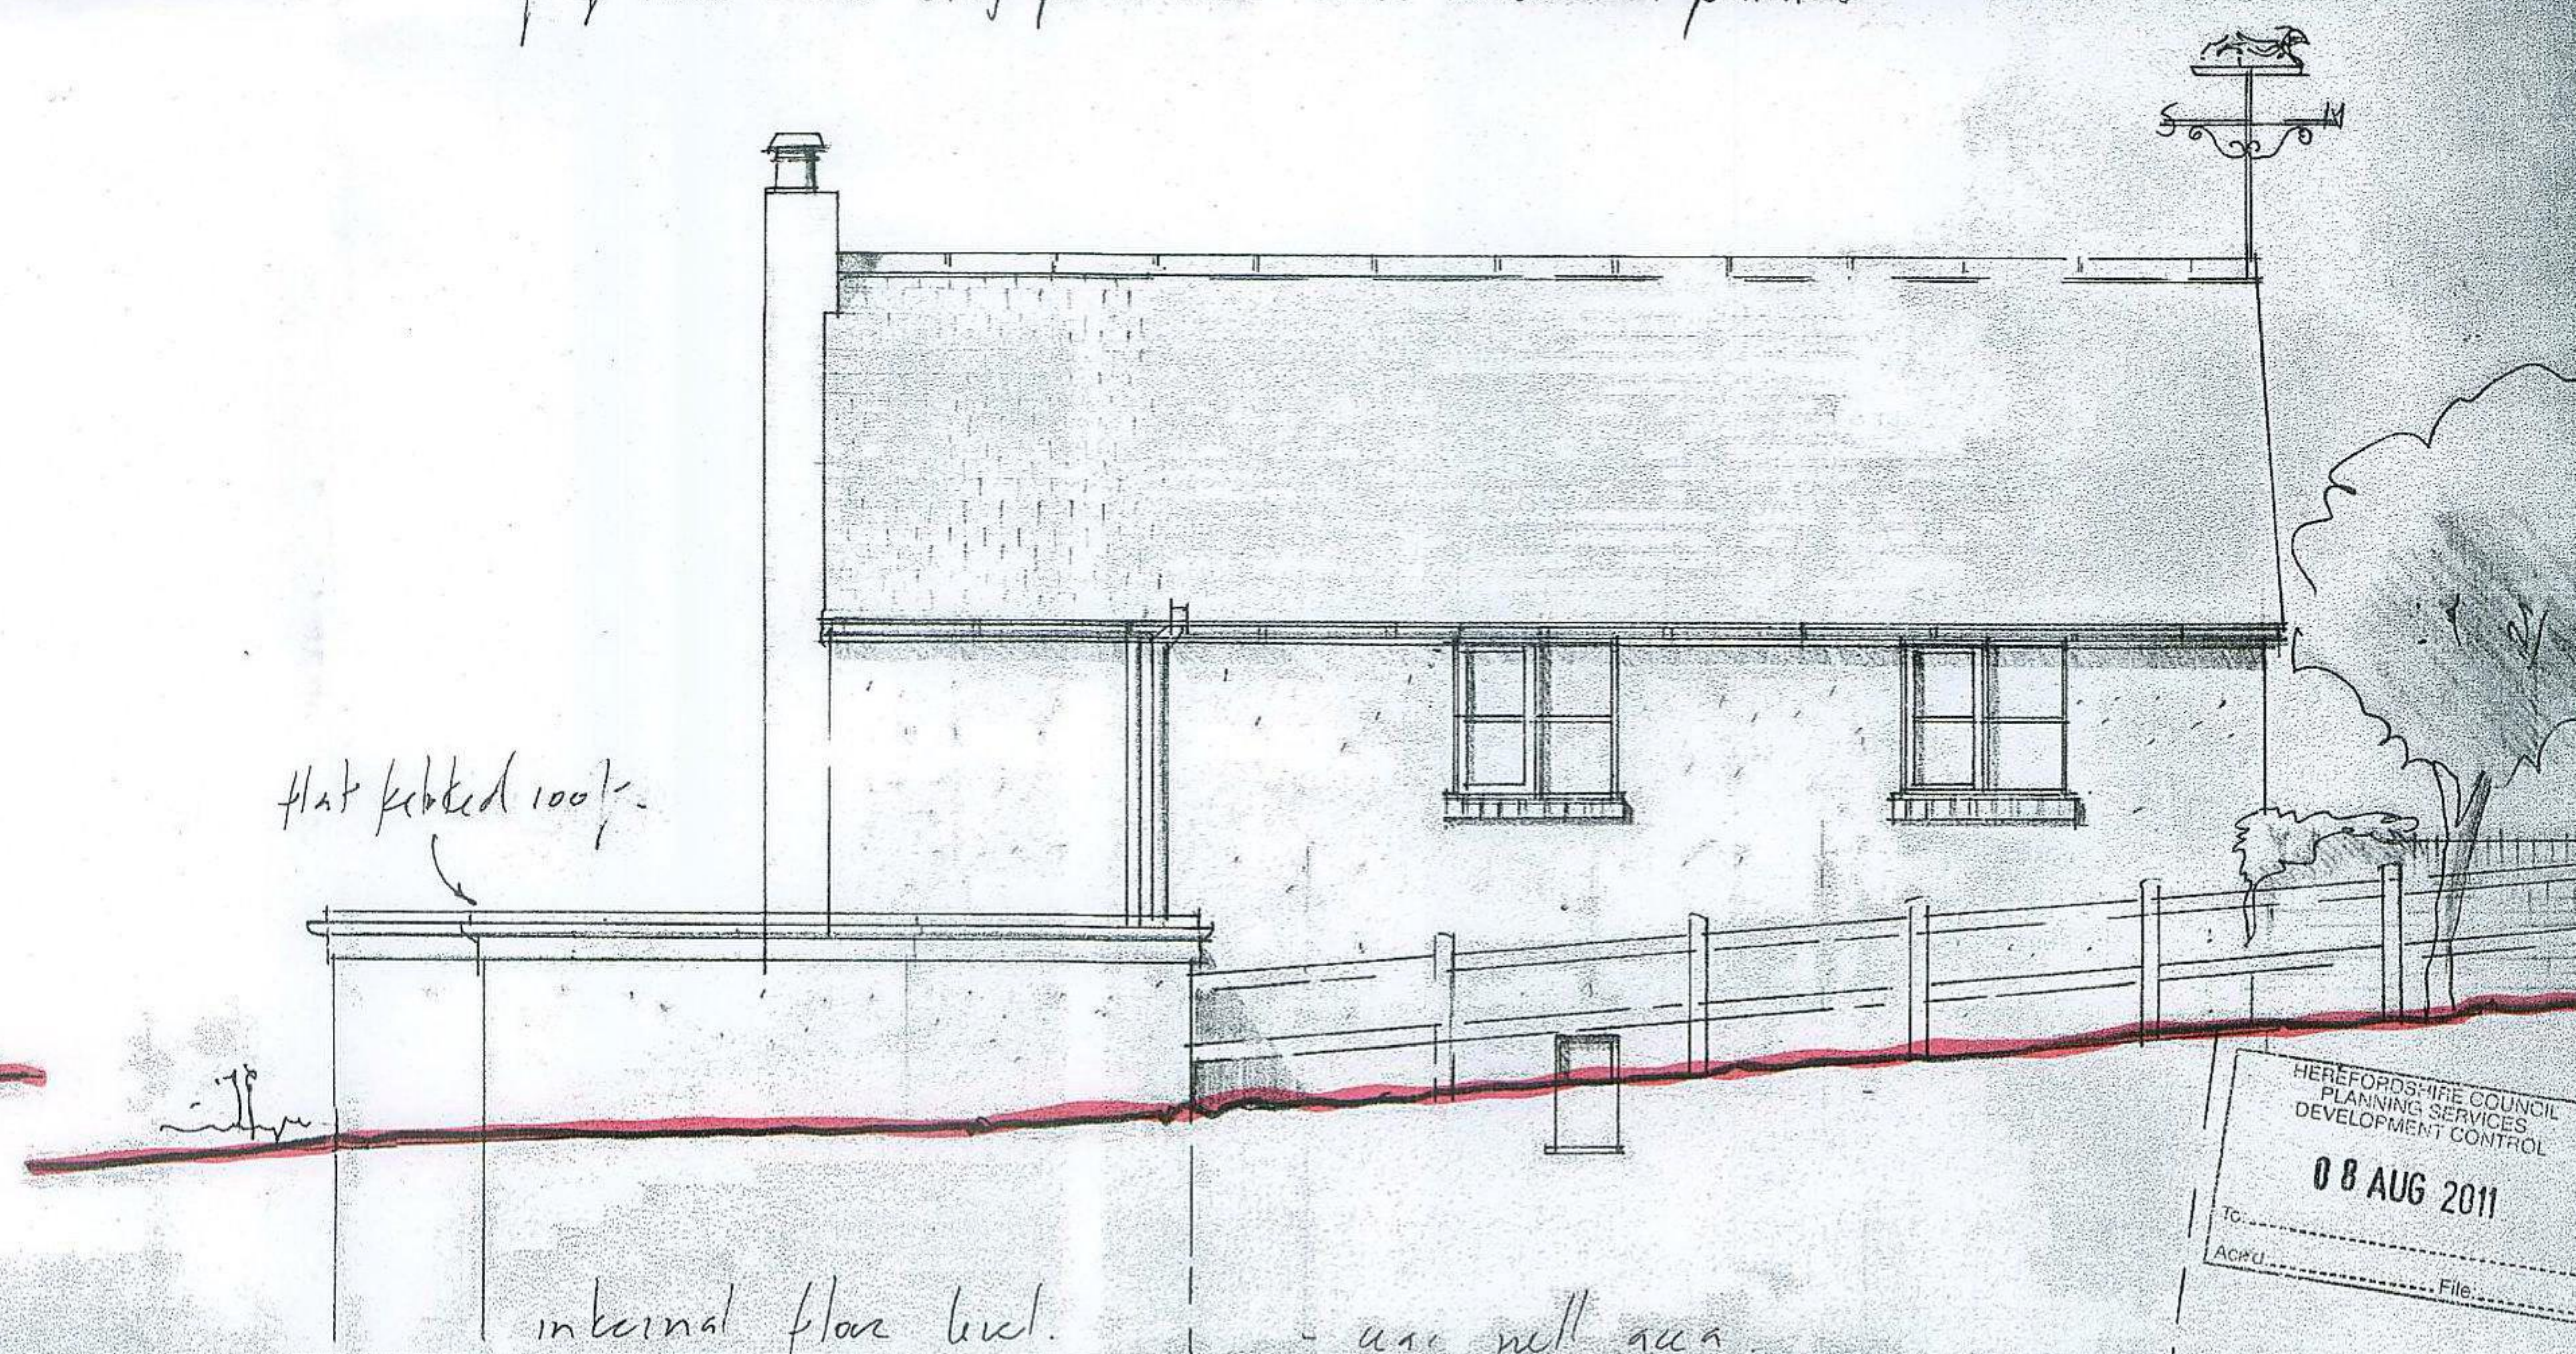

Rear Elevation to Private Path.

HEREFORDSHIRE COUNCIL
PLANNING SERVICES
DEVELOPMENT CONTROL
08 AUG 2011
To: _____
ACCU: _____
File: _____

UKP SCANNED