



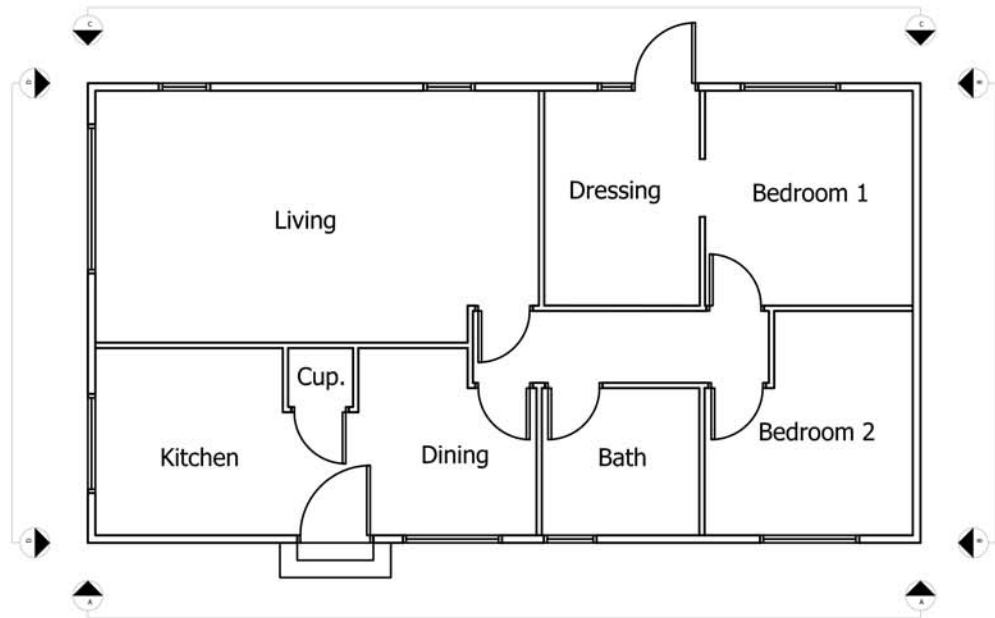

Existing Floor Plan
GIA = 63.6m²



Existing Elevation A-A

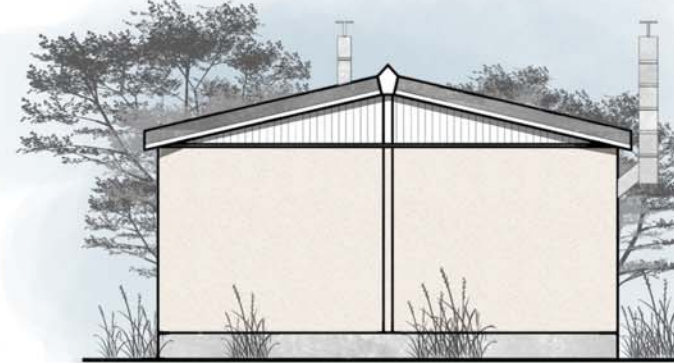

Existing Elevation B-B



Existing Elevation C-C



Existing Elevation D-D

Scale Assist Bar (1:100)



Note:

Copyright is retained by Big Picture Design.

**BIG
PICTURE
DESIGN**

CLIENT:
Emma Davies

PROJECT:
Replacement Dwelling, Tuck Mill Barns,
Tuck Mill Lane, Marstow

DRAWING TITLE:
Existing House - Plans & Elevations

SCALE: 1:100@A3 DATE: 08/01/2020 DRAWN: JNM
DRAWING NUMBER: 13148/004 REVISION: