
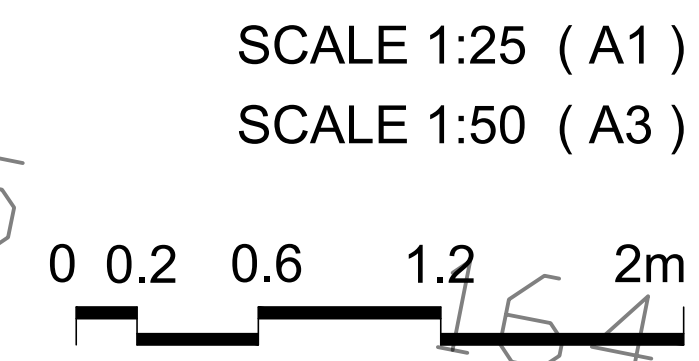


 

GENERAL NOTES		
Figured dimensions only to be taken from this drawing. All contractors must visit the site and be responsible for checking all setting out dimensions and notifying the architect of any discrepancies prior to any manufacture or construction work. All dimensions and areas to be checked onsite. This drawing is for planning purposes only.		
+0.00 FFL = +0 Datum level		
KEY PLAN		
		
MATERIAL LEGEND		
NOT TO BE USED FOR CONSTRUCTION		
Issue	Description	Date
Status		
PLANNING		
Scales	SCALE @ A1: 1:25	Current Issue Signatures
Original Size	A1	Author
Datum		Checker
Grid		Approver
		© Copyright reserved
Filename:		
Client		
Consultant		
Project		
Stonehouse Farm, Stone House Lane, Bringsty, Bromyard, Herefordshire, WR6 5TF		
Title		
EXISTING PLANS - ROOF PLAN		
Drawing No.		Issue
018 003		00