

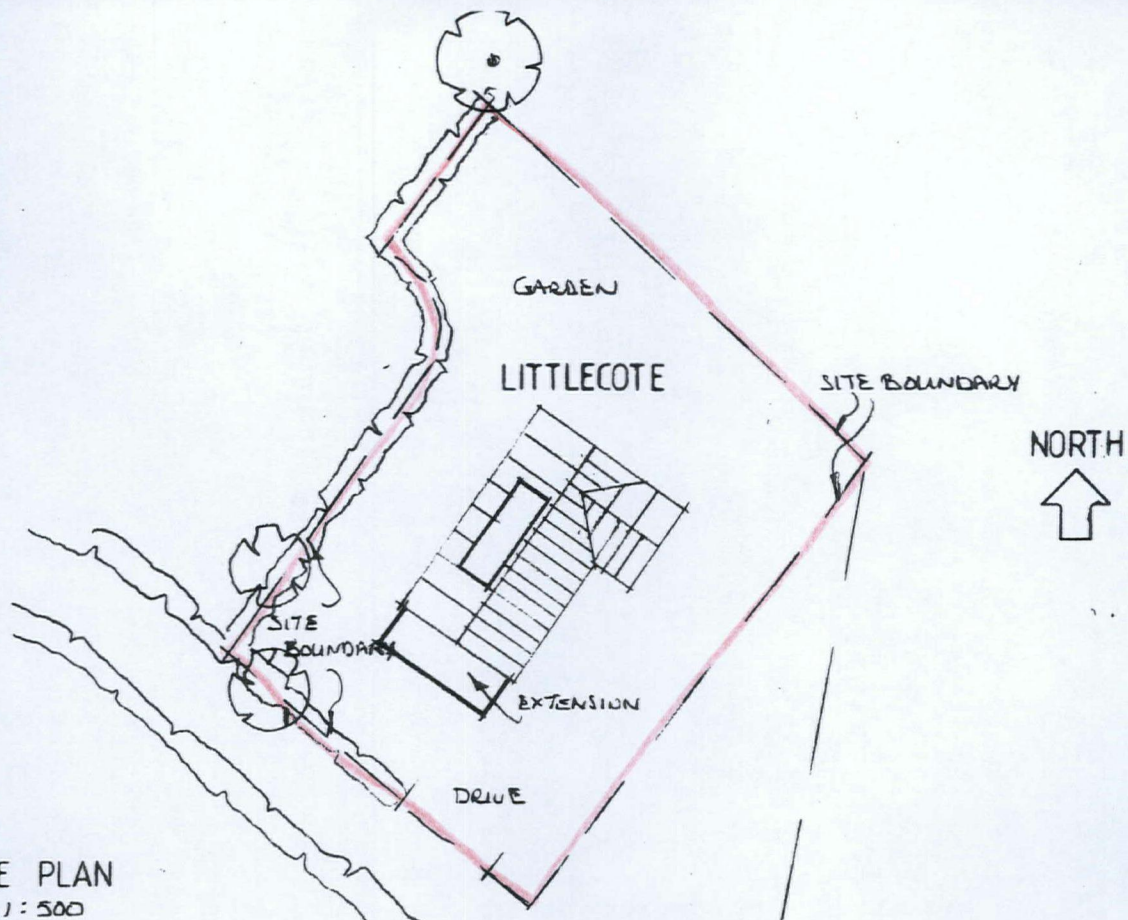


SITE PLAN
1:500

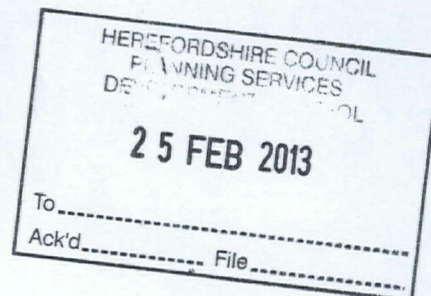

SITE LOCATION PLAN 1:2500
SO 523206

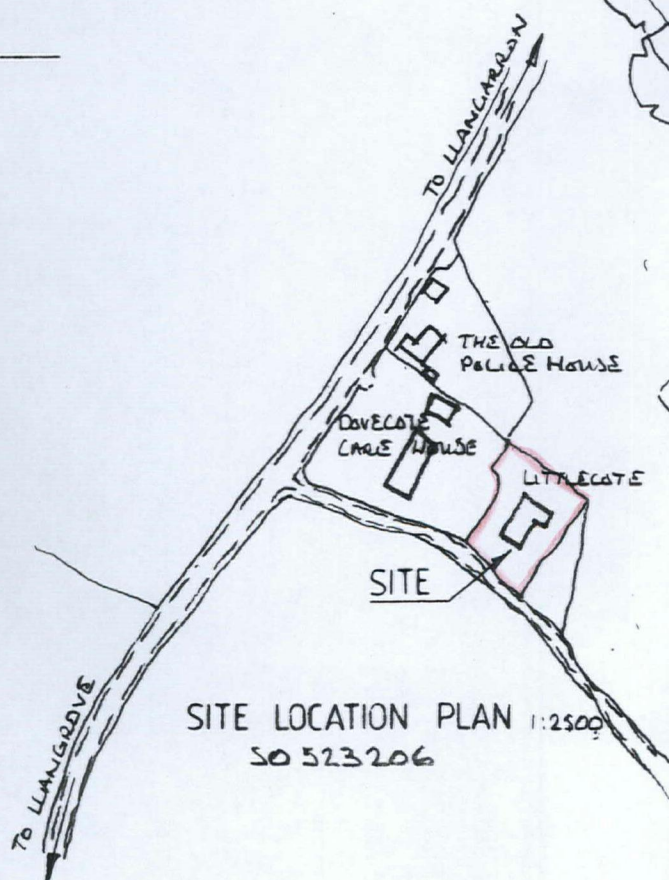

PROJECT:
Proposed alterations and extension at 'Littlecote',
Llangarron, Nr Ross-on-Wye, Herefordshire.

DRG. TITLE:
Site & Site Location Plan

SCALE: as shown

DATE: Jan '13

DRG.NO.: 819/01