



279/001/1085/F

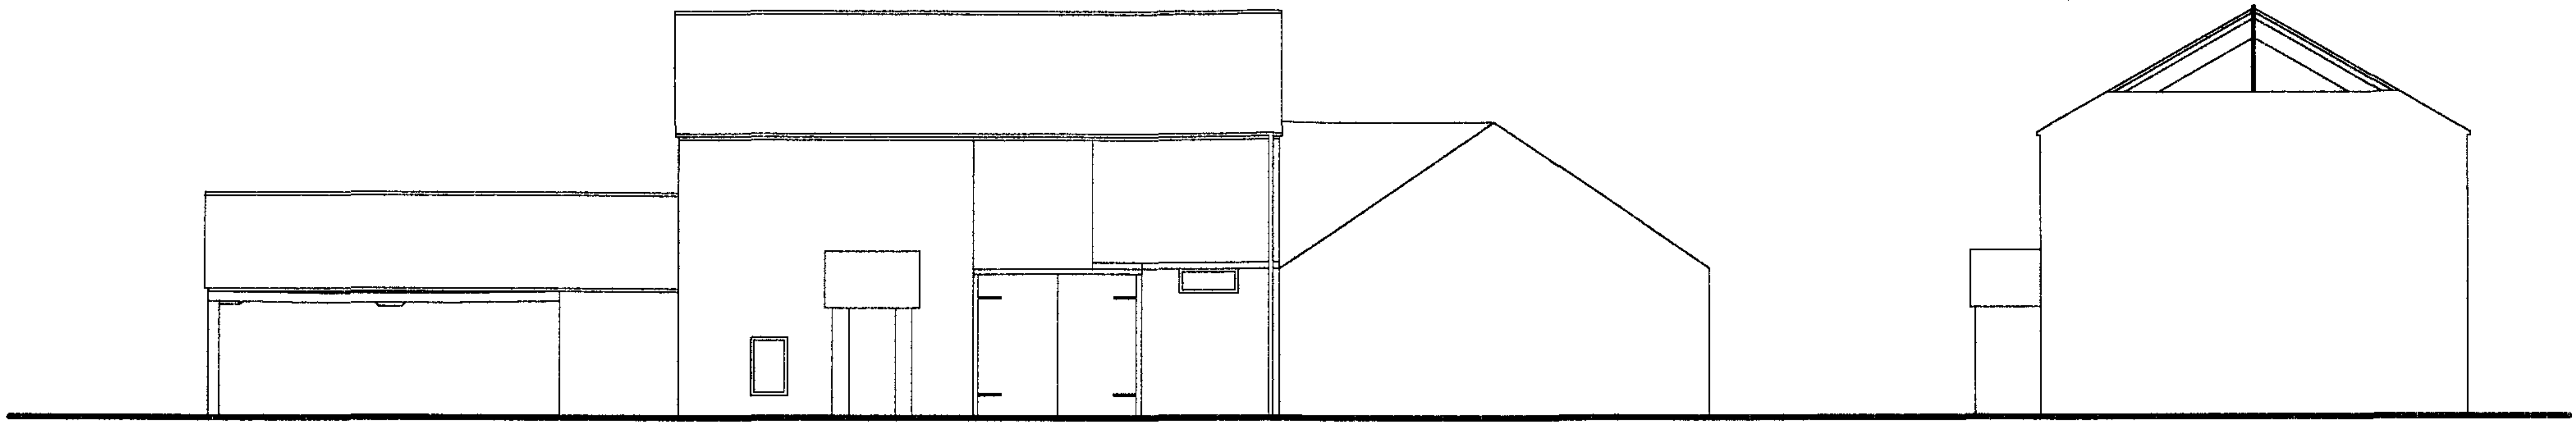


**EXISTING  
FRONT ELEVATION**


**EXISTING  
SIDE ELEVATION**

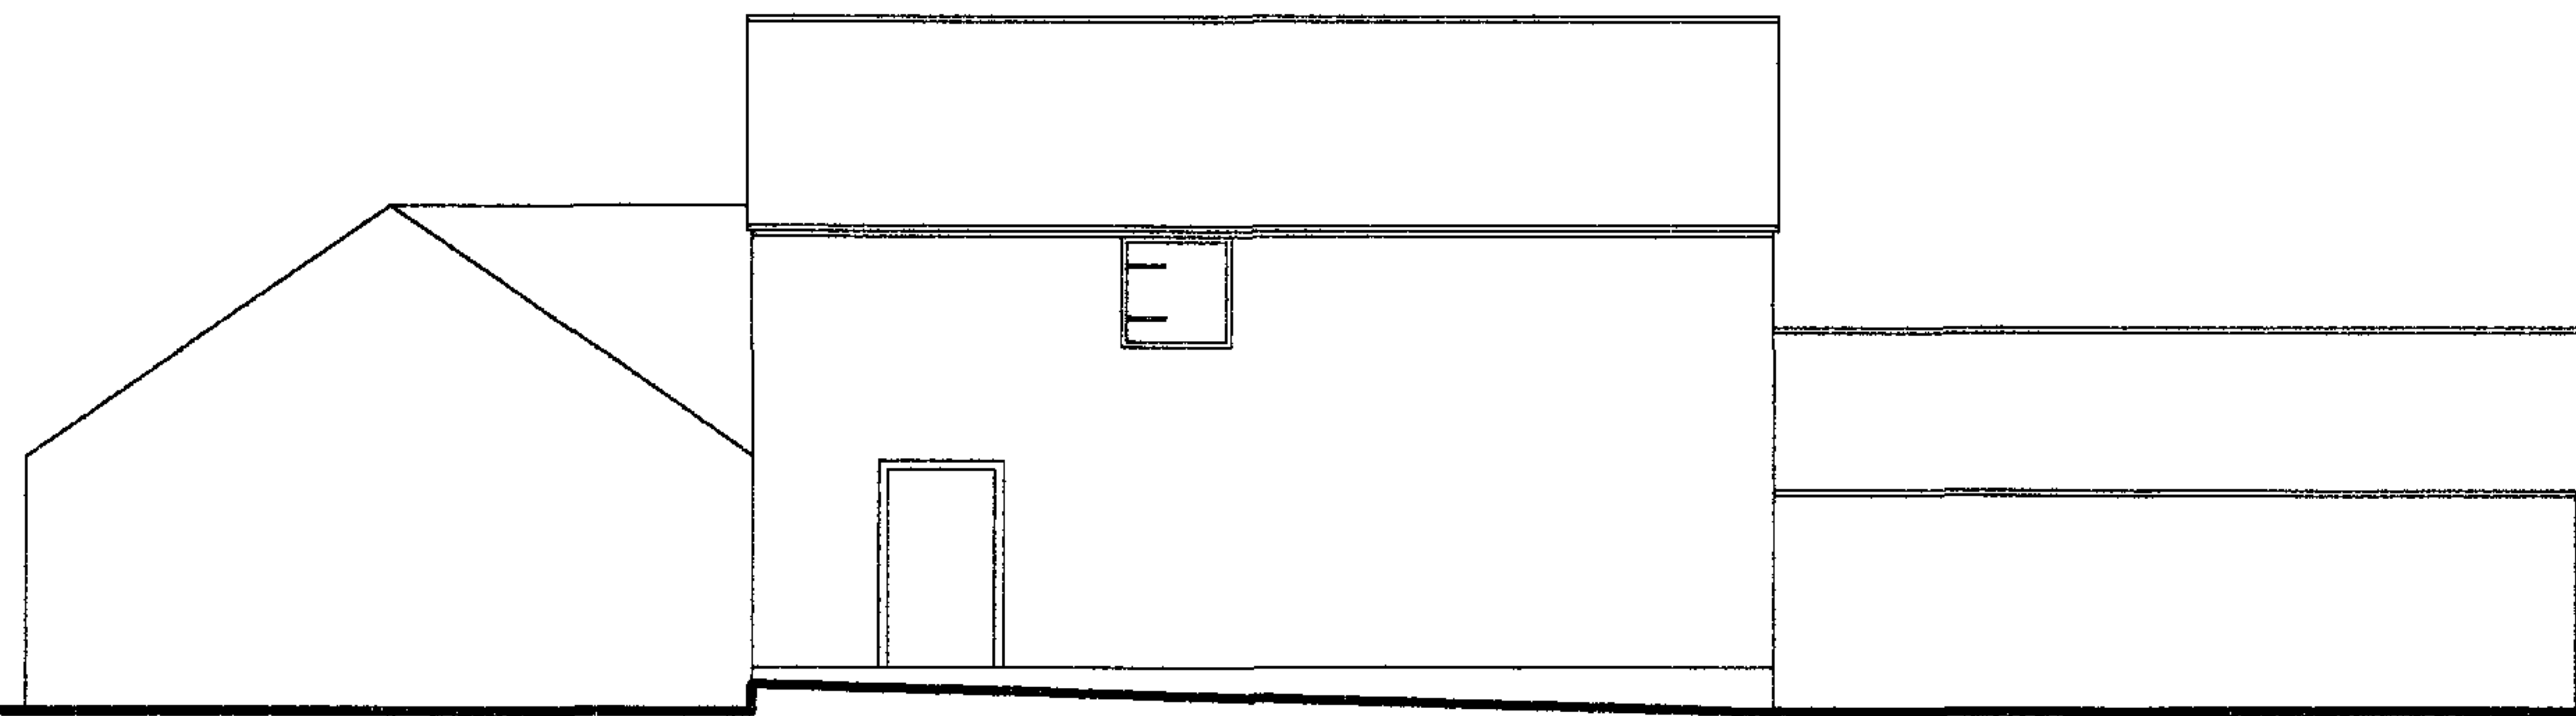

**EXISTING  
REAR ELEVATION**

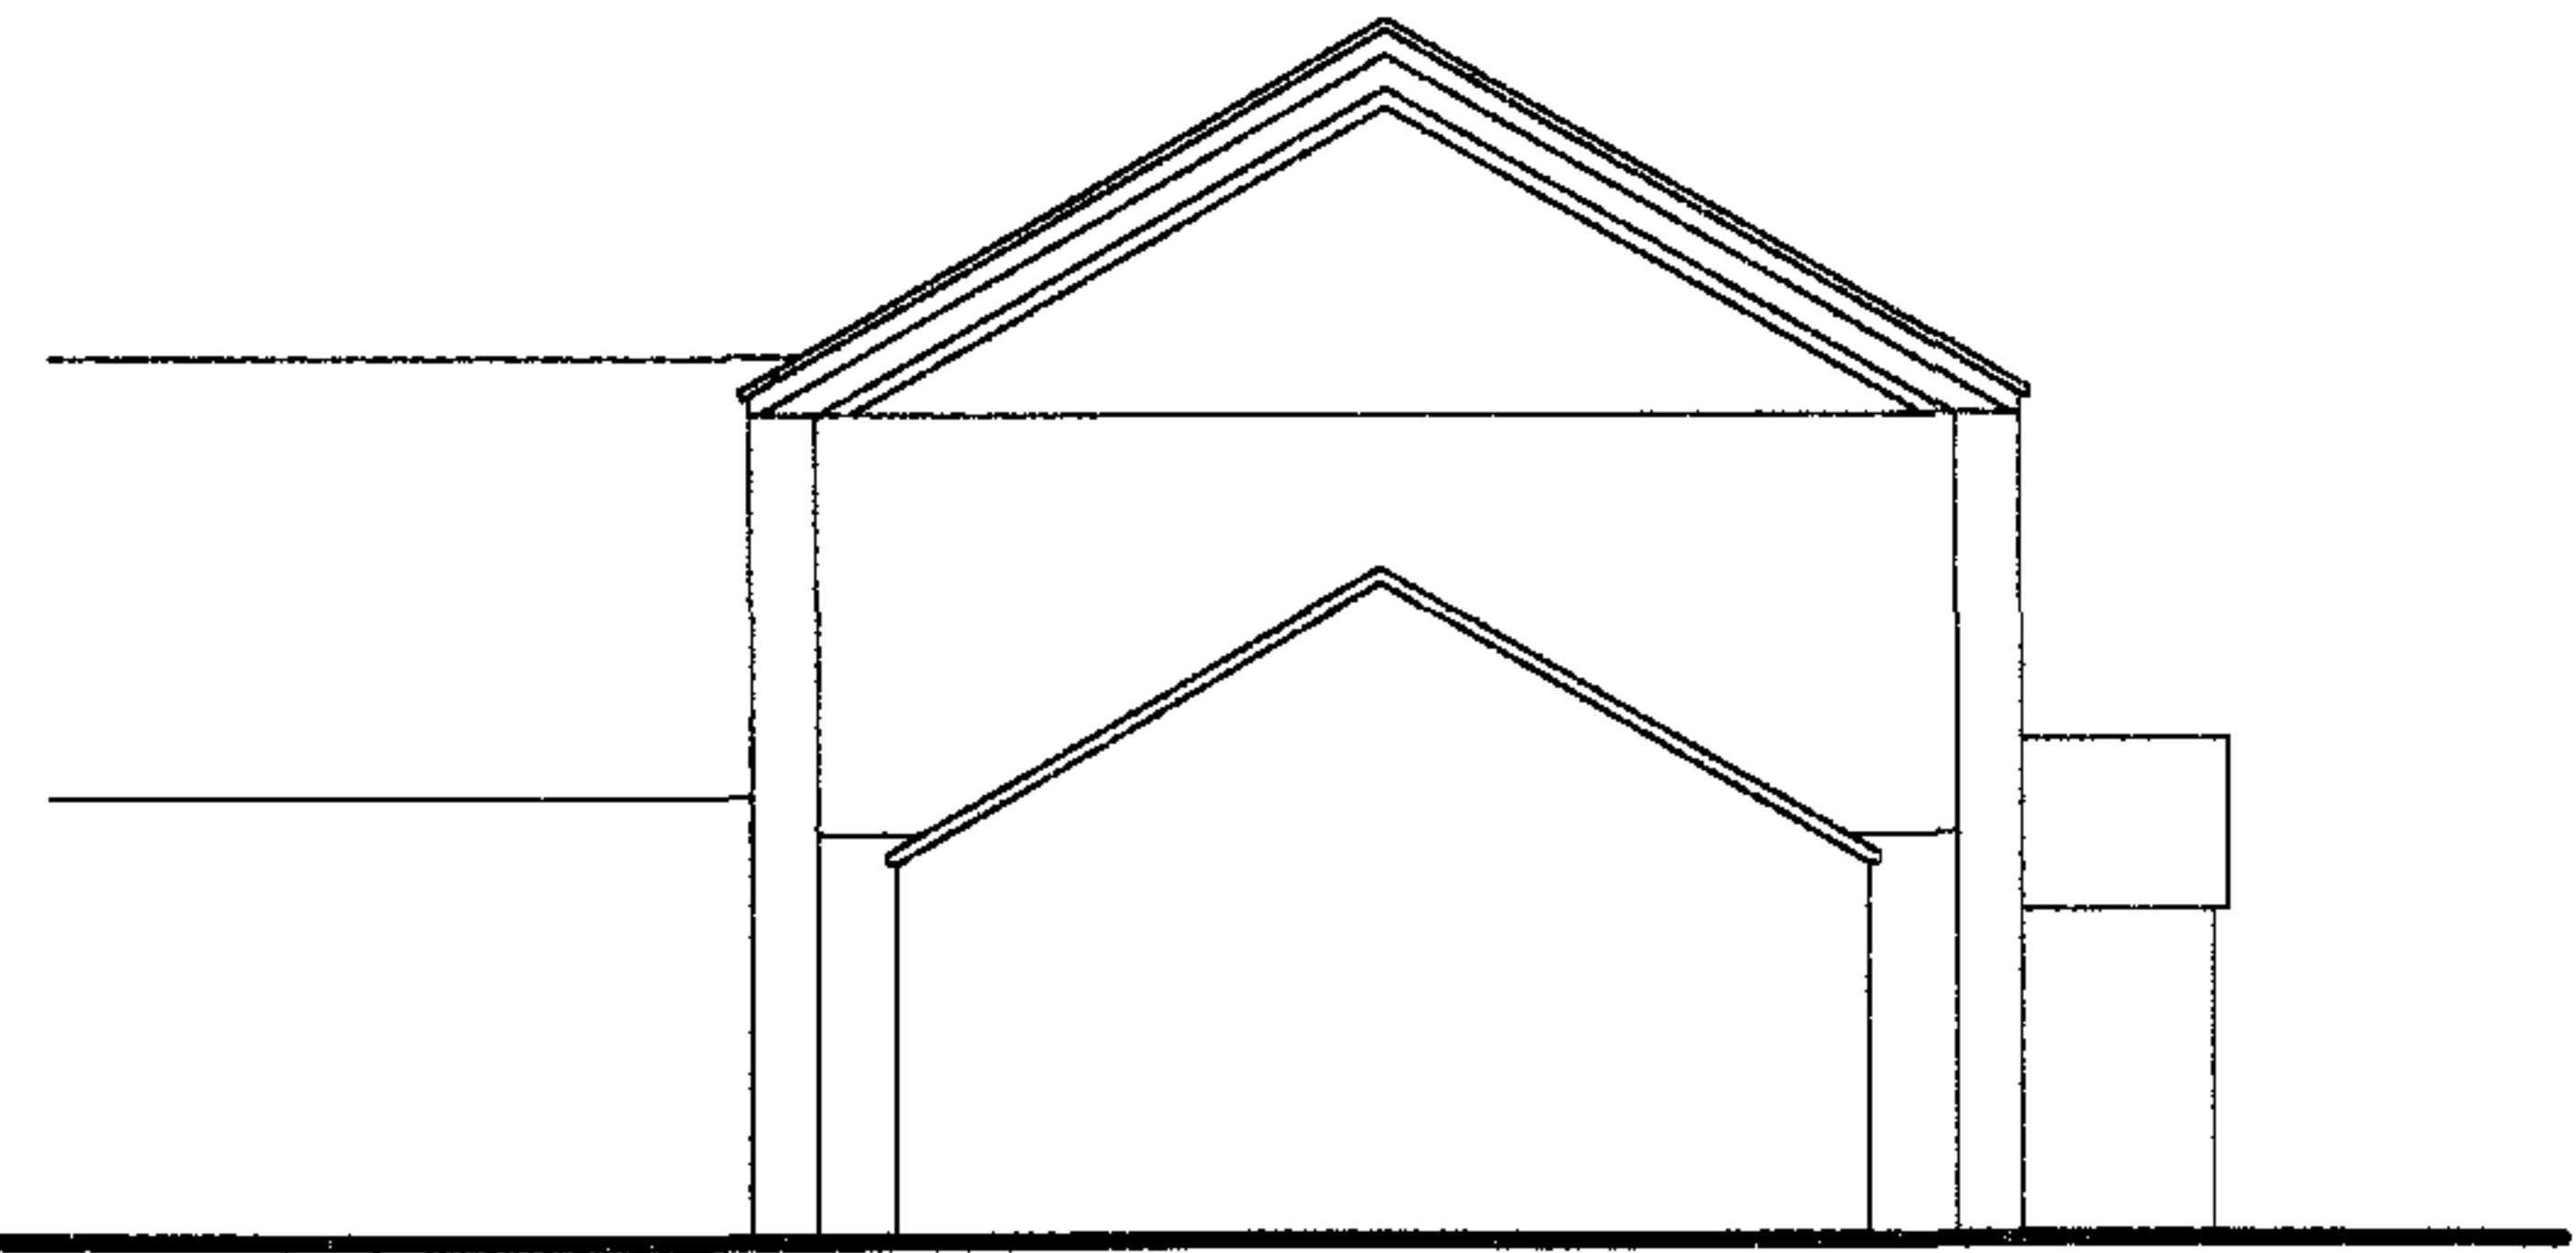

**EXISTING  
SIDE ELEVATION**

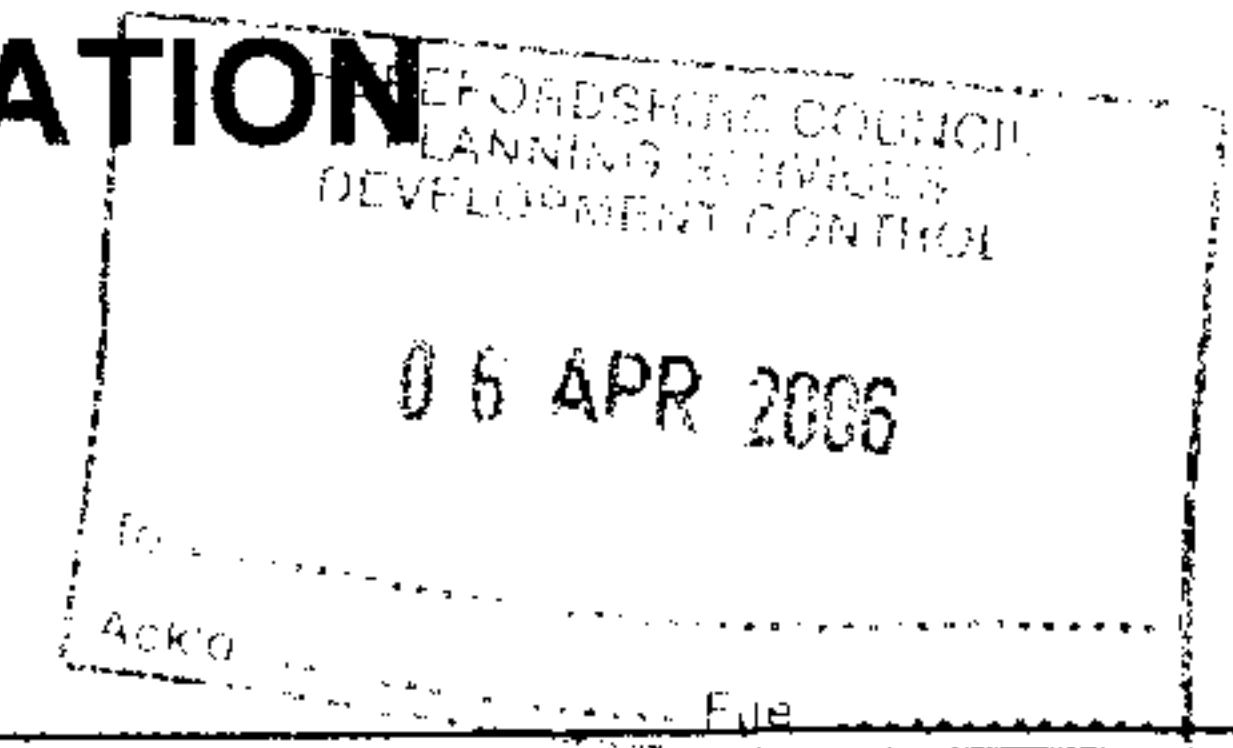

CLIENT MR & MRS FOX	DRAWING TITLE EXISTING ELEVATIONS.	DATE JUNE 2005	NOTES Do not scale from drawing and check all dimensions before carrying out work. Site conditions and manufacturers requirements may necessitate changes to dimensions.	<b>BCL</b> Broadheath, Moreton On Lugg, Hereford HR4 8DQ Tel/Fax 01432 761071
PROJECT TITLE PROPOSED GRANARY CONVERSION, LAWTON HALL, EARDISLAND, HFDS.	DRAWING NUMBER 279/001	SCALE 1:100		