



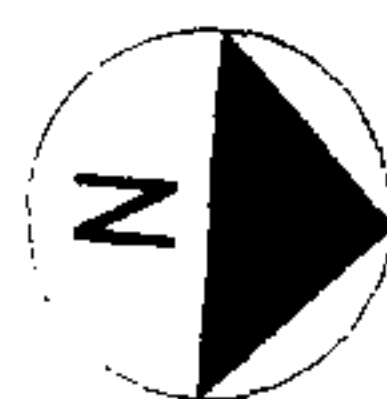

CW 06 / 0900 / F 1

AD Part 8
Small single stair building with
no more than 2 dwellings per storey
Diagram 14 - p31
The dwellings have protected entrance halls
therefore a lobby between the common stair and
the entrance lobby is not essential

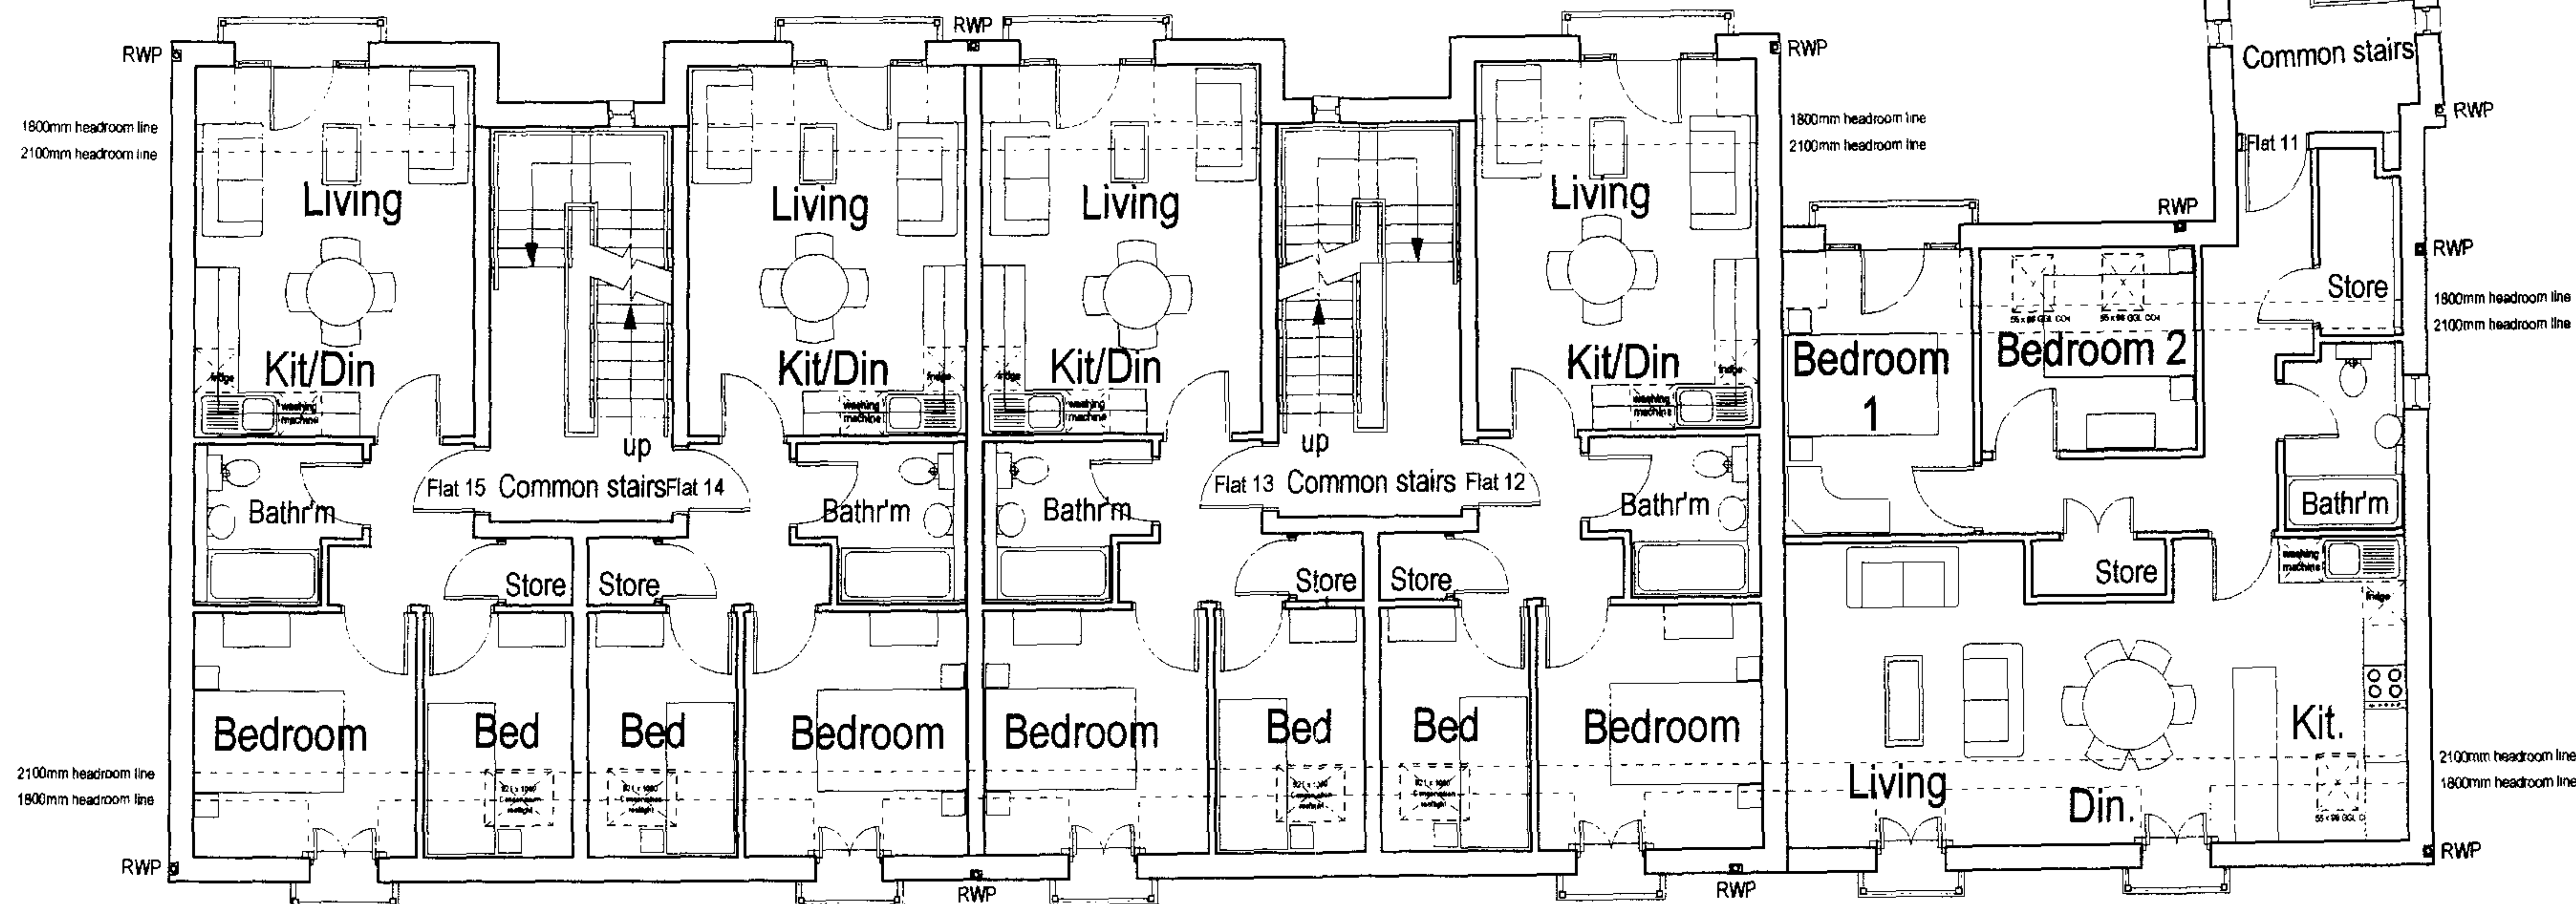

SECOND FLOOR PLAN

Gross Internal Floor Area Schedule

Flat 6 - 69 sq m / 743 sq ft
Flat 7 - 45 sq m / 483 sq ft
Flat 8 - 45 sq m / 483 sq ft
Flat 9 - 45 sq m / 483 sq ft
Flat 10 - 45 sq m / 483 sq ft

First Floor Internal Floor Area - 300 sq m / 3229 sq ft

Dimensions must not be scaled from this drawing.
This drawing is copyright and must not be reproduced.

22-28 Friars Street, Hereford
for
Mr R M Sosna

TREVOR HEWETT ARCHITECTS

25 Castle Street Hereford HR1 2NW Tel: 01432 360938
F: 01432 360939 E: trevor@hewett-architects.co.uk

A 08.02.06 Plan flipped as agreed with LA aw
Revisions

Proposed Second Floor Plan

Scale: 1:100 @ A3 Date: May 2005

Status: Planning

Drg. No: Sosn.1 205

A