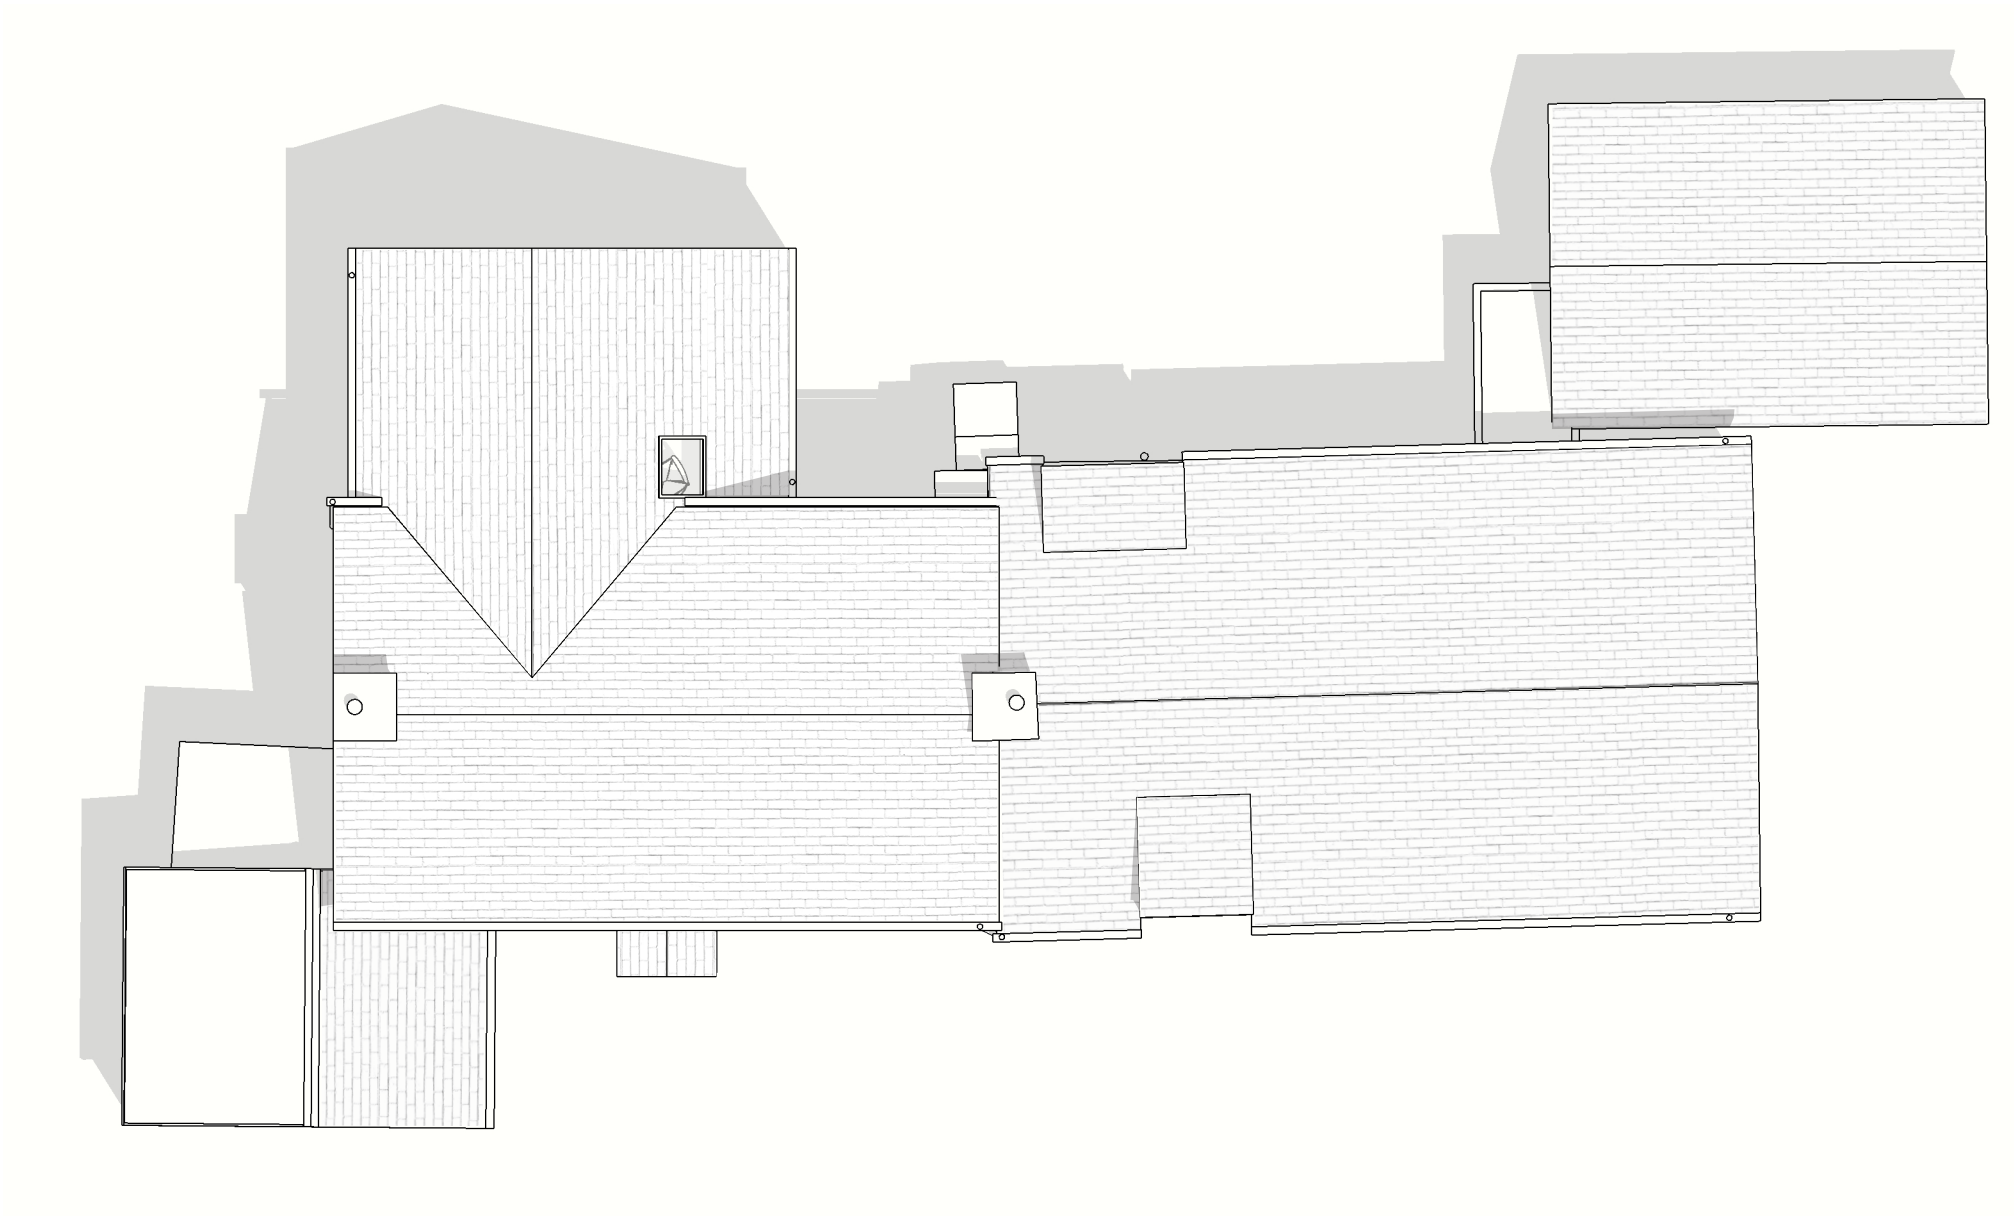


Revision	Date	Description	Drawing Number		Revision	Hall + Bednarczyk Architects Ltd The Coachworks 12A Lower Church St Chepstow NP16 5HJ T: 01291 627777 E: mail@hallbednarczyk.com www.hallbednarczyk.com
Project	Drawing Title	Job Number	124	Status		
Little House	Proposed Roof Plan	230		Planning		
Client	Consultants	Scale	Drawn by		Date	
Helen Hawken & Martin Haycock		1:100	CW		December 2020	