



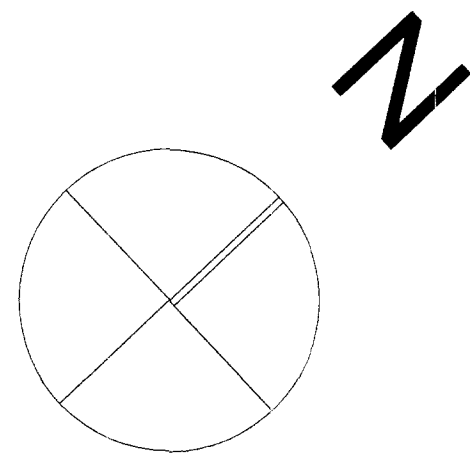


REVISIONS				
revision	letter	date	revised	description of revision

122738

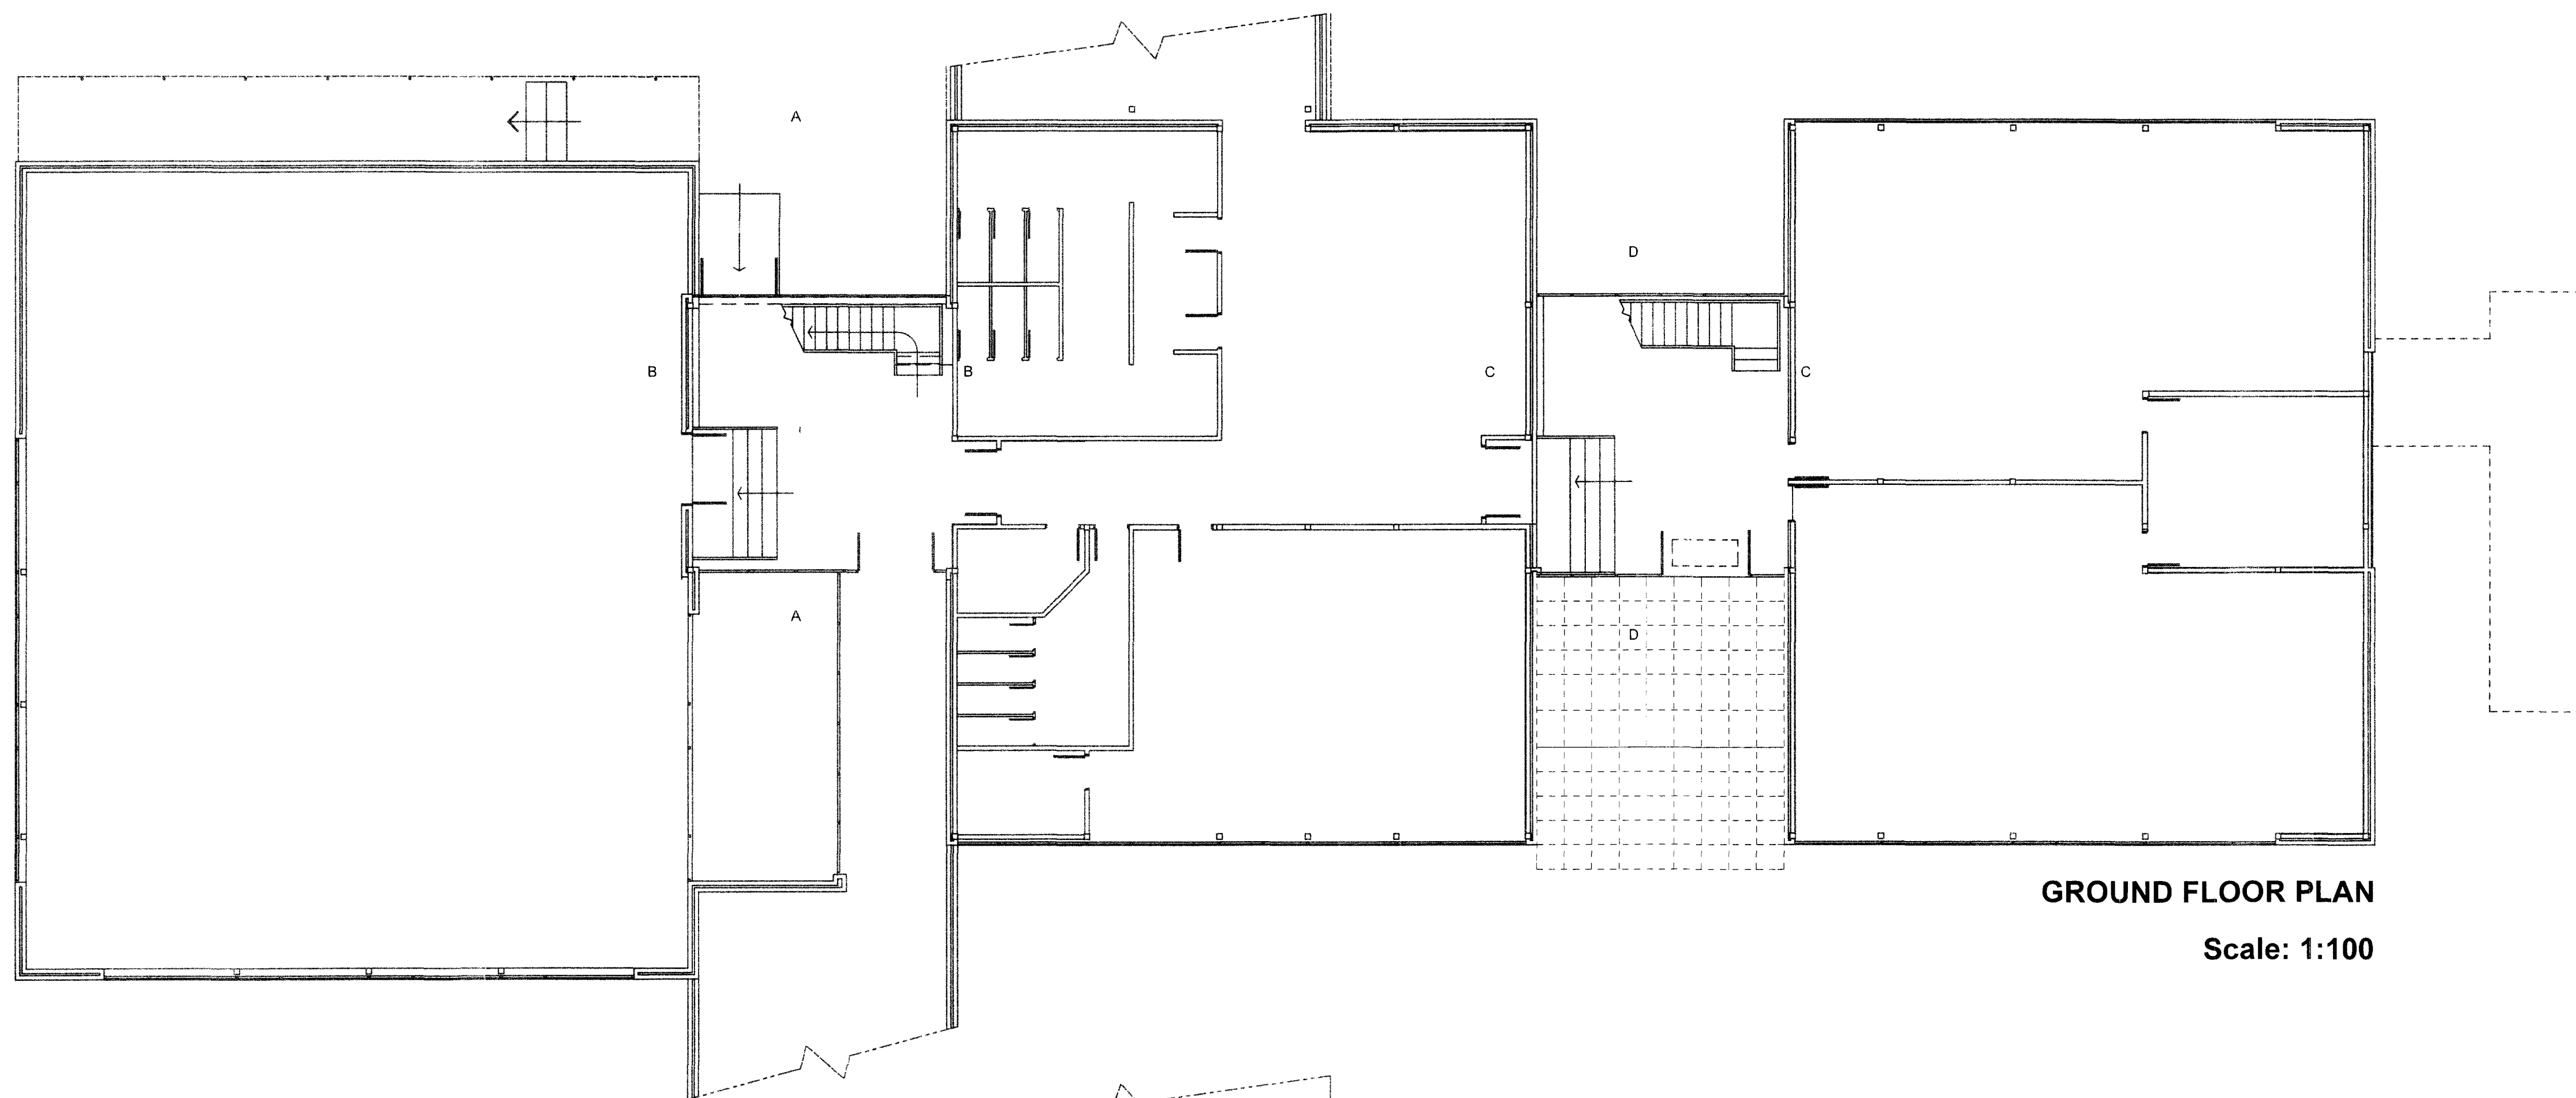


GROUND FLOOR PLAN

Scale: 1:100

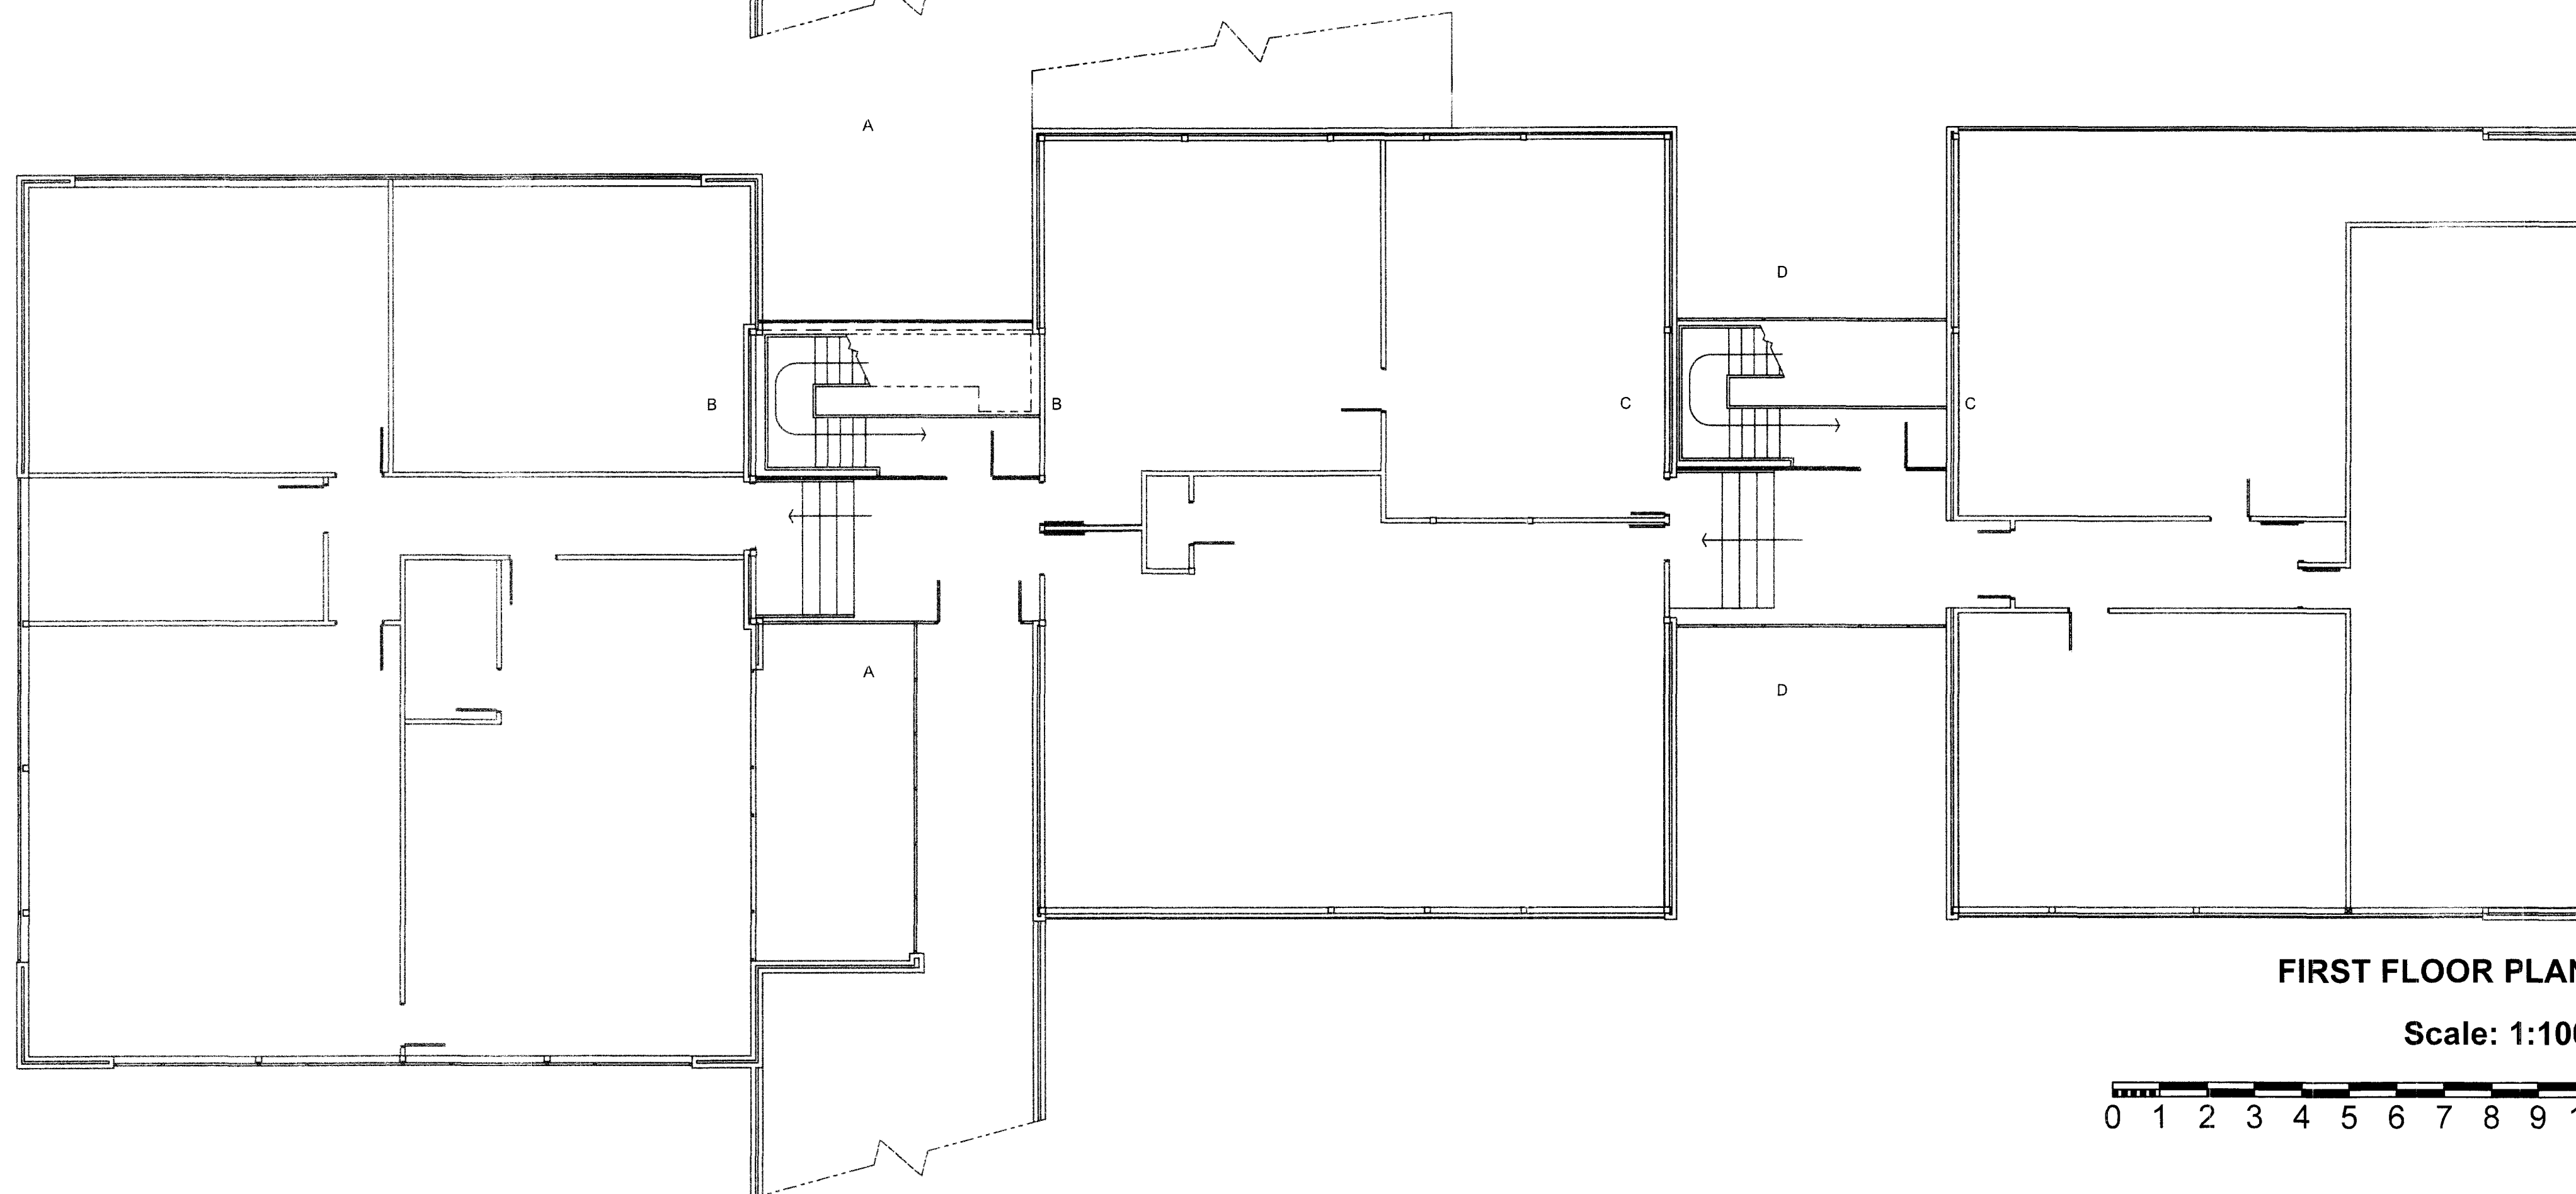

FIRST FLOOR PLAN

Scale: 1:100

 

client: St. Mary's R.C. High School
address: St. Mary's R.C. High School
Lugwardine
Herefordshire
HR1 4DR
proposal: Inclusive Access works to
Existing Classrooms
title: Existing Floor Plans
job no.: 2012-32 dwg no.: P-002
scale: 1:100 @ A1 date: Sept 2012