


NOTES

This drawing is the copyright of Quattro Design Architects Ltd and should not be reproduced in whole or in part without written permission. Only figured dimensions to be used for construction. Check all dimensions on site. Any discrepancies are to be reported to the Architect as soon as possible.

REVISIONS

REV: DATE - DRAWN - CHECKED: NOTES

-: 03.11.17 - LM - BH:
Drawing created.
A: 12.12.17 - BH - RJF:
Draft removed.

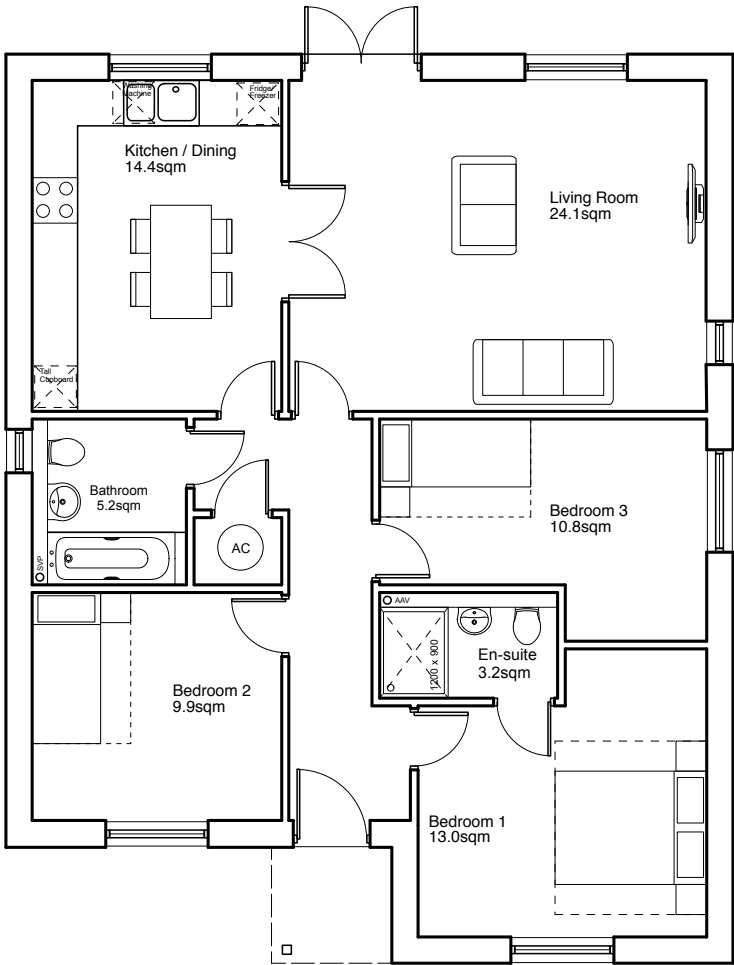

Open Market
3Bed 4Person Bungalow @93.1sqm
Ground Floor



DRAWING TITLE

Floor Plans
Plot 28

PROJECT

Land adj. Newlands,
Stoke Lacy

CLIENT

EG Carter & Co Ltd.
Sanctuary Group

SCALE 1:100@A3
DATE Nov 2017



DRAWING NO. 5359/P/222
REV A