


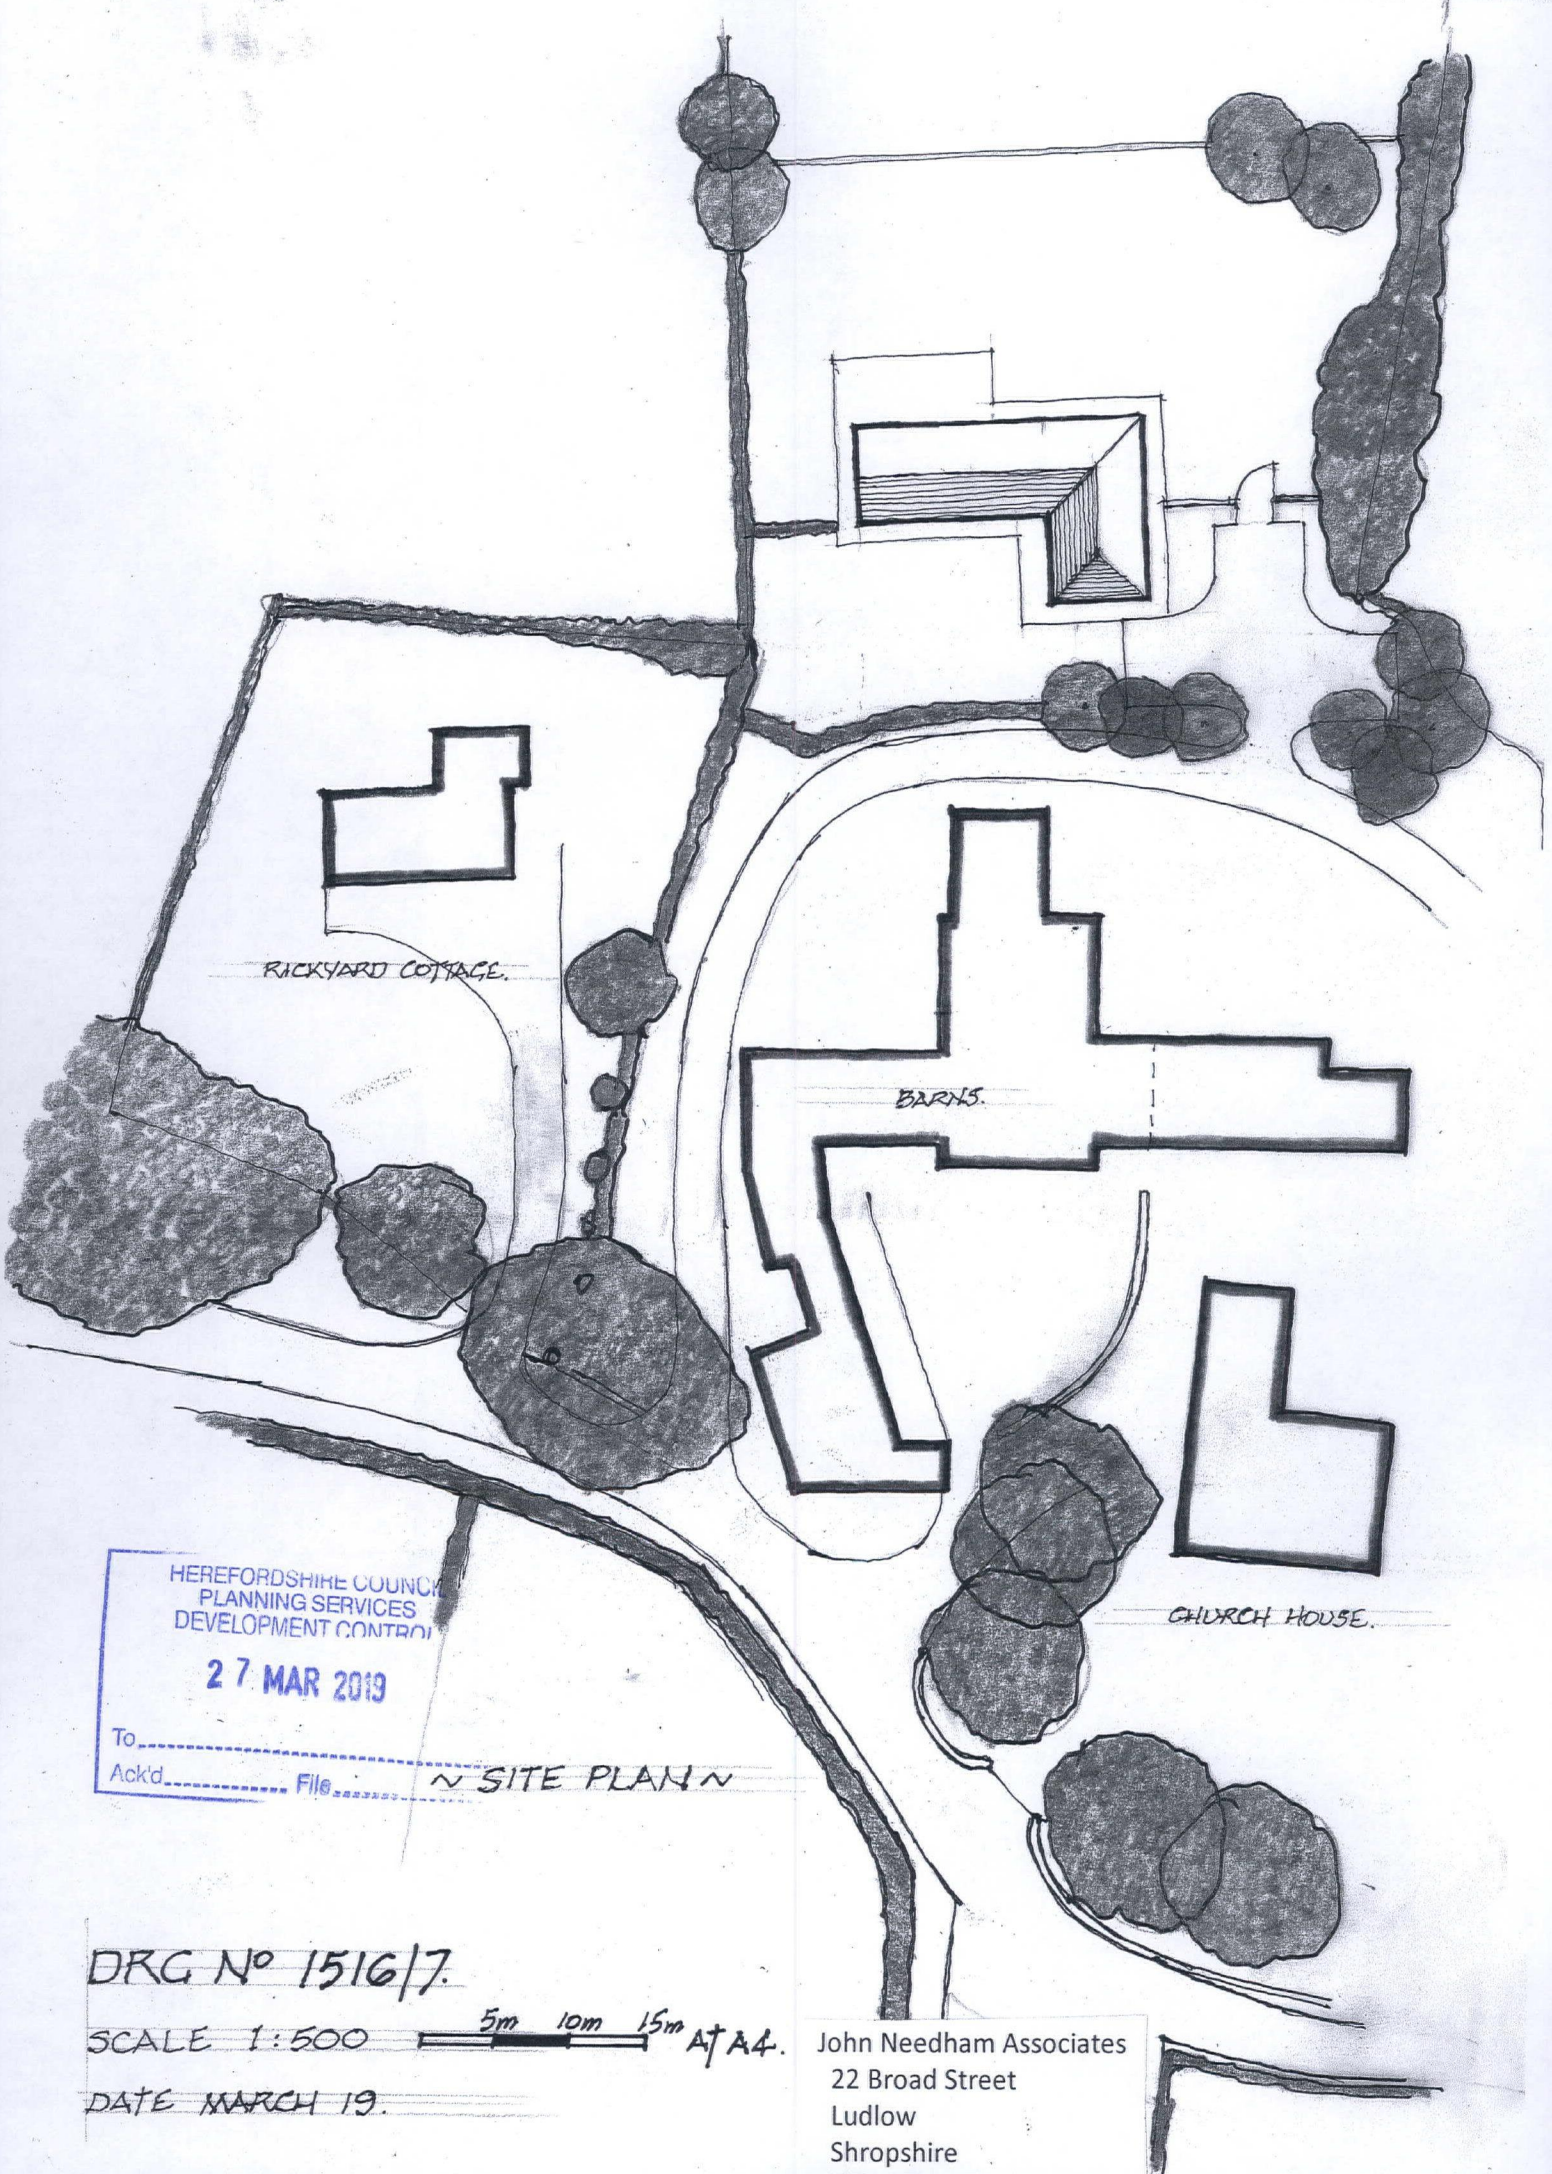

HEREFORDSHIRE COUNCIL
PLANNING SERVICES
DEVELOPMENT CONTROL

27 MAR 2019

To

Ack'd

File

~ SITE PLAN ~

DRG No 1516/7.

SCALE 1:500

5m 10m 15m

A4.

DATE MARCH 19.

John Needham Associates
22 Broad Street
Ludlow
Shropshire
SY8 1NG