



REAR (SHED/STABLE)

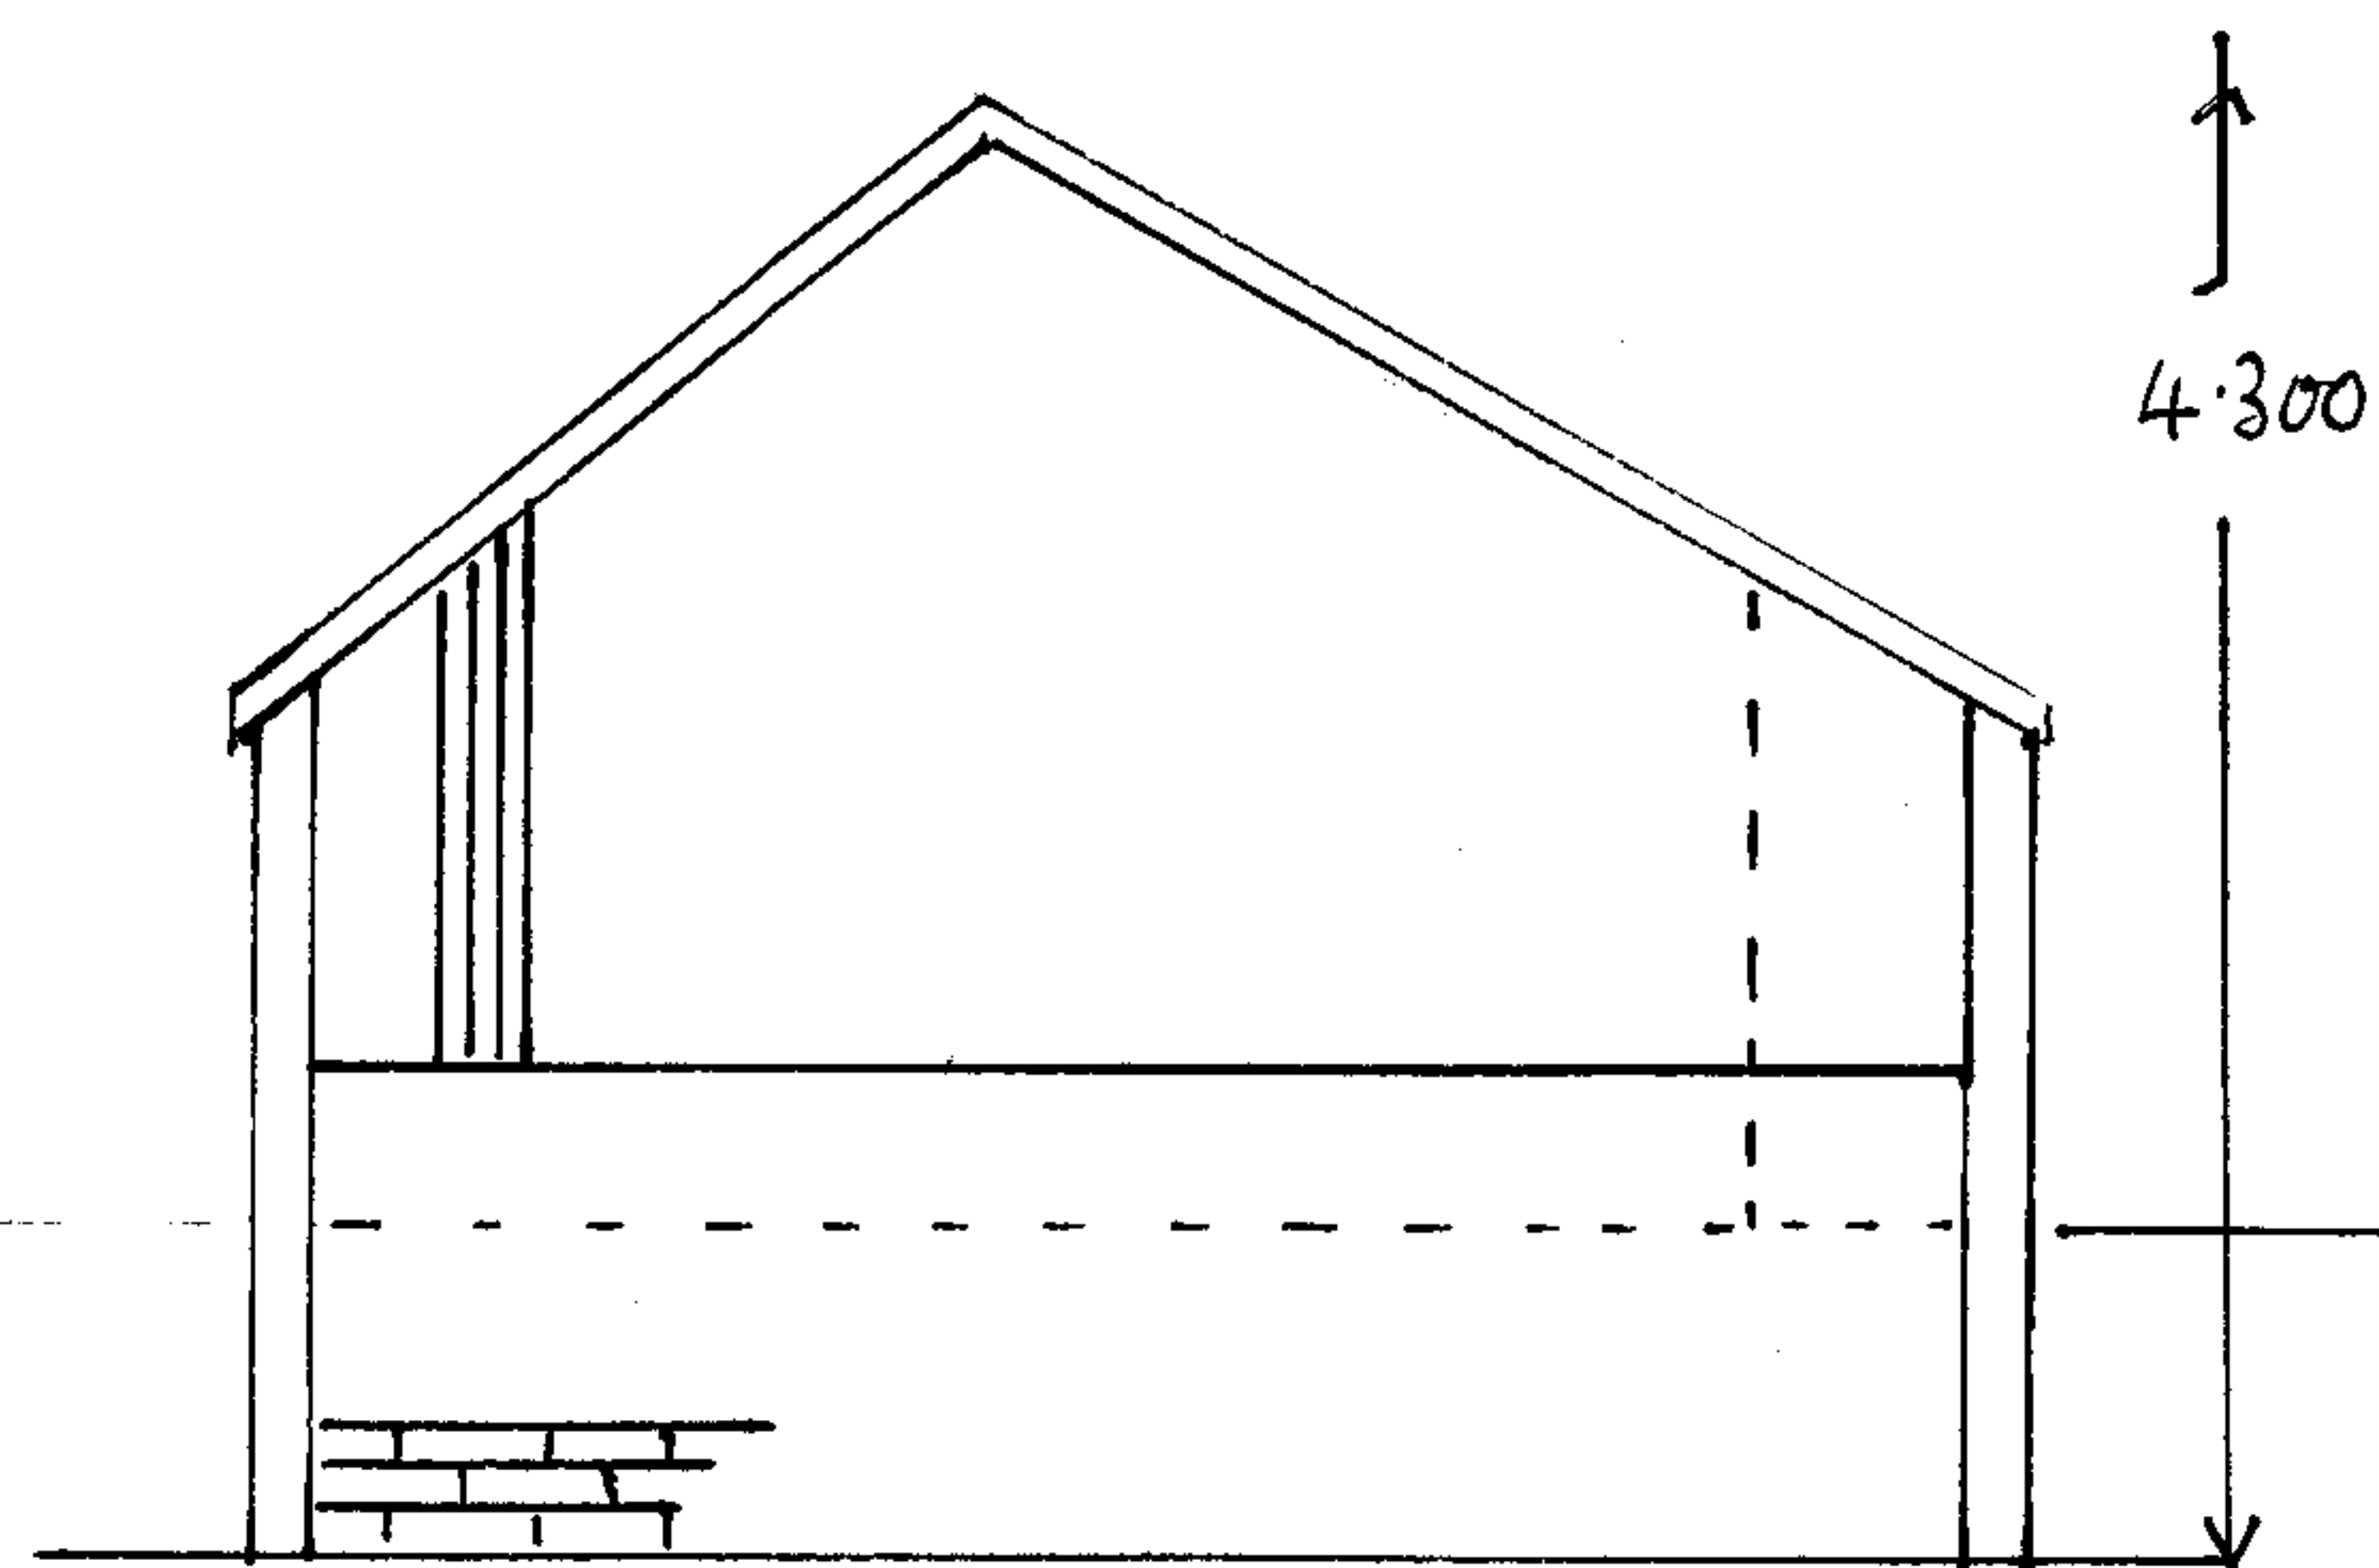

FRONT (EXISTING GARAGE)

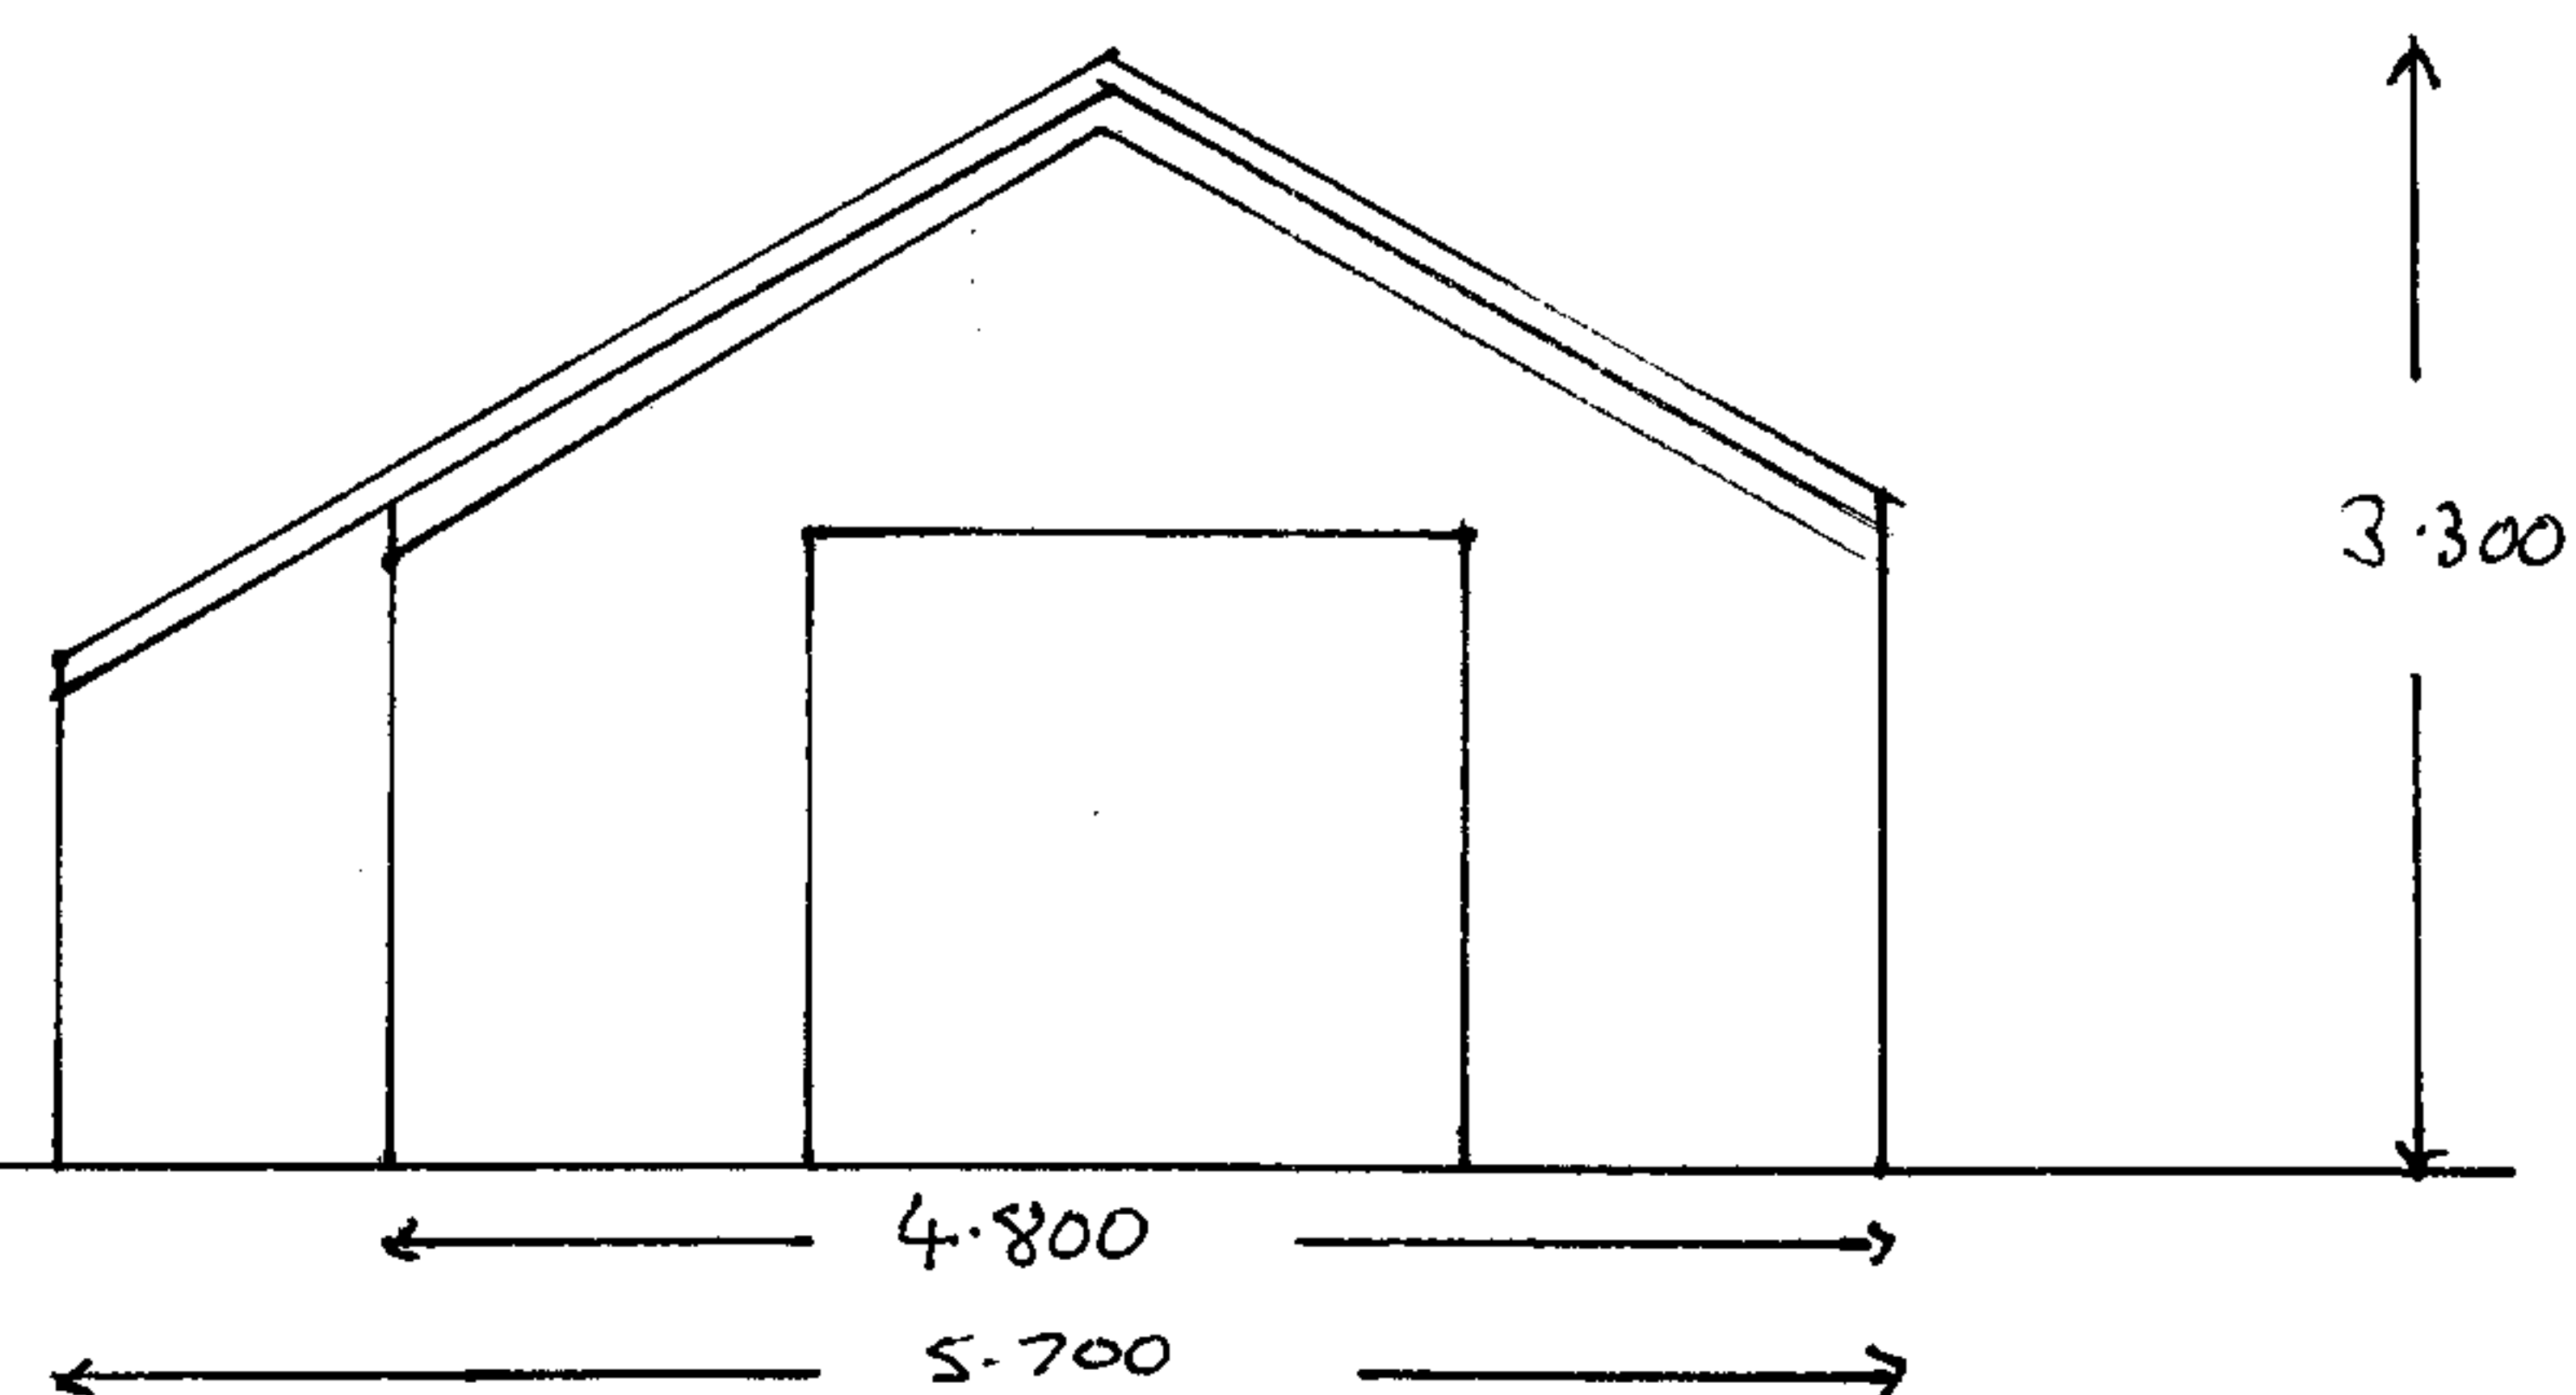

HEREFORDSHIRE COUNCIL  
PLANNING SERVICES  
DEVELOPMENT CONTROL  
  
25 JUN 2007  
To: \_\_\_\_\_  
Ack'd: \_\_\_\_\_

GARAGE THE HASKELLS  
BROAD OAK  
NR HEREFORD  
HR2 8QX

EXISTING FRONT & REAR ELEVATIONS  
1:50. DRAWING NO 2.