


SE09/0388/F

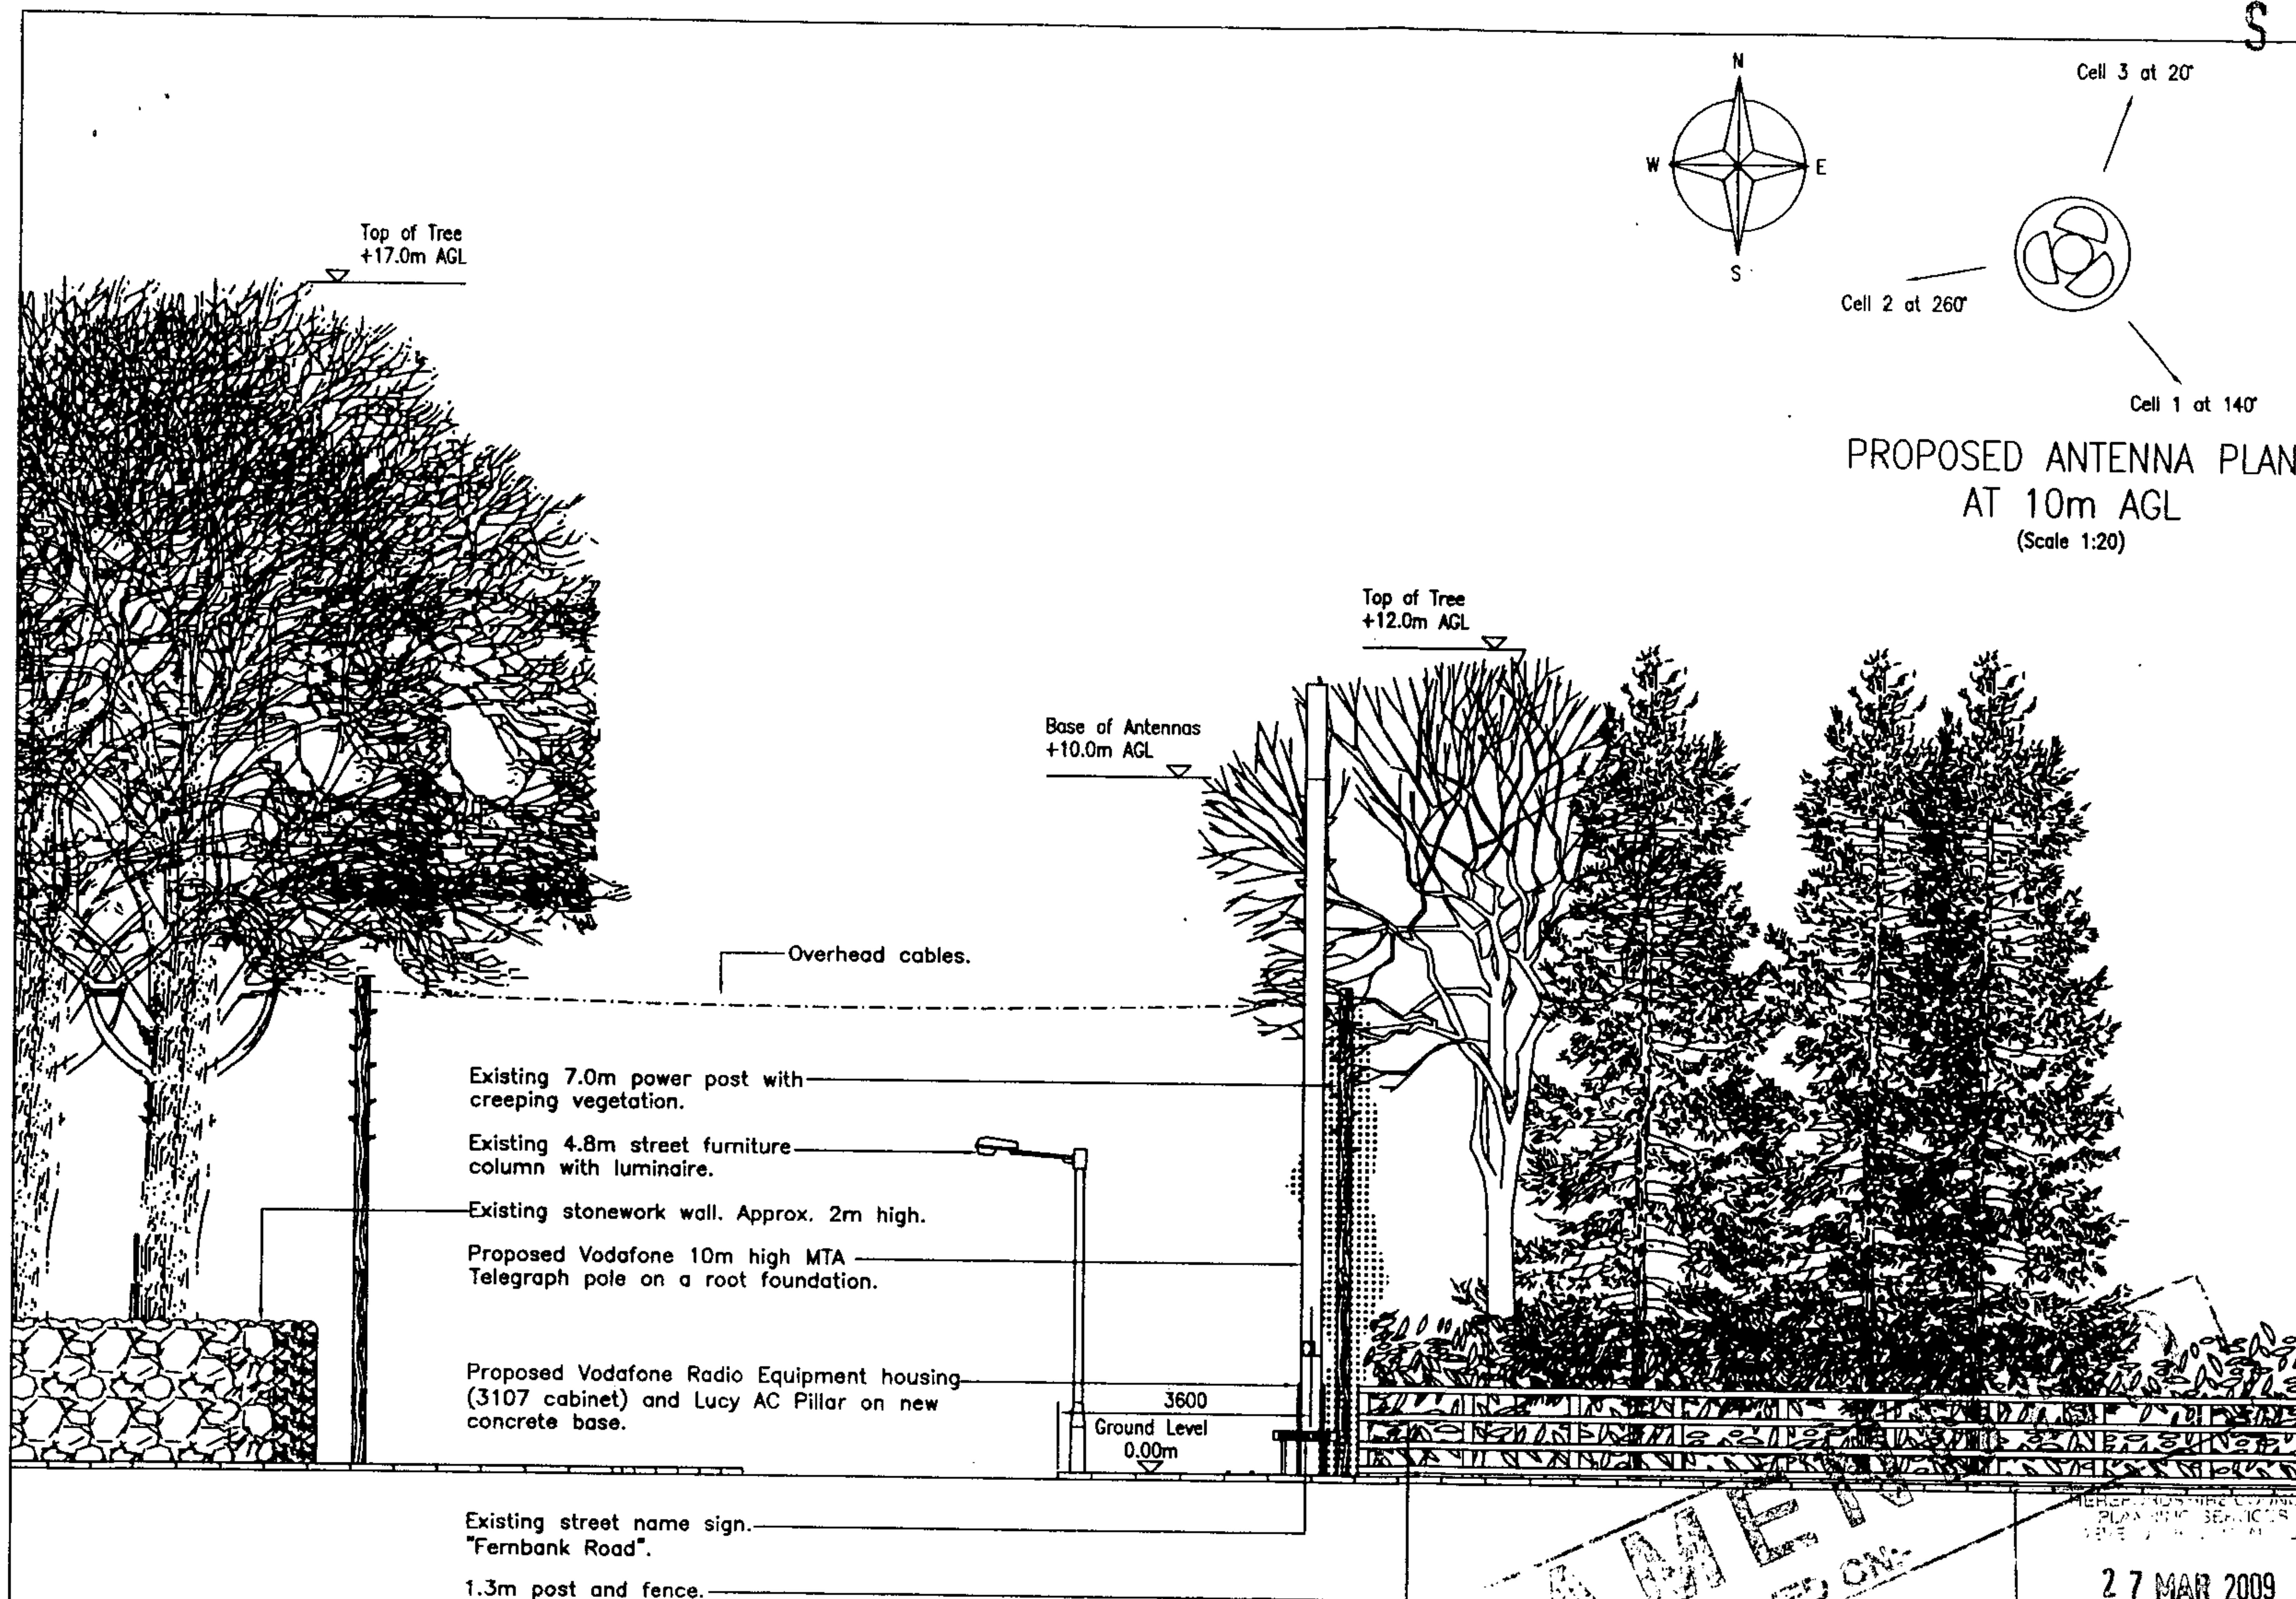

PROPOSED WEST ELEVATION
(Scale 1:100)

Notes:
All work undertaken on Highways land to be done in accordance with the new Roads & Streetworks Act 1991. (c.22)

The proposed column location shown on this drawing is subject to the receipt of Statutory Authority searches, a CAT scan and a trial dig of the proposed column location. The final column location is to be determined by Mono Consultants based on the above information using the relevant Statutory Authority guidelines

CAD REF :

GENERAL NOTES

Use written dimensions only, do not scale from drawing. Use latest revision of all referenced information.

Proposed Antenna Schedule

Cell	Description	Func.	Ht.	Brg	Feeders	
					Type	L'gth
1	800-514	3G	10.0m	140'	HFC-22	14m
2	800-514	3G	10.0m	260'	HFC-22	14m
3	800-514	3G	10.0m	20'	HFC-22	14m

Bearings to EGN. Height measured to base of antenna. Feeder lengths shown are approximate.

NOTE:

For all matters relating to Local Authority Planning please contact:
Leon Mashore
Mono Consultants
Tel: 0208 735 6100

Rev	Date	Description	Drawn	Chkd
B	25.03.09	Orientations altered	GWD	DCC
A	23.03.09	Site relocated on verge	GWD	DCC

mono #
MONO CONSULTANTS LIMITED
Office 1
The Common
Patchway
Bristol BS34 6AS
T. 44 (0)1454 614193
F. 44 (0)1454 614193
www.monoconsultants.com



Drawing Status
PLANNING

Cell No. & Option Name

73864A - ASHFIELD

Site Name & Address

ASHFIELD, ROSS-ON-WYE
JUNCTION OF FERNBANK ROAD
AND EASTFIELD ROAD
HR9 5PT

Drawing Title

PROPOSED SITE ELEVATION

Scale AS SHOWN Date 20/01/09

Drawn By DCC Checked By

Drawing Number 73864/A/003 Revision B

This drawing complies with the latest issue of Vodafone documentation "HaSP 450" and "NRCS/GUIDE/26".

ORIGINAL DRAWING SIZE A3

SE09/0388/F