



PROPOSED

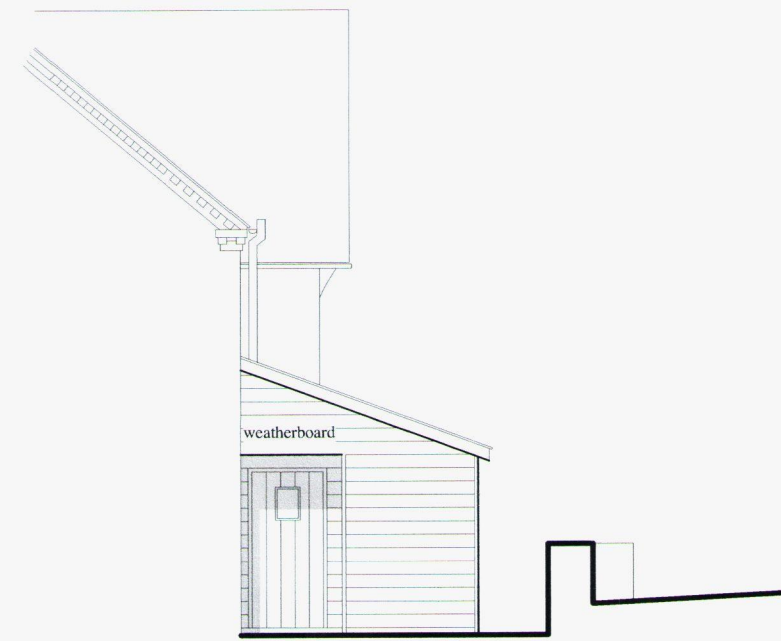


South East Elevation



North East Elevation

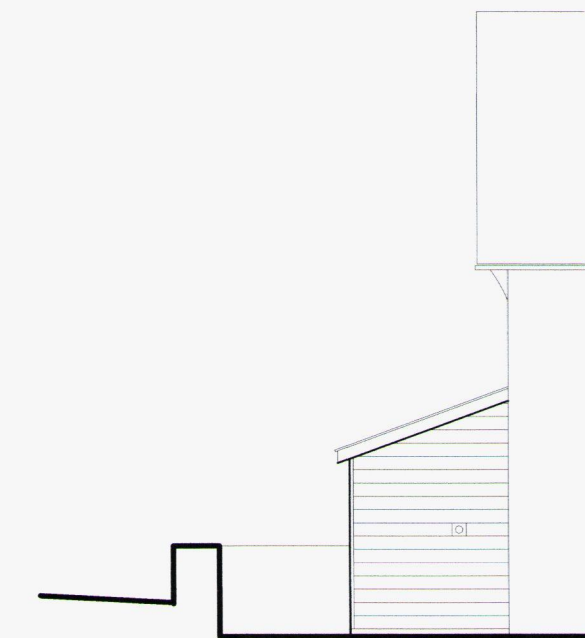


North West Elevation

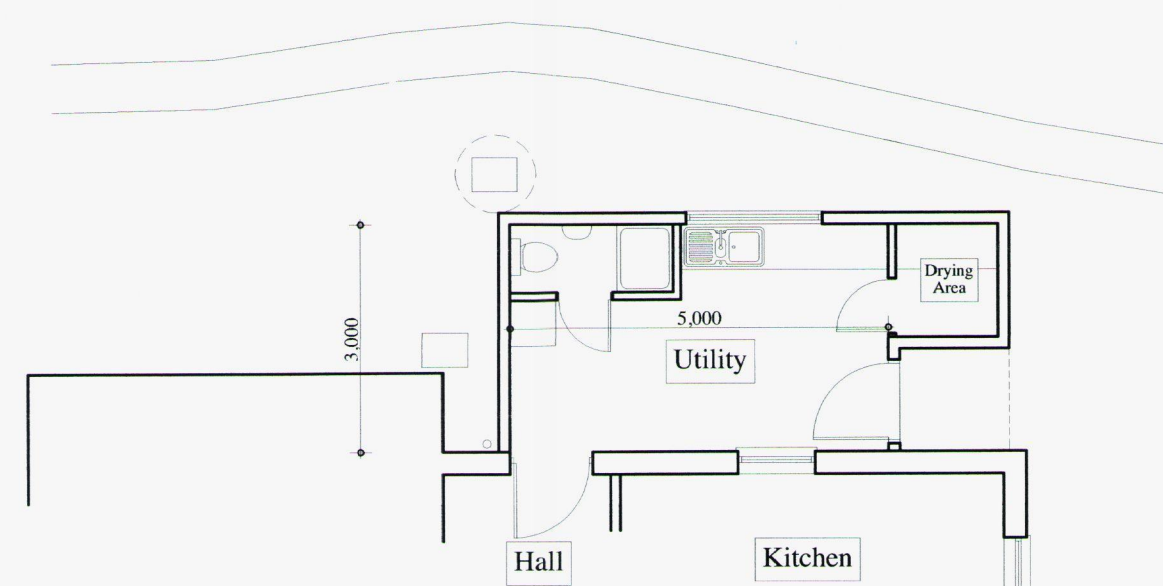

Ground Floor Plan

Scale bar
 0.1m @ 1:5
 0.4m @ 1:20
 1.0m @ 1:50
 2.0m @ 1:100
 4.0m @ 1:200
 10.0m @ 1:500
 25.0m @ 1:1250

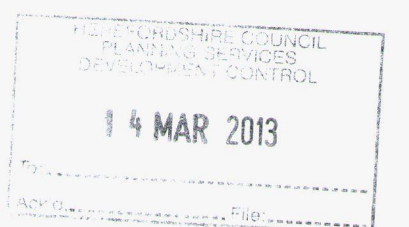

**Proposed Replacement Utility Room at
 Eyton Court, Eyton, HR6 0AG
 PRELIMINARY DRAWING
 Scale 1:100 January 2013 Dwg No EC•2D**

**PAUL TITLEY
 Architectural Consultant**
 New Cottage, Upper Common, Eyton
 Leominster, Herefordshire. HR6 0AQ
 Tel: 01568 615507