




NE 07/3675/F

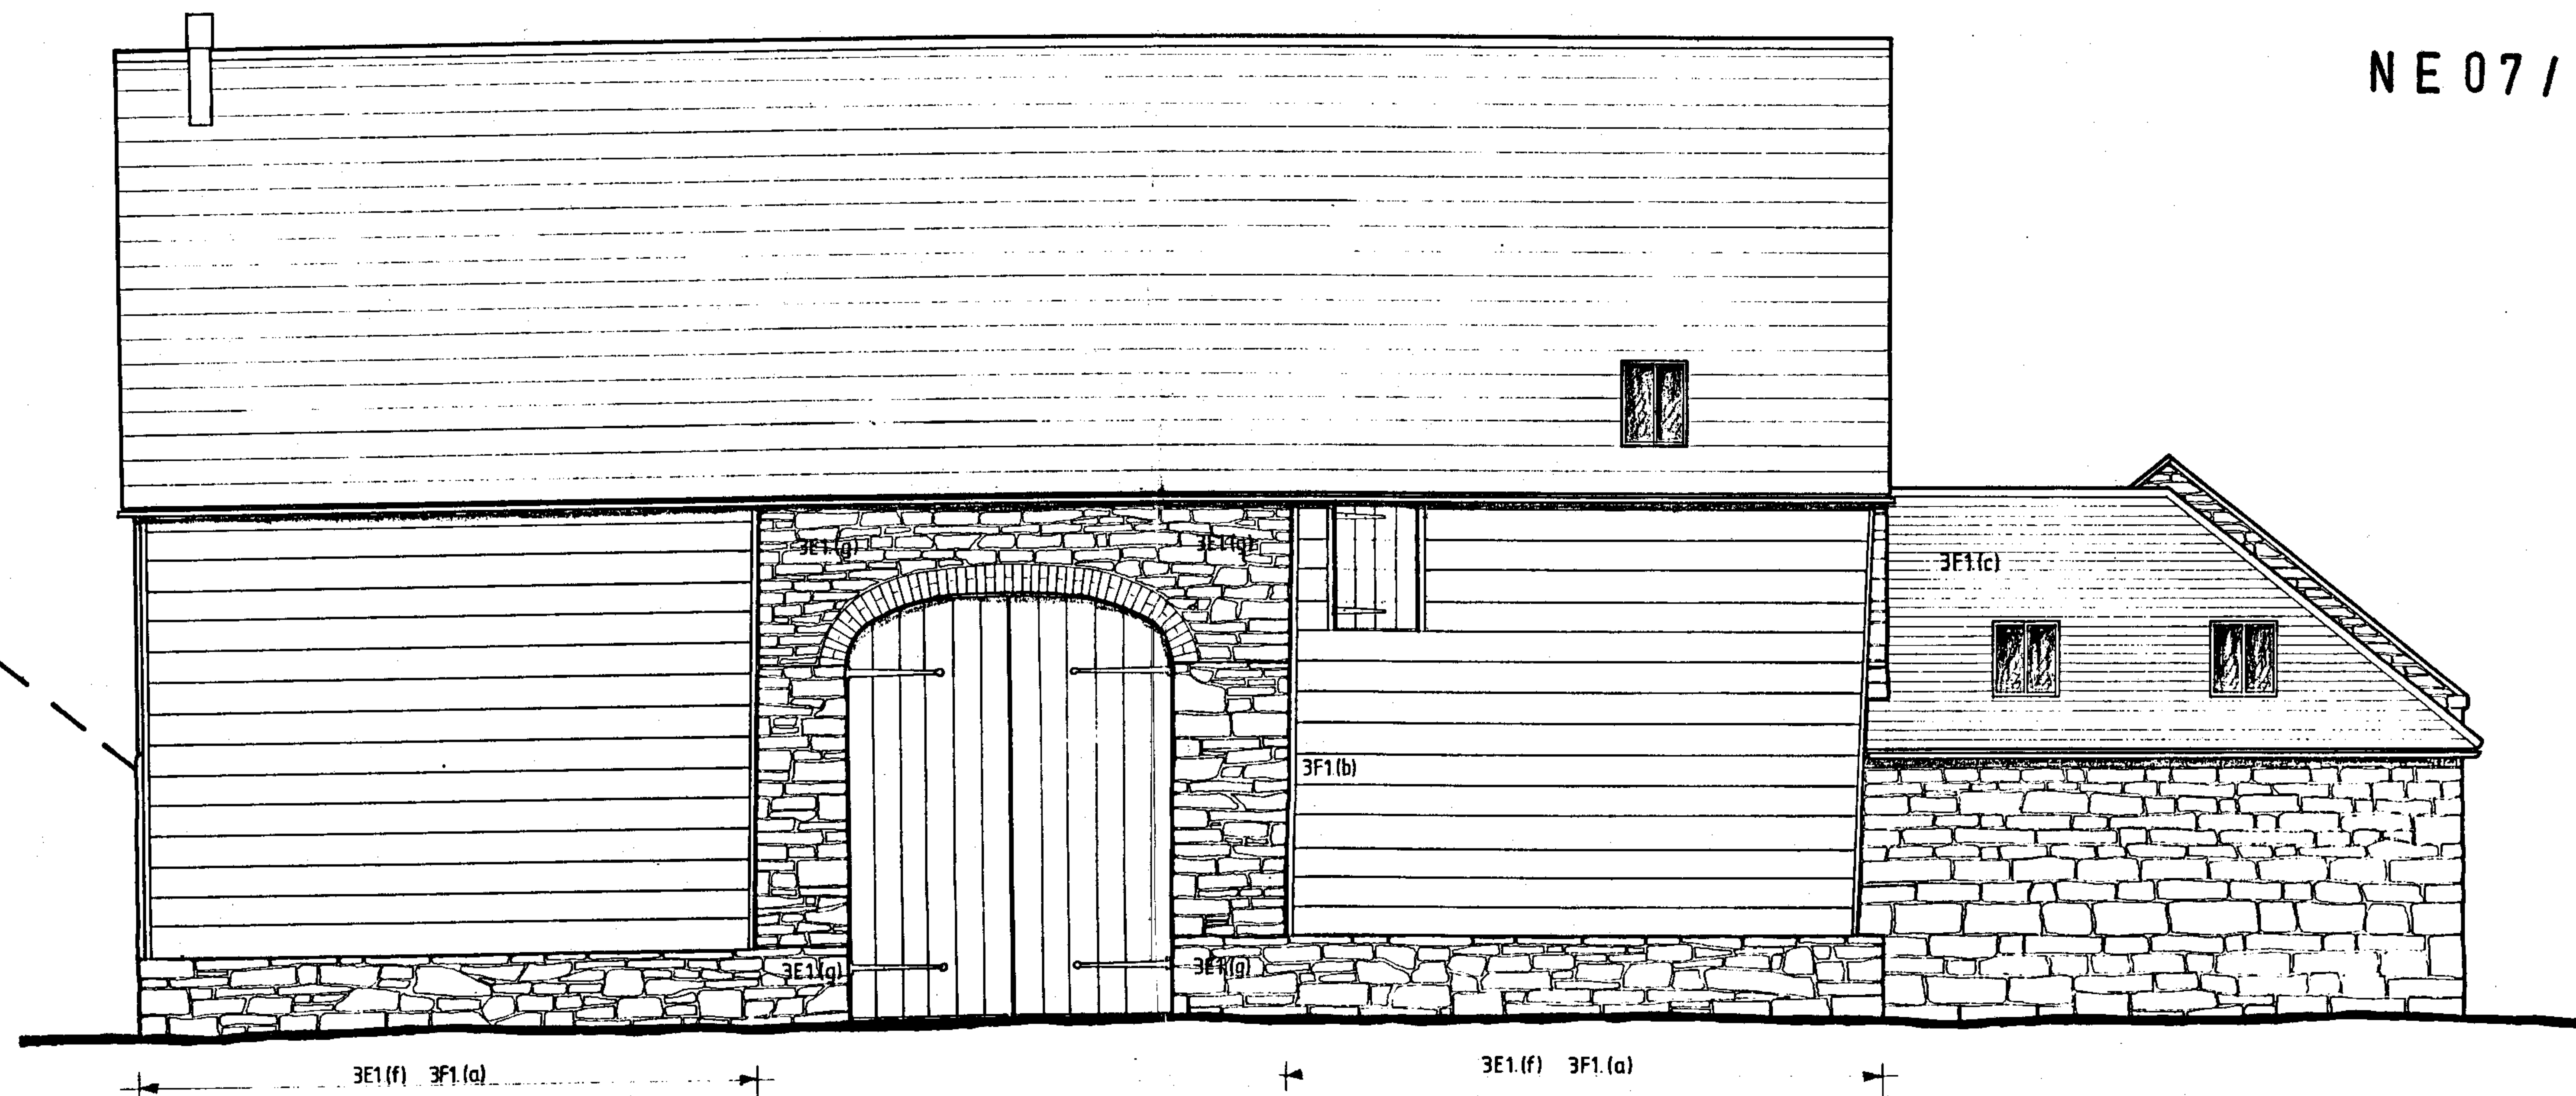

North-West Elevation

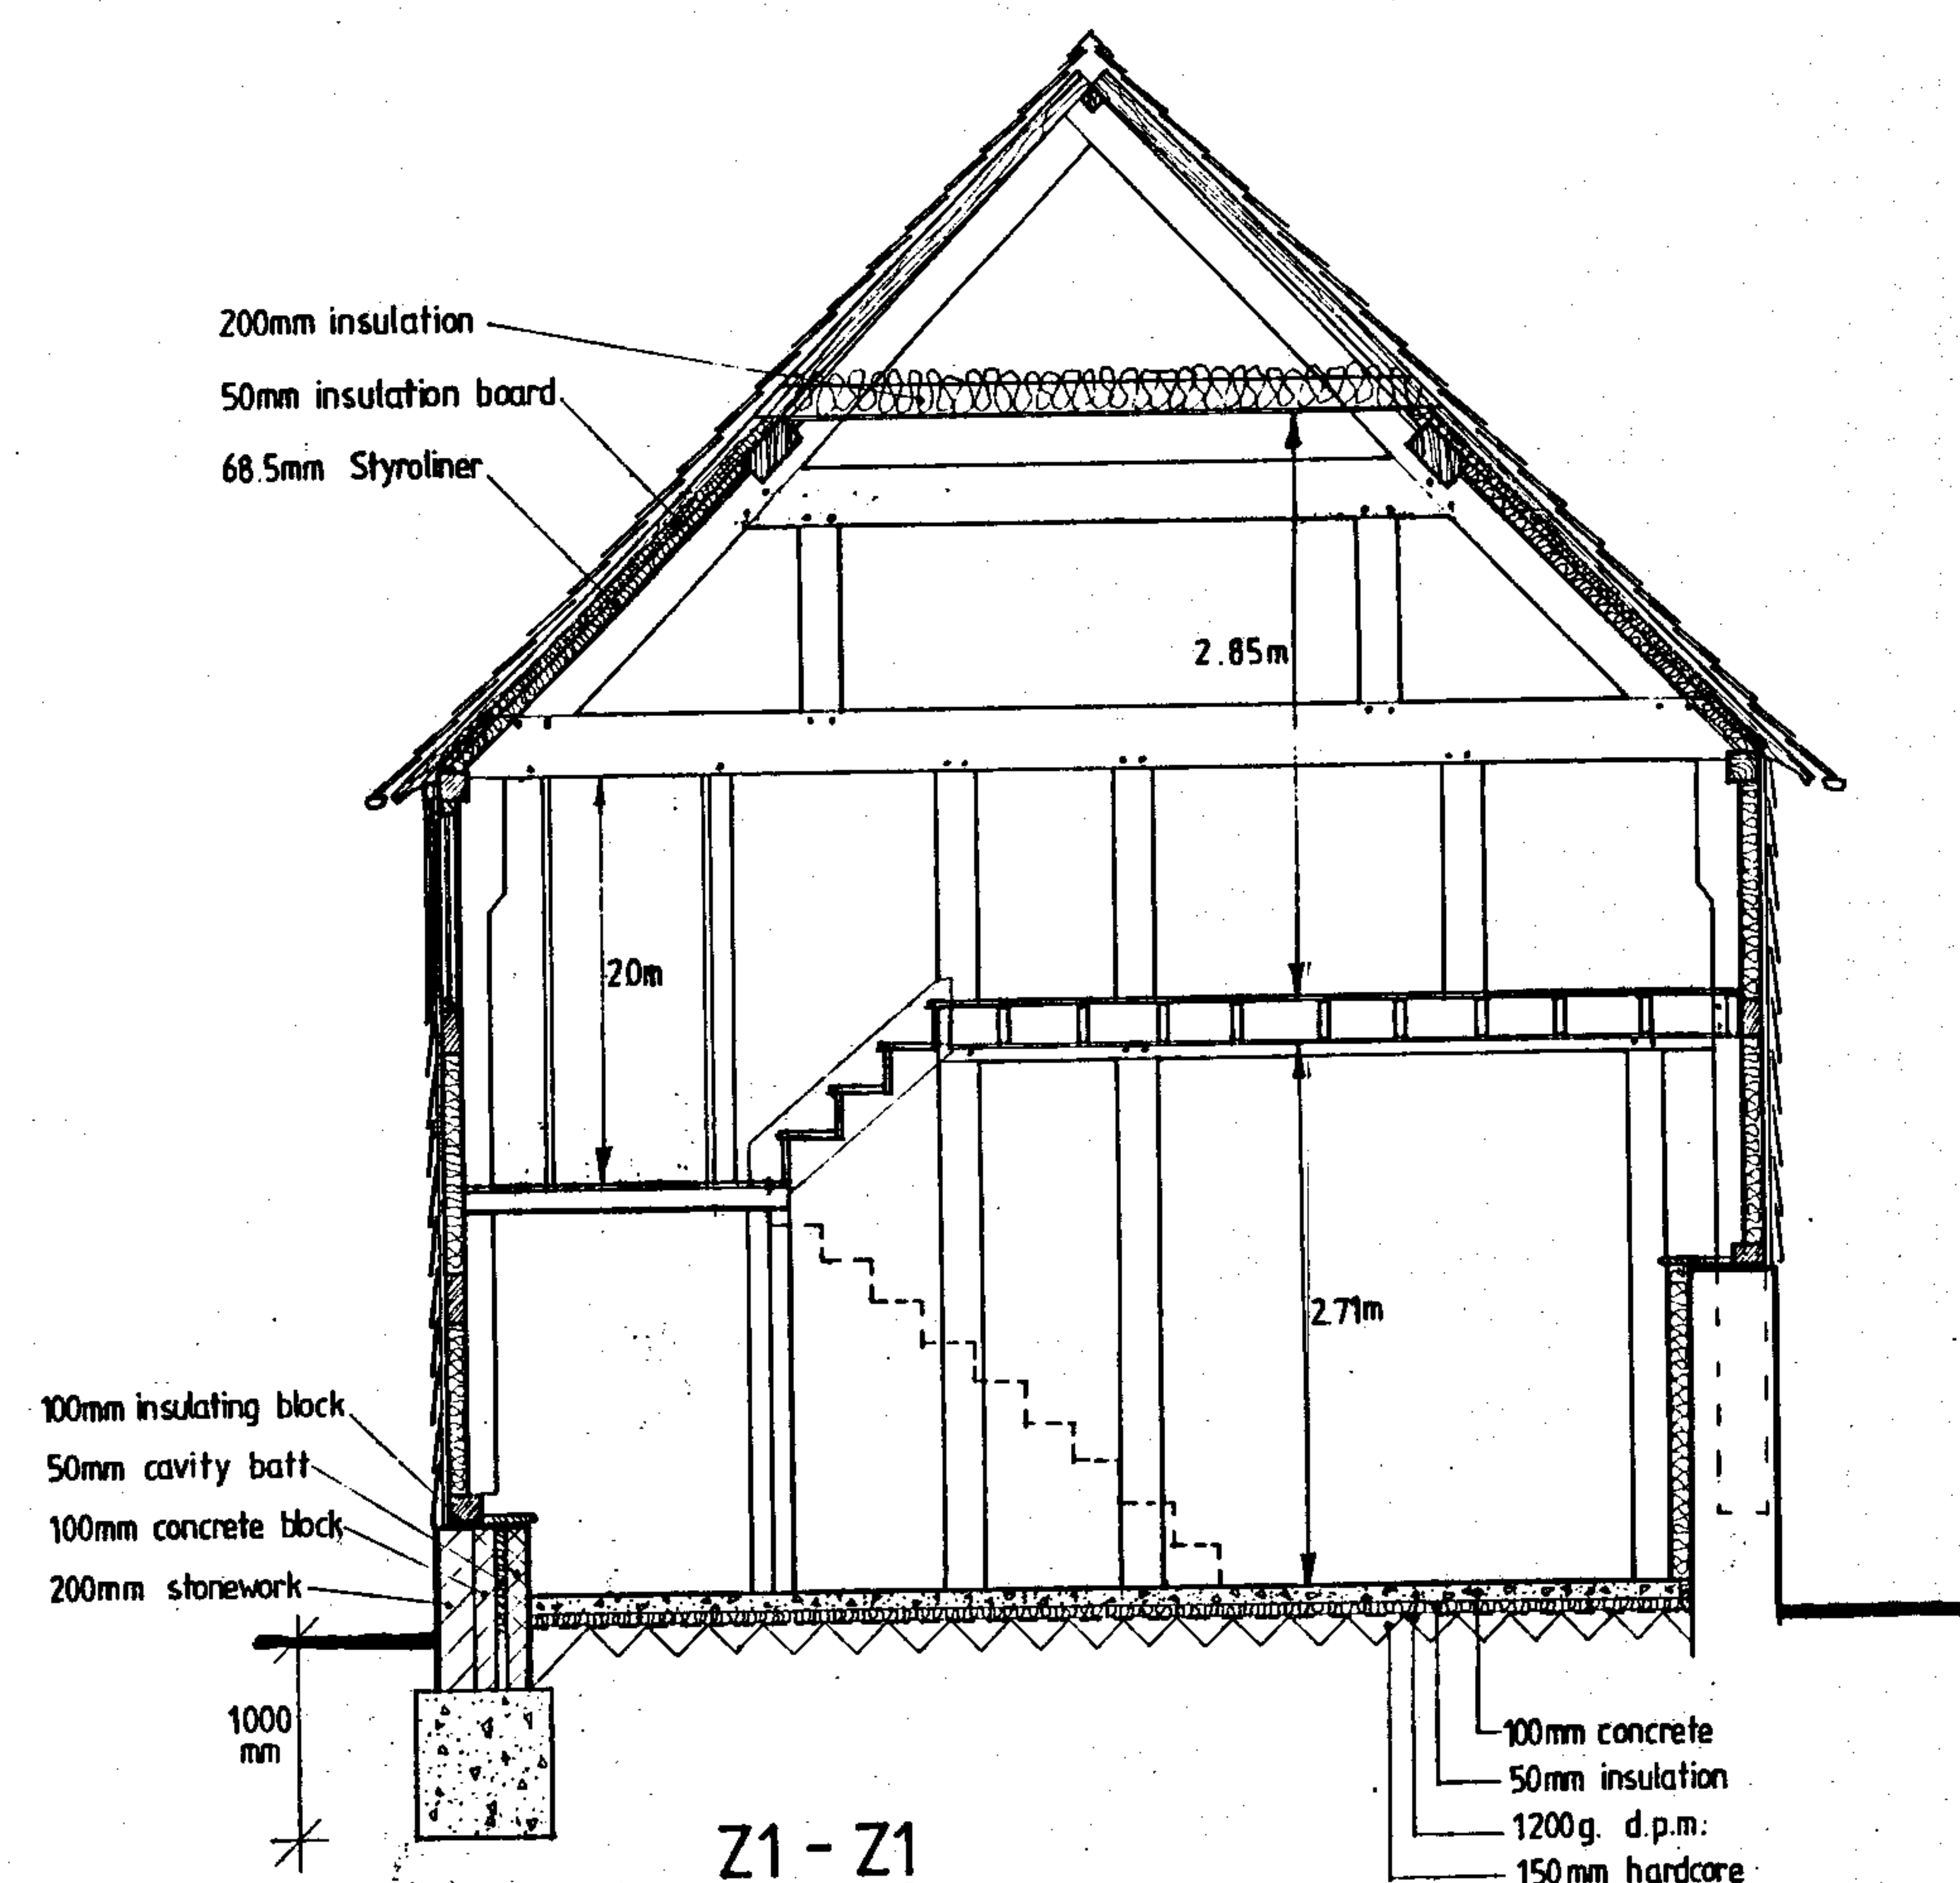

Proposed Conversion of Agricultural Buildings at Upper Egleton

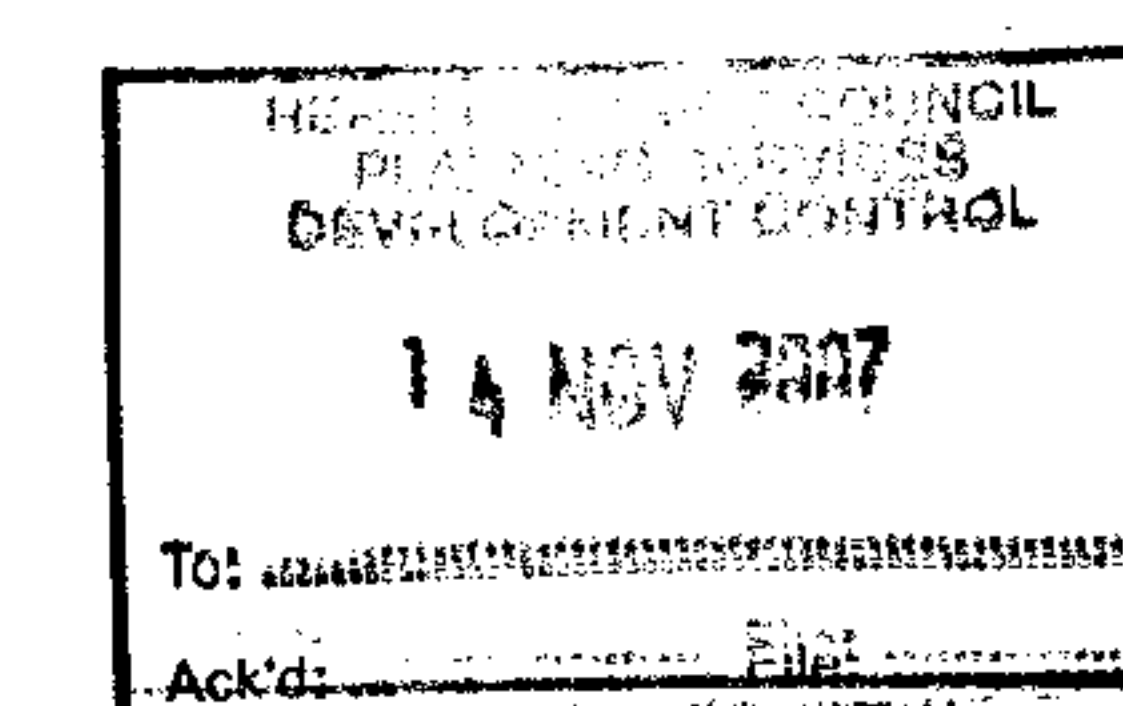

BURTON & Co LYDIATT PLACE BRIMFIELD LUDLOW SHROPSHIRE SY8 4NP

Tel: 01584 711106

Scale 1:50

Drawing No: 633/99/F
Amended 30.3.01