



- EXISTING BOTTLES ARE EITHER ORIGINAL STONE OR MODERN CONCRETE
- NUMBER OF BOTTLES BETWEEN PIERS VARIES ON DIFFERENT ELEVATIONS
- COPINGS AND BOTTLES TO BE DISMANTLED AND REBUILT, ALLOWING FOR NEW LIMESTONE BOTTLES TO REPLACE ANY THAT ARE CONCRETE/PRECAST/CRACKED

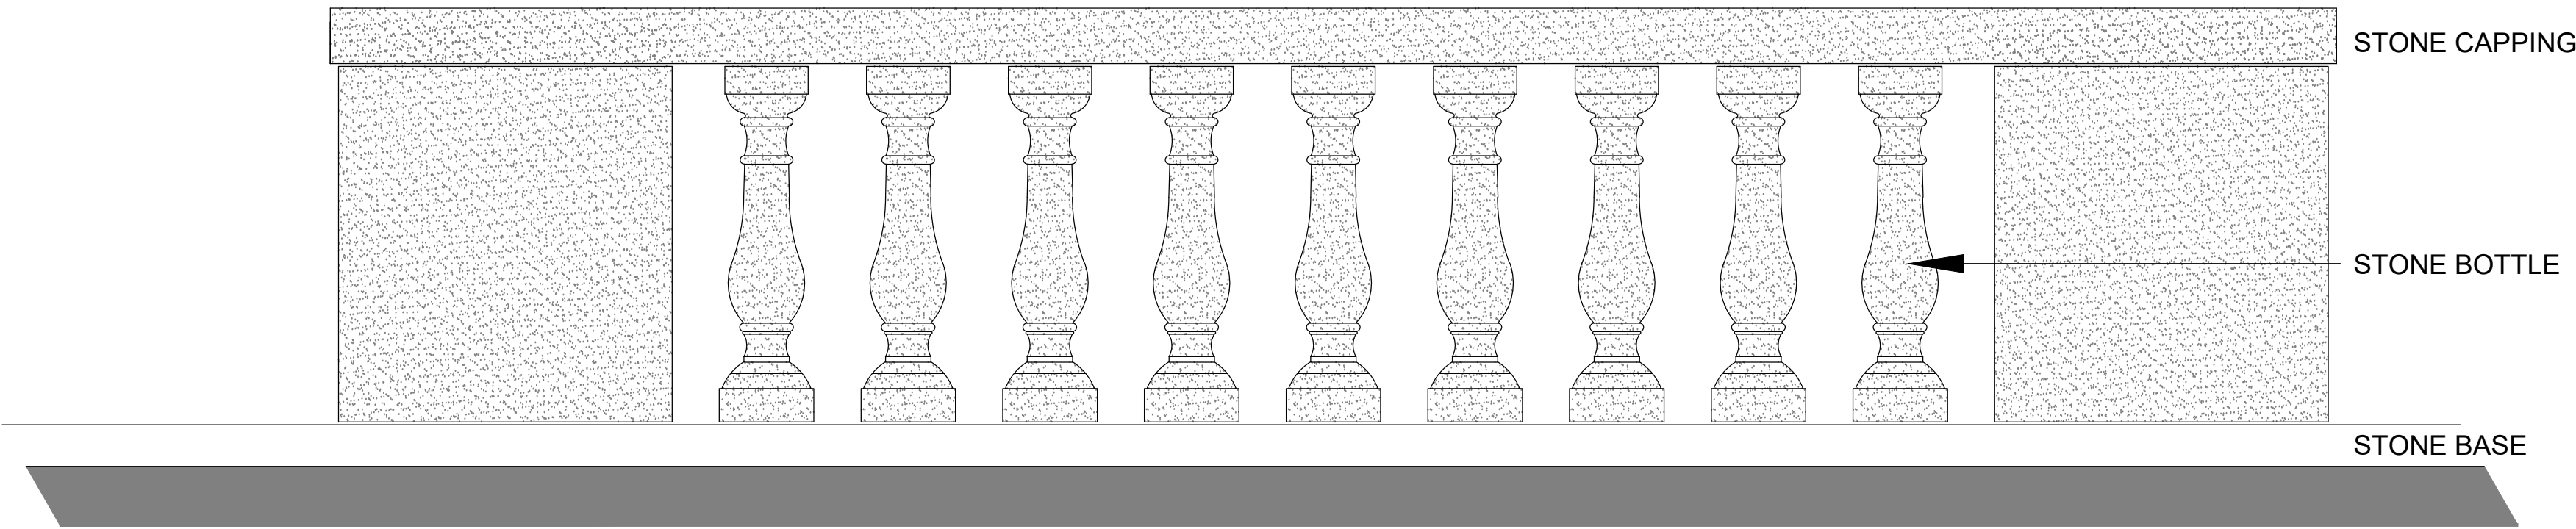


TYPICAL REAR ELEVATION OF STONE BALUSTRADING  
1:10



IMAGE OF AN EXISTING  
STONE BALUSTER

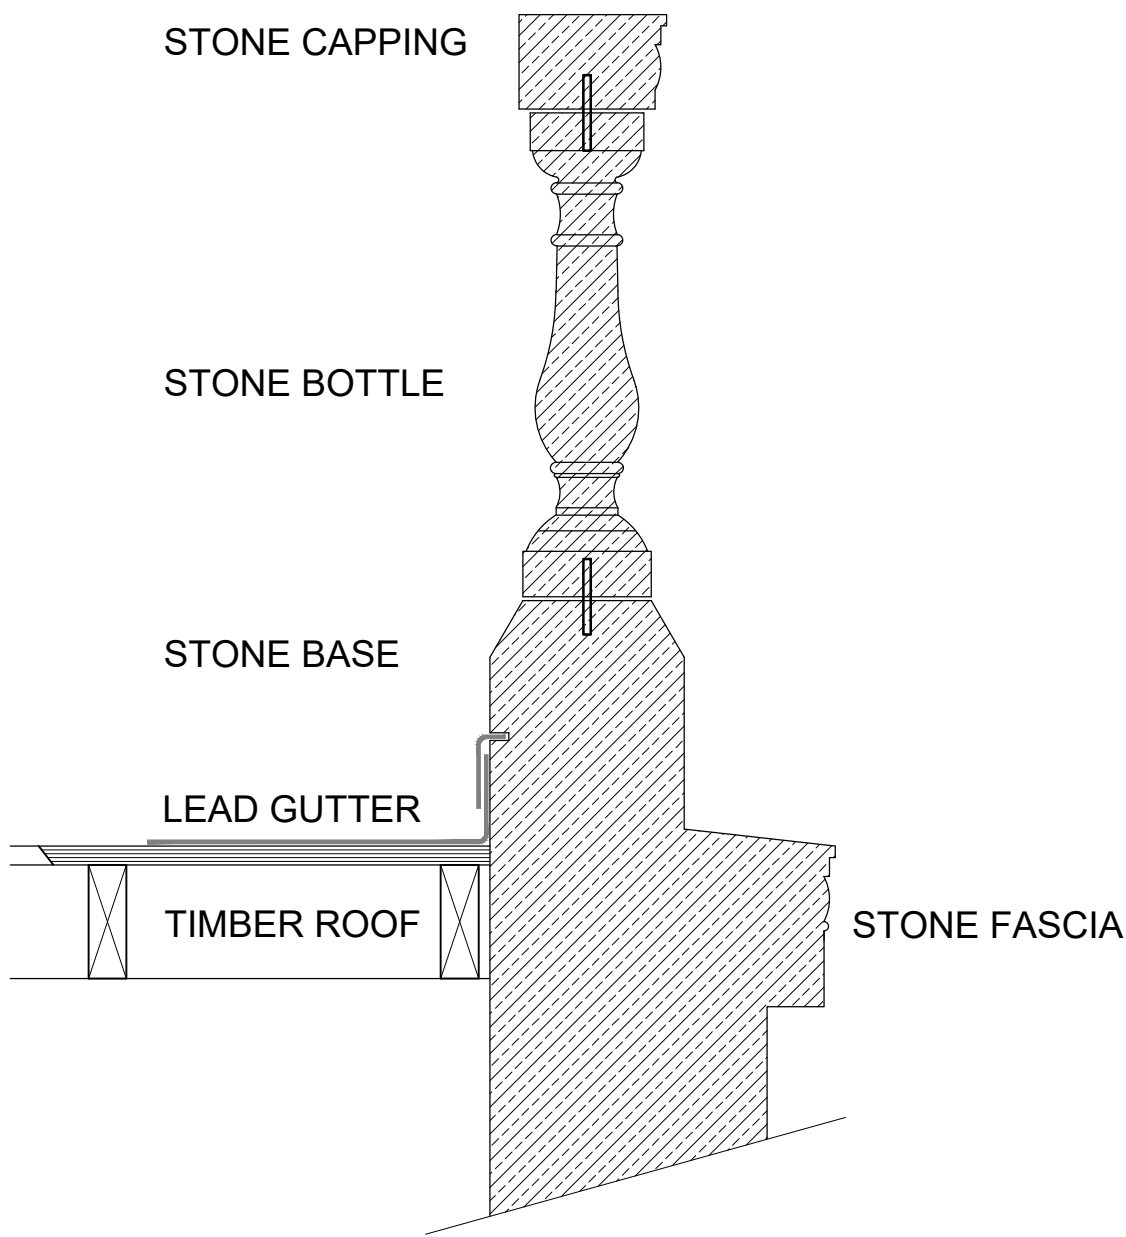

TYPICAL CROSS SECTION  
OF STONE BALUSTRADING  
1:10

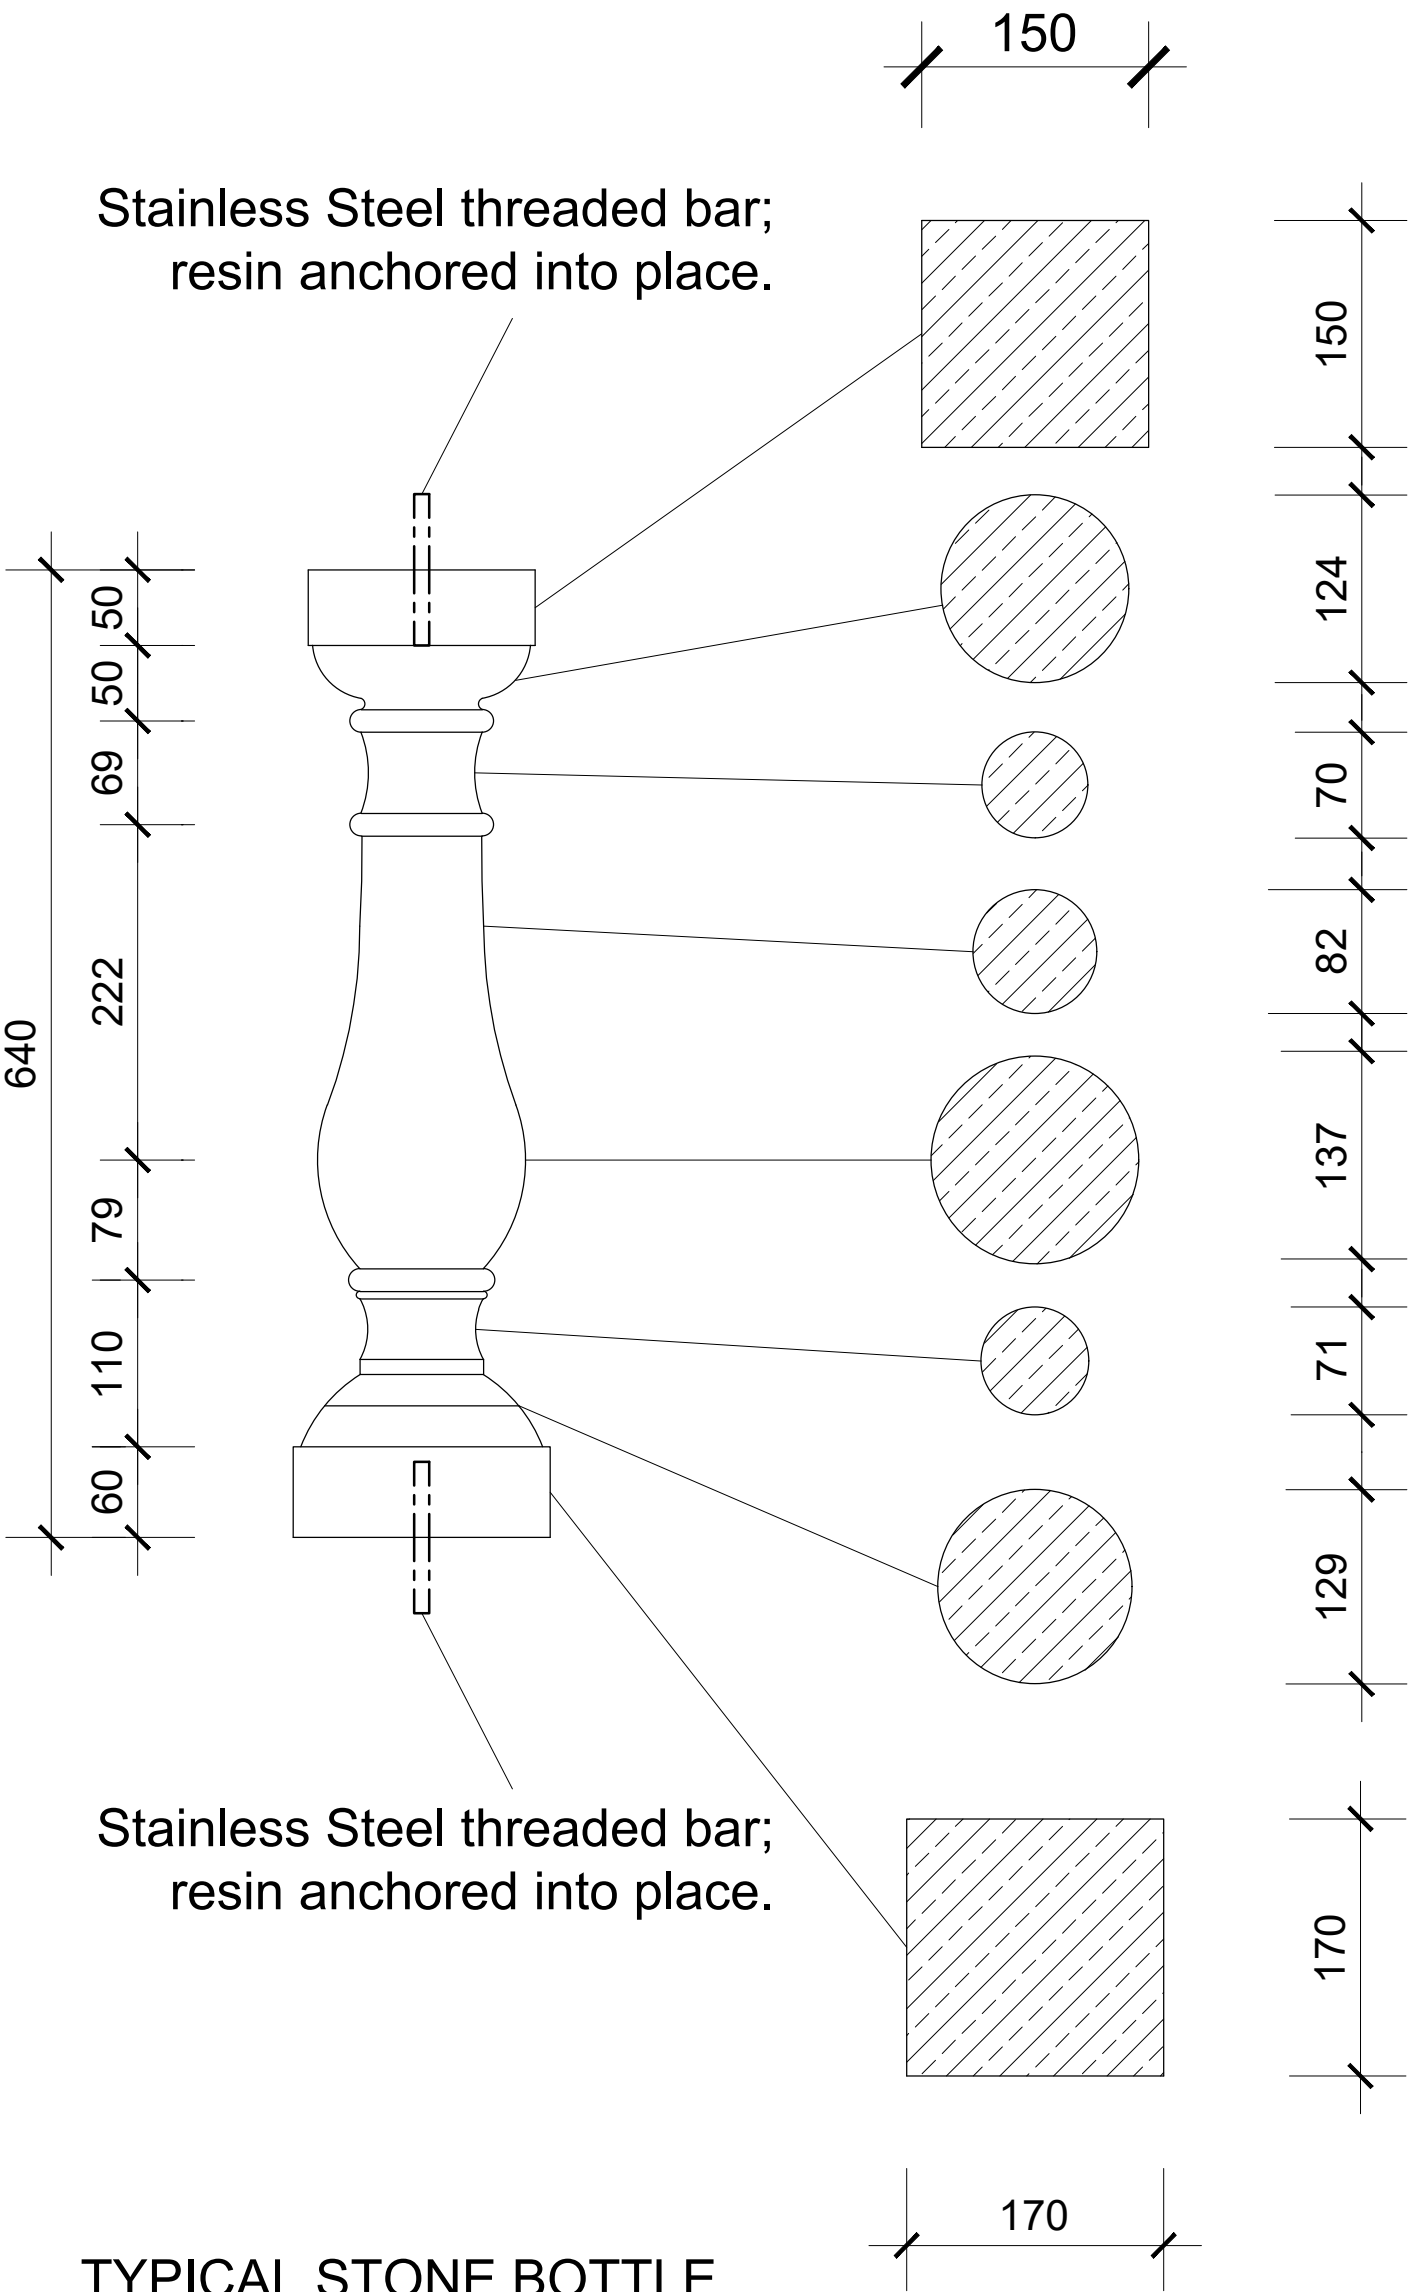

TYPICAL STONE BOTTLE  
1:5

notes: Building not surveyed, therefore drawings are indicative.

revisions: A | 16.11.2018 | CE | Fixing detail added

revisions:

Warner leisure Hotels  
**Remedial Works**  
Holme Lacy House Hotel  
**drawing information**

title : Stone Baluster  
Details  
status :  
date : April 18  
scale : Varies  
drawn : GW  
checked : JS

**pwp**architects  
PWP Architects Ltd 61 South Street, Havant, Hampshire PO9 1BZ  
t: 02392 482494 f: 02392 481152  
e: design@pwp-architects.com  
w: www.pwp-architects.com

job: 5535 dwg: 1601 rev: A

NOTE: The contractor is responsible for checking all site dimensions and levels. These should be checked prior to the ordering of any components and before the commencement of the works. All discrepancies should be brought to the attention of the Contract Administrator.