



1 North West Elevation  
1:100




2 South West Elevation  
1:100

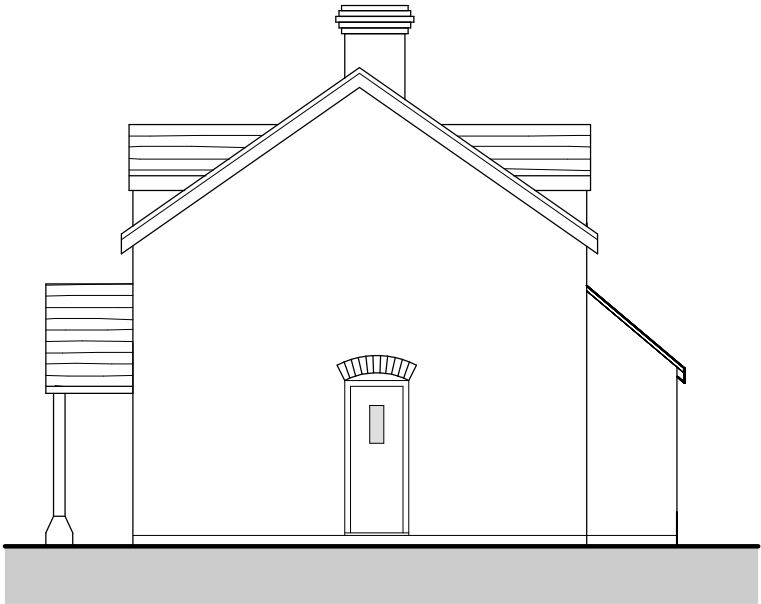


3 South East Elevation  
1:100

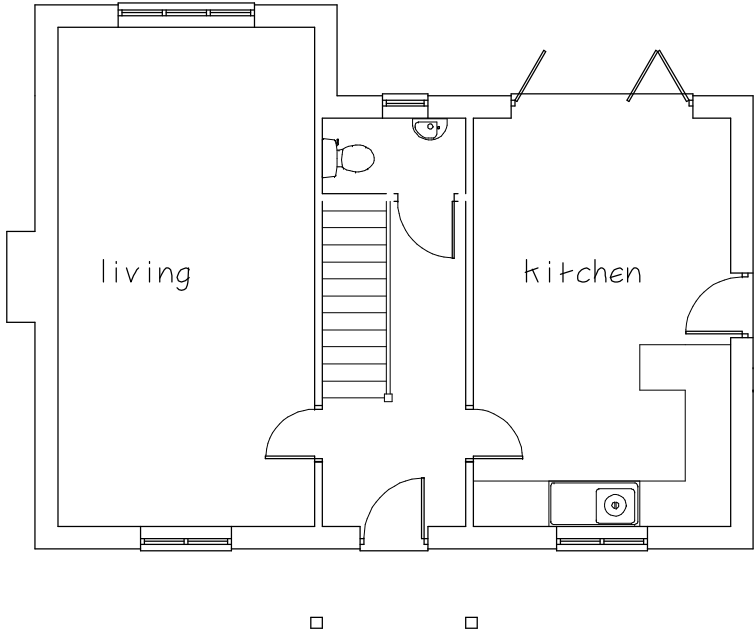

5 Ground Floor Plan  
1:100

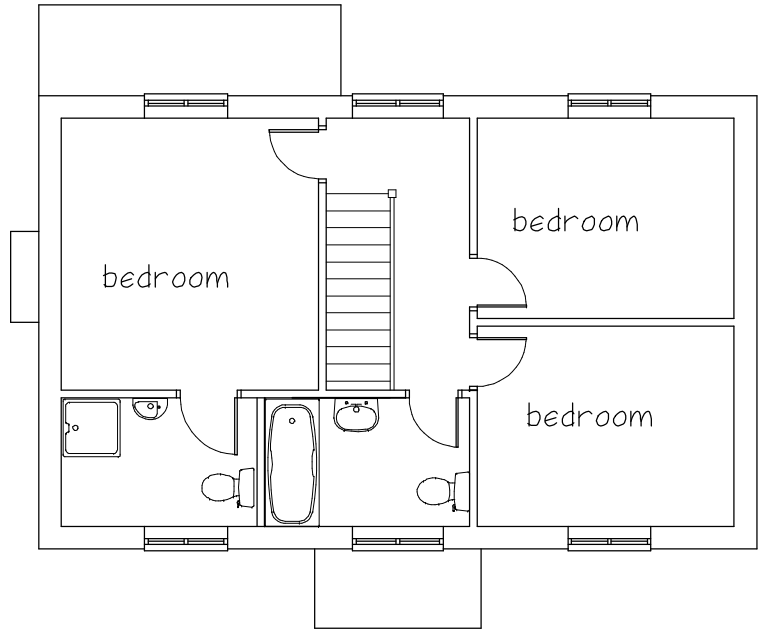

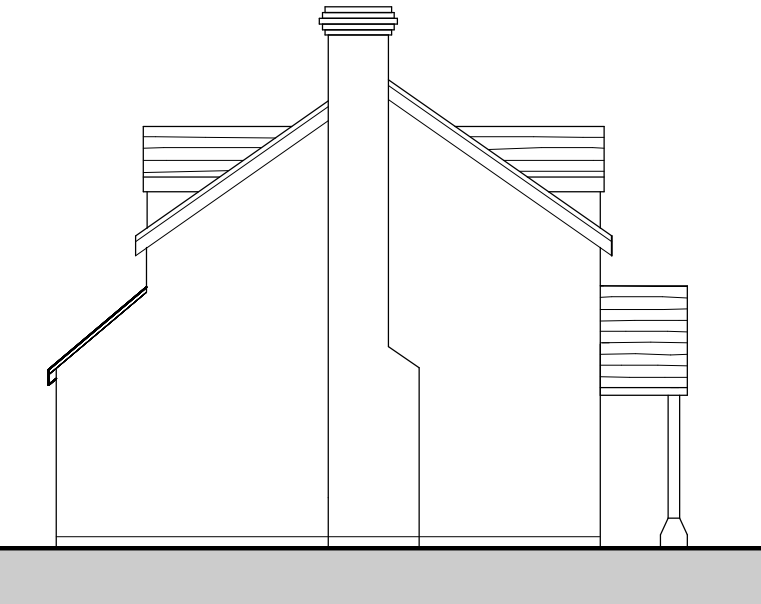

6 First Floor Plan  
1:100



4 North East Elevation  
1:100

NOTES:  
All dimensions must be checked on site.  
Nigel J Teale are not responsible for any work commenced by the Client/Contractor prior to the issue of statutory approvals.

<b>Nigel J Teale</b> Planning and Architectural Design  Acorn Business Centre Office 10, Roberts End, Hanley Swan WR8 0DN Tel 07787 538805 	July 2020	
	Scale 1:100 (A2)	
Proposed New Dwelling  Land Adjoining Lucknow, Putley, Herefordshire	Drawing No.  4285A-01	Version  FINAL

