


PLANNING ISSUE


STRUCTURAL INFORMATION INDICATIVE ONLY SHOWN FOR CO-ORDINATION PURPOSES

PLEASE REFER TO STRUCTURAL ENGINEERS SPECIFICATION

PLEASE NOTE NO MANHOLES WERE LIFTED THROUGH SURVEYING THE PROPERTY. CONTRACTOR IS REQUIRED TO INSPECT DRAINAGE SYSTEM TO CHECK THEY WORK PRIOR TO COMMENCEMENT

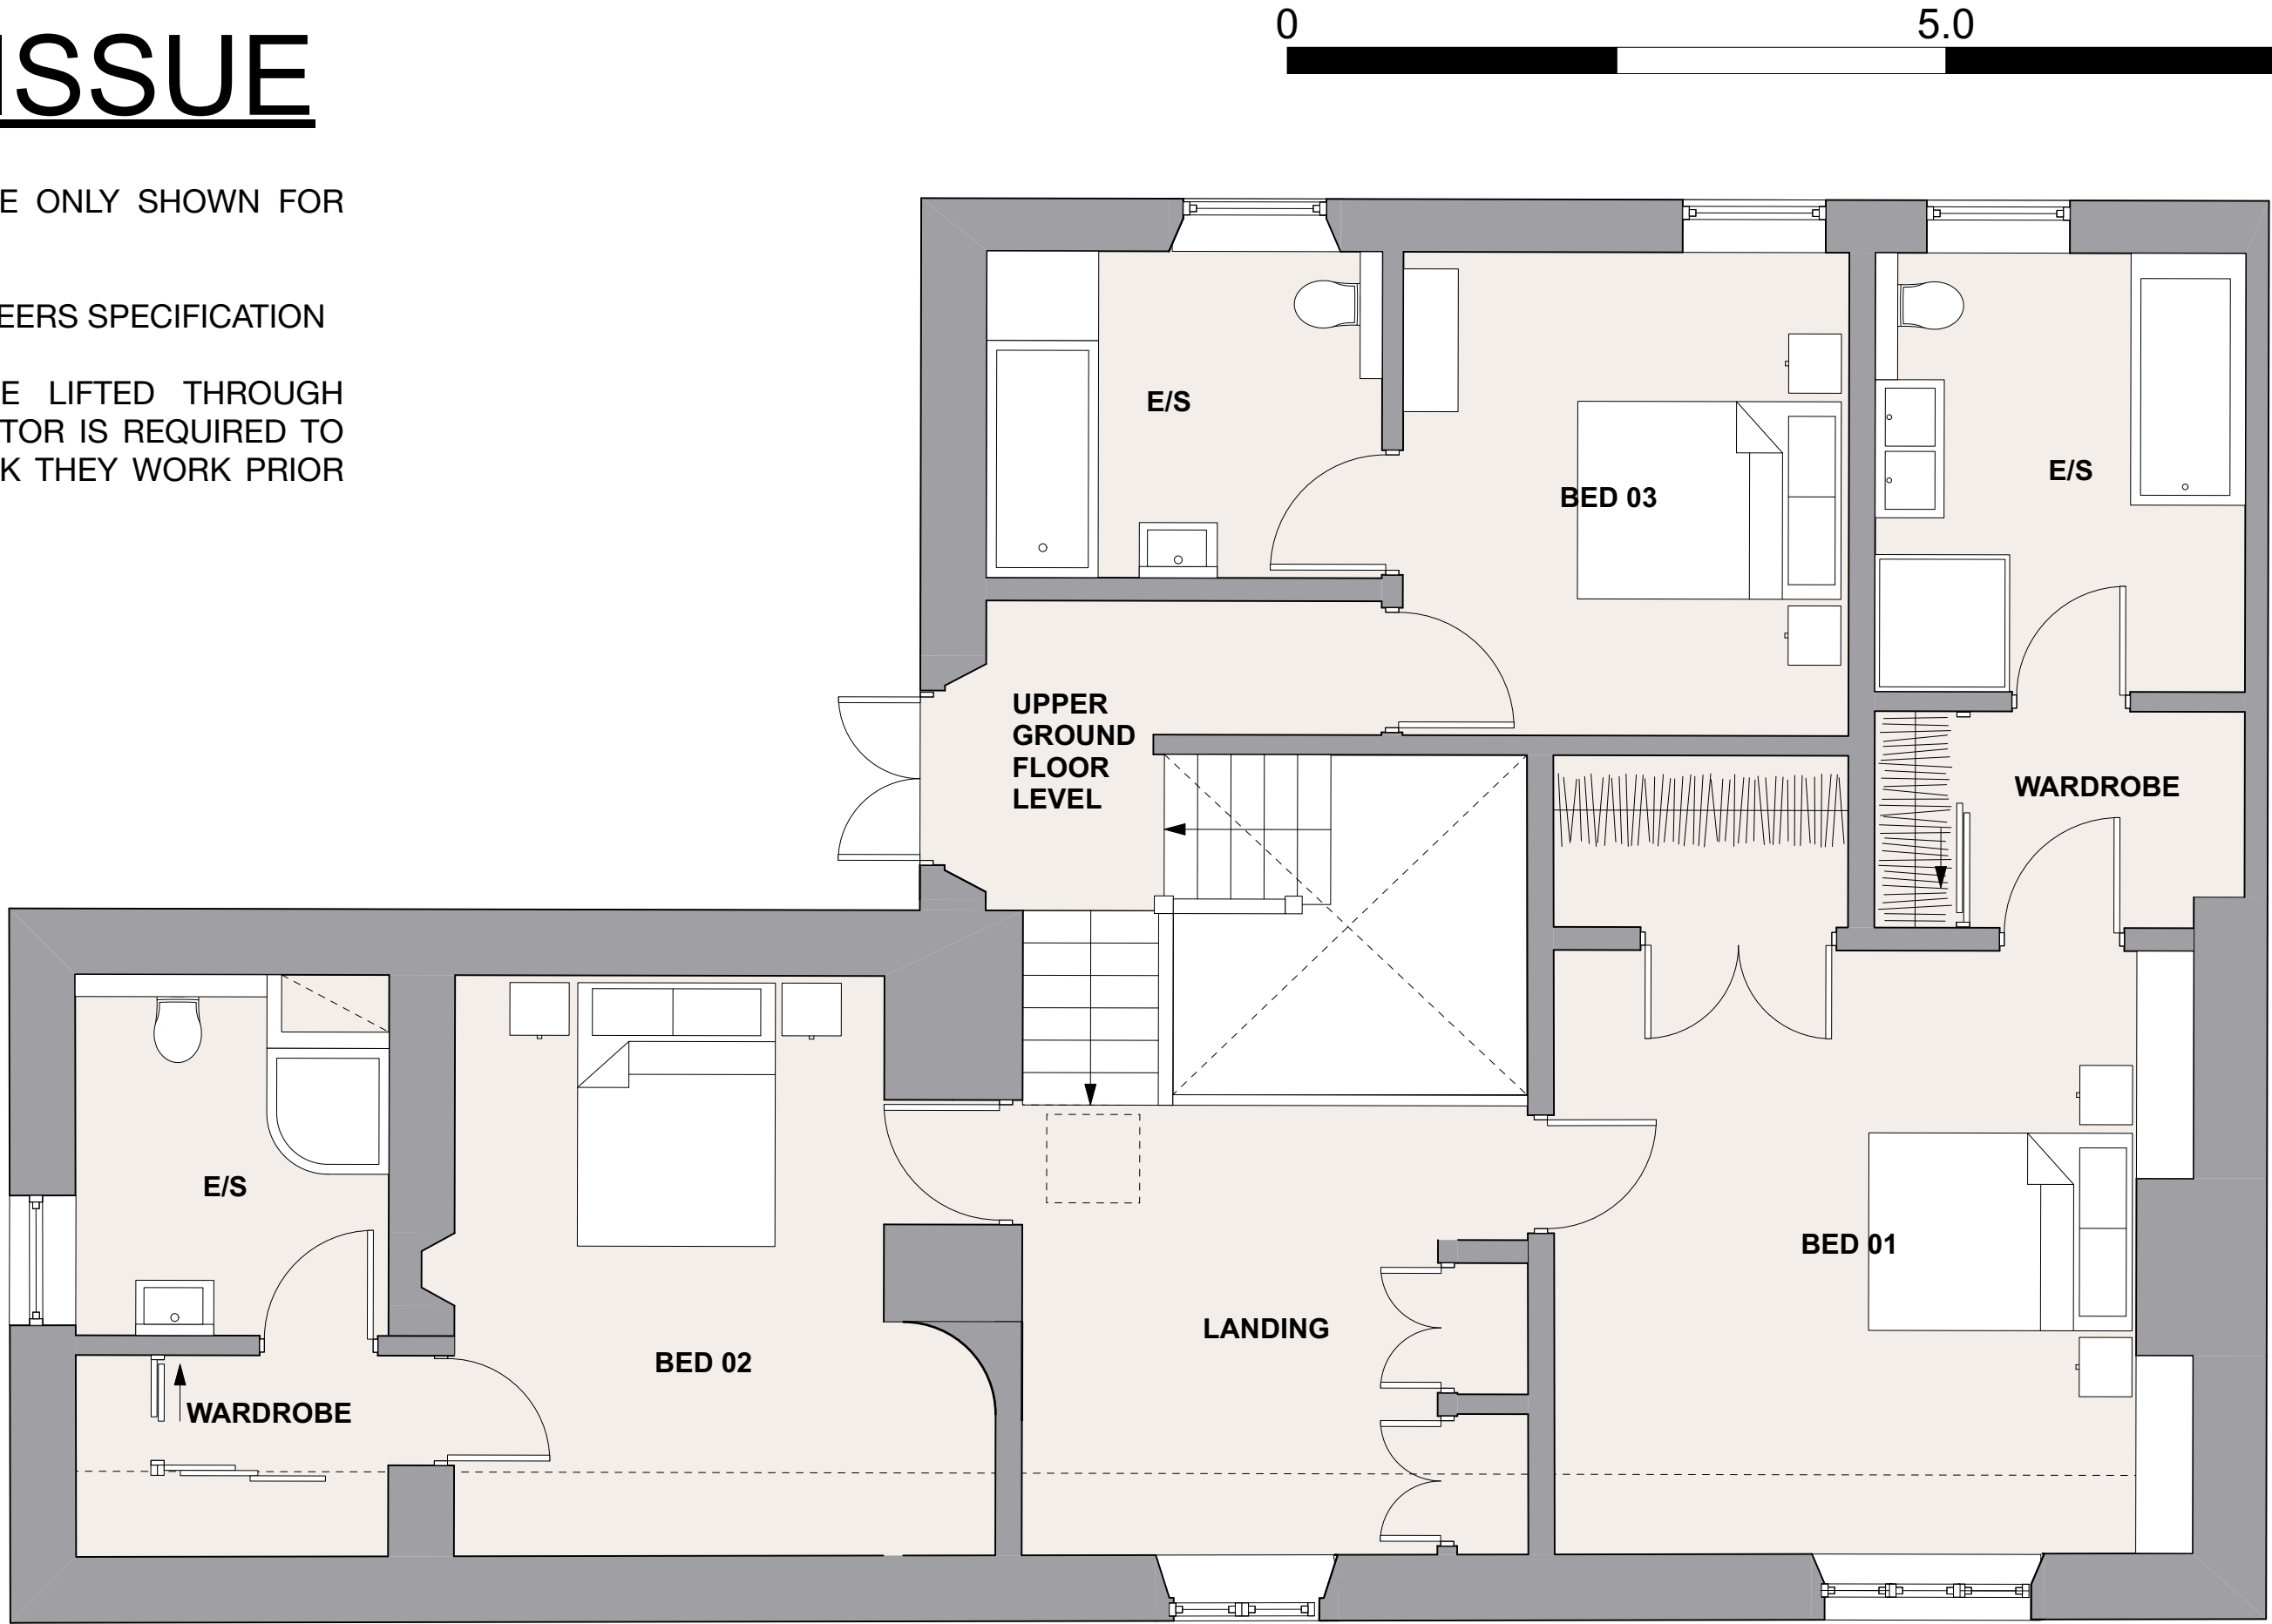

2 FIRST FLOOR PLAN
1:50 @ A1 / 1:100 @ A3

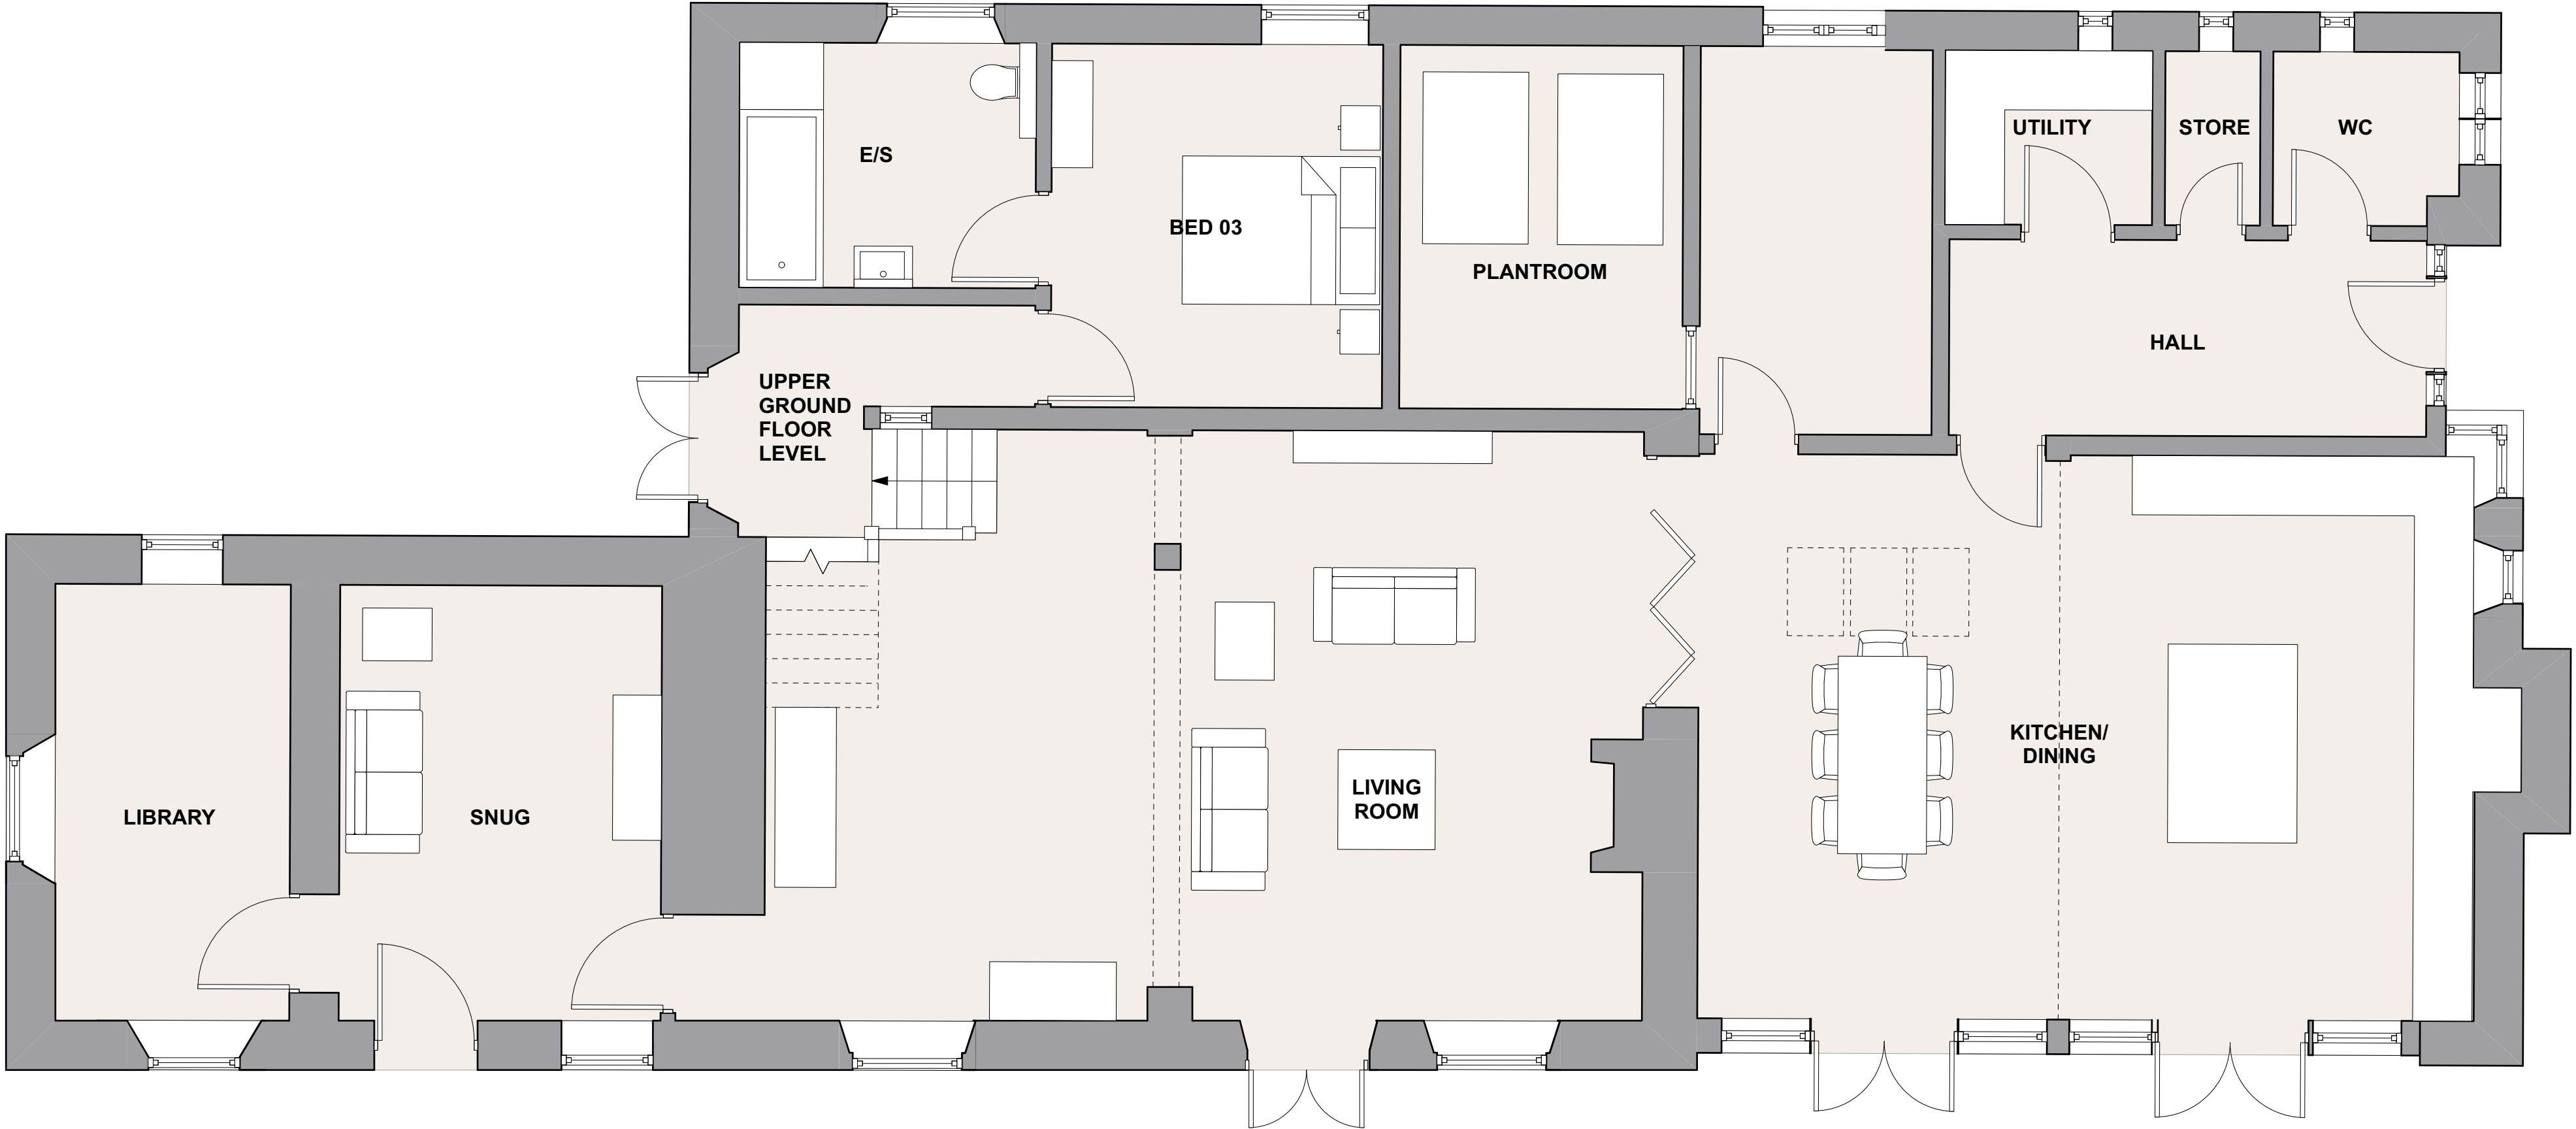


1 GROUND FLOOR
1:50 @ A1 / 1:100 @ A3

EXISTING

0 5.0 10.0 15.0 20.0 M
SCALE | 1:50 @ A1 / 1:100 @ A3

- 1 Do not scale off this drawing.
- 2 Any discrepancies to be referred to the Architect.
- 3 This drawing is to be read in conjunction with all relevant specifications and other drawings issued by the Architect, and other specialists.
- 4 This drawing is copyright and is not to be reproduced without RRA permission.
- 5 IF IN DOUBT, ASK.

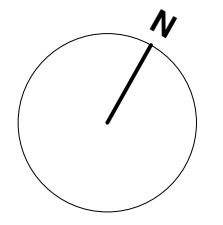

Revision	Description	Date	Check	Rev
----------	-------------	------	-------	-----



RRA Architects Ltd
Watershed
Wye Street
Hereford HR2 7RB
Unit A7 Elmbridge Court
Cheltenham Road East
Gloucester GL3 1JZ

E info@rraarchitects.com

www.rraarchitects.com

Gloucestershire Hereford Ludlow London
T 01242 269 374 T 01432 278 707 T 01584 519 747 T 02031 300 398

Client :
IAN OFFICER & JO ROTHWELL

Project :
DOCTOR'S PLACE, WALFORD, ROSS ON WYE, HR9 5RE

Drawing Title :
EXISTING FLOOR PLANS

Status PLANNING	Date JULY 21	Drawn By CE
Drawing No. 3760 P(1) 01	Revision -	Scale 1:50 @ A1