



PROPOSED 2 NEW DWELLINGS LAND ADS.
13 ROWAN CLOSE,
ROSS-ON-WYE,
HEREFORDSHIRE. HR9 5RW.
for:-


MR.C.ASHDOWN

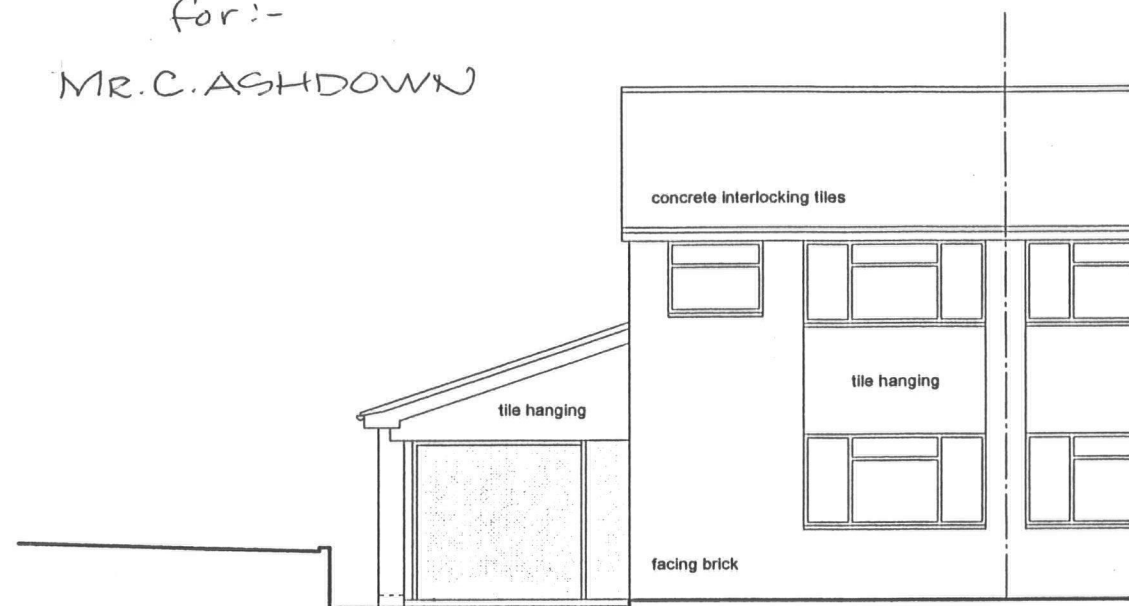


FRONT ELEVATION - North-West

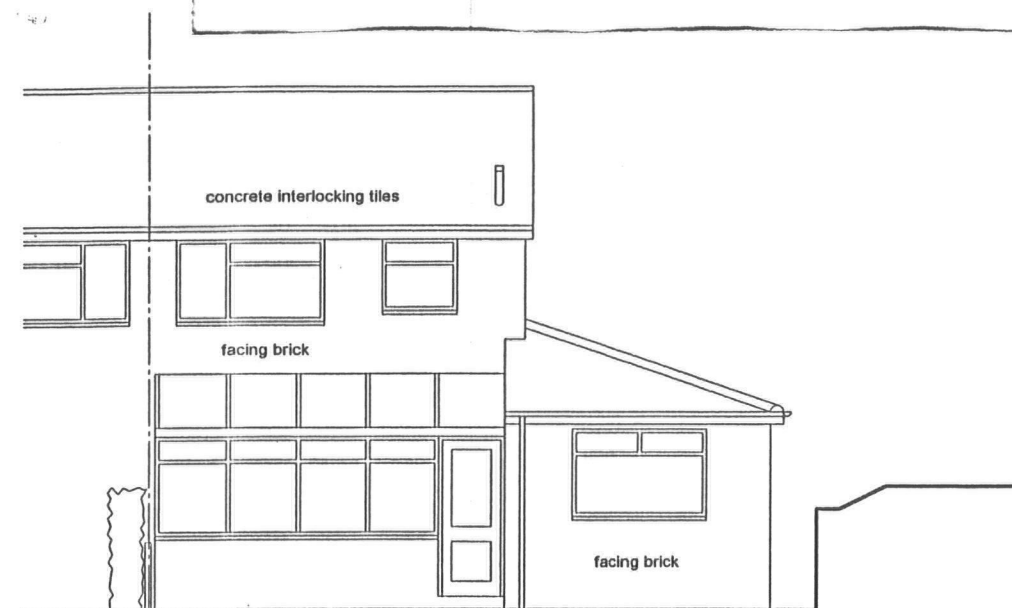

REAR ELEVATION - South-East

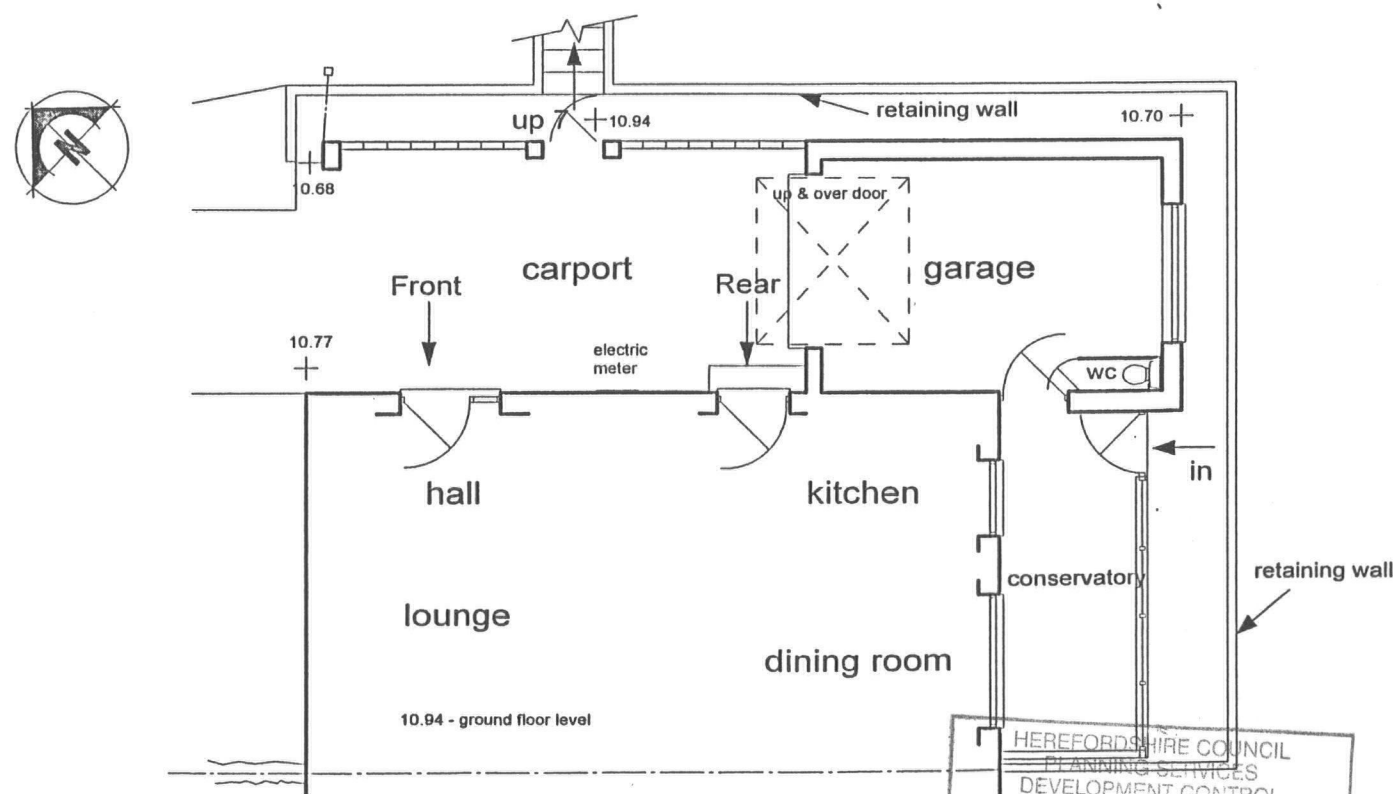

GROUND FLOOR PLAN

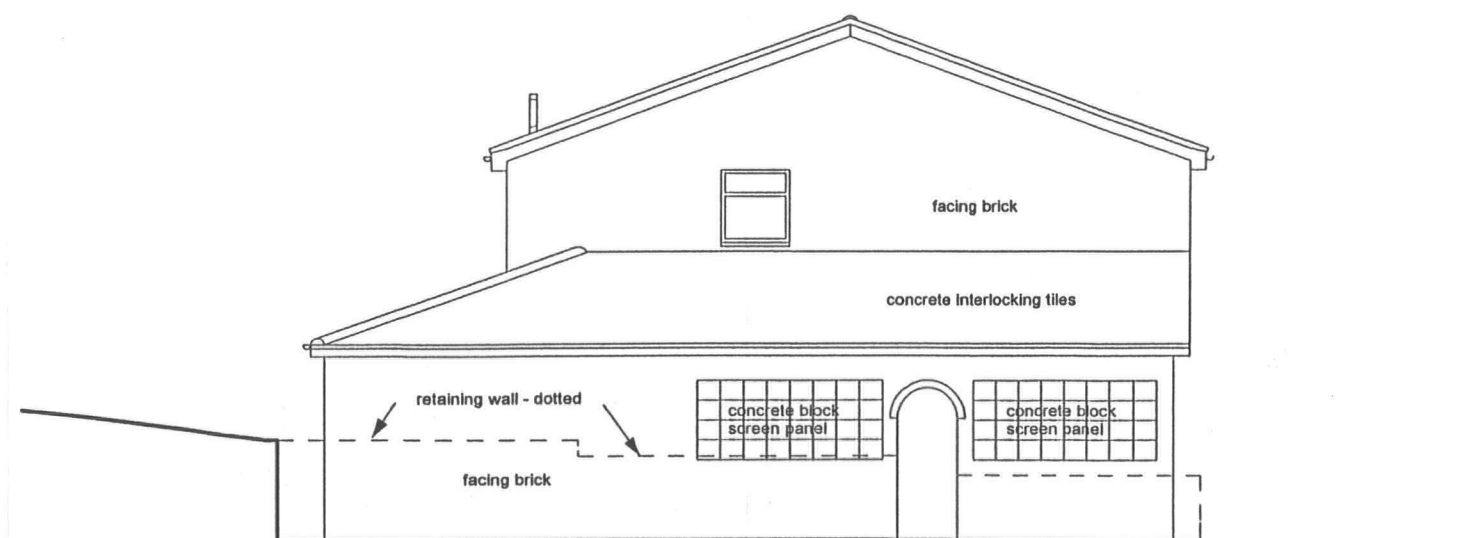

SIDE ELEVATION - North-East

drwg. no. 2RC14/2

BUILDING SURVEY



0 1m 2m 3m 4m 5m
Scale 1:100