


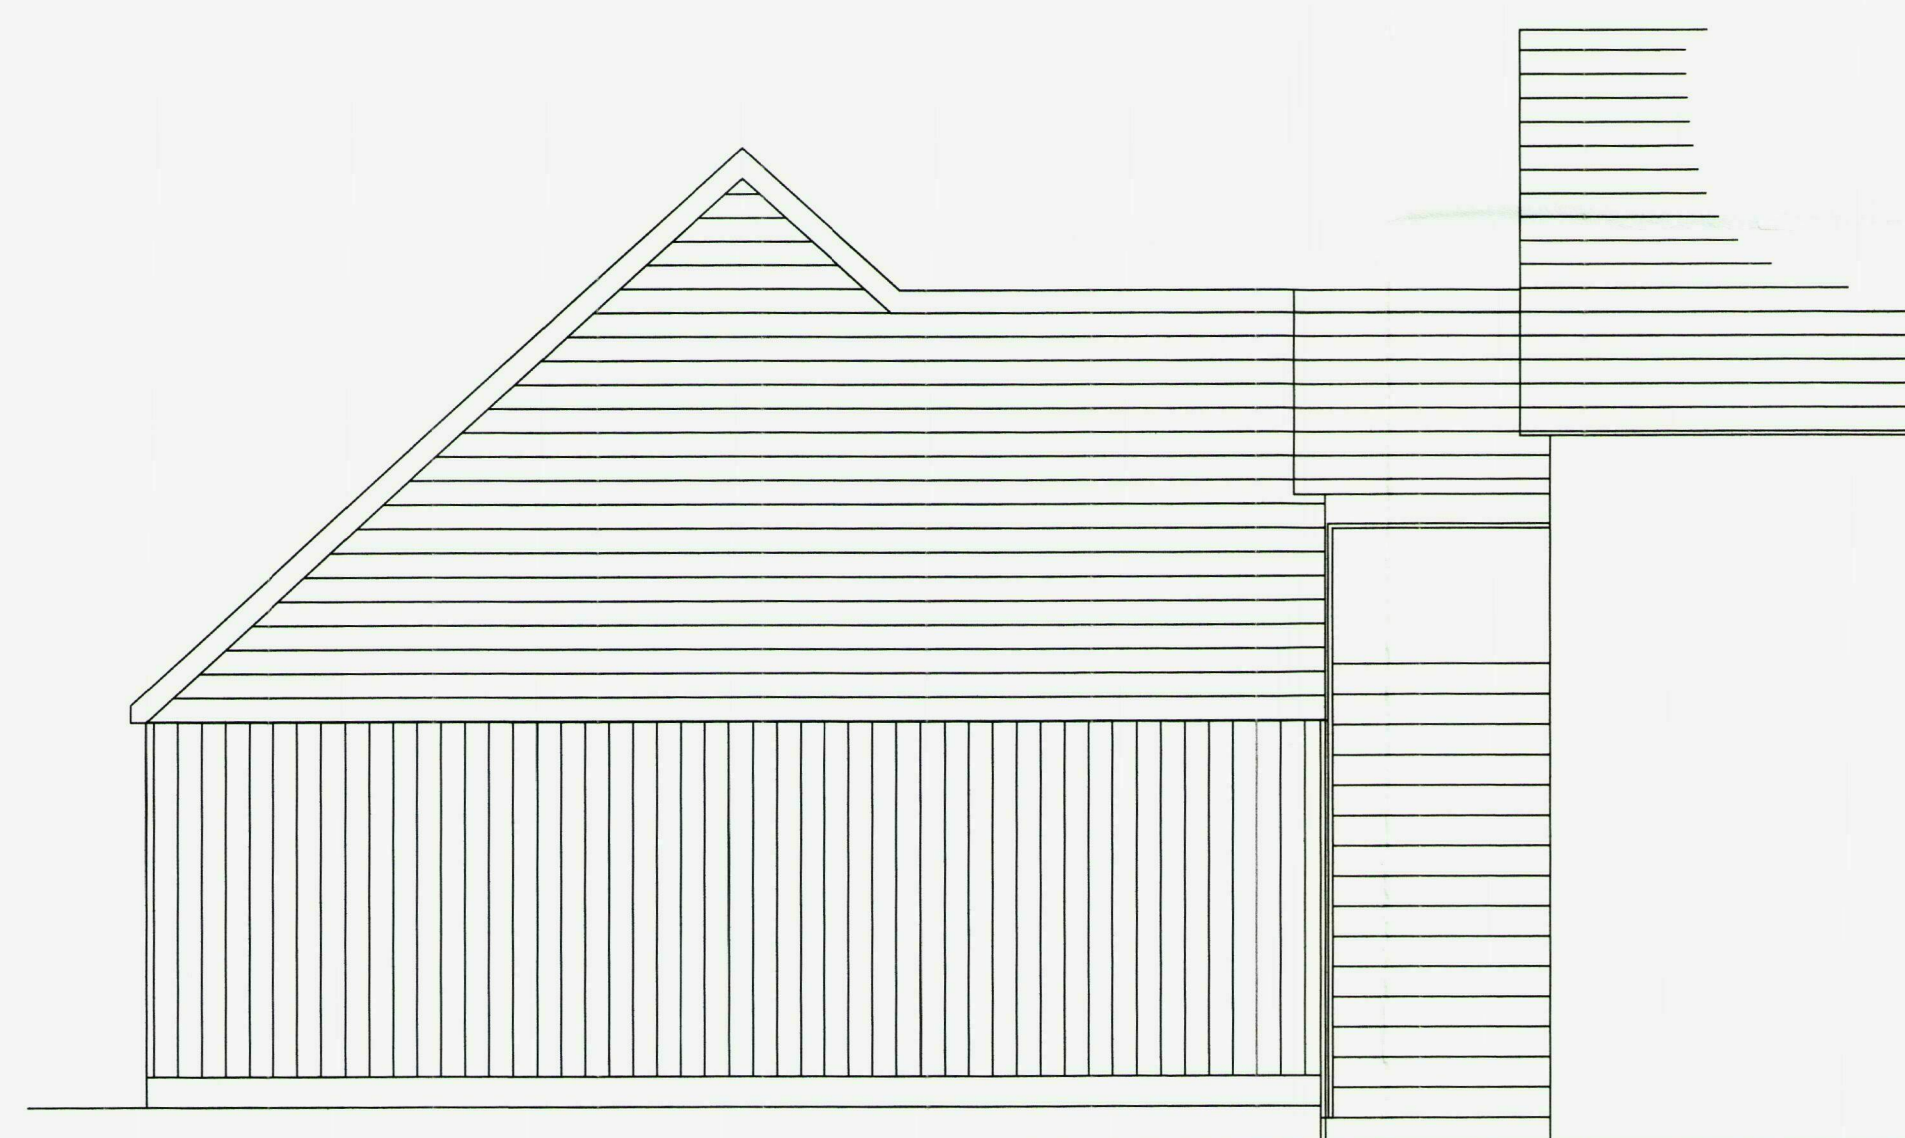

East Elevation



West Elevation



South Elevation



North Elevation

Proposed Elevations

1:50 @ A1 0m 1m 2m 3m 4m 5m

20 JUL 2012

NG PROPERTY

7 DUCHESS CLOSE, MONMOUTH, NP25 3JC

CLIENT: ...

DRAWING TITLE: PROPOSED ELEVATIONS

DRAWING NUMBER: ...

PROJECT: ASH INGEN PLACE
BRISTOW
ROSS ON WYE

SCALE USED: 1:50 @ A1

DO NOT SCALE FROM THIS DRAWING. ALL MEASUREMENTS TO BE
TAKEN ON SITE.

DATE: JUNE 2012