




Window W1 - North West Elevation Fixed bottom sash and top limited to a 200mm opening - clear glazing

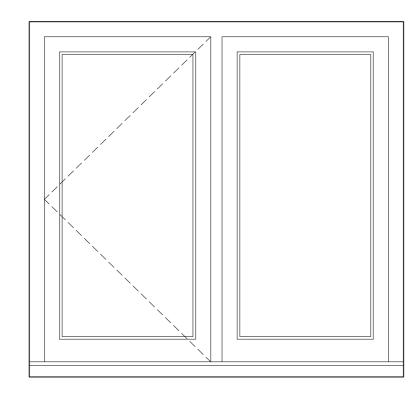

Window W3 - South West Elevation
One opening casement - clear glazing

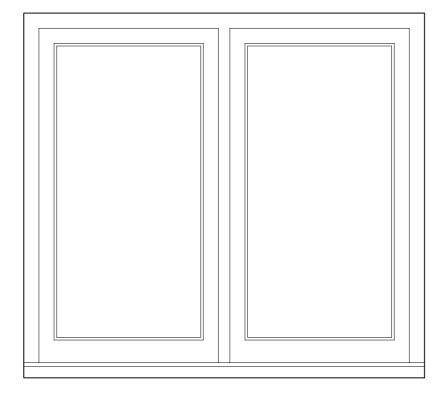

Window W2 - North West Elevation Fixed casements - clear glazing

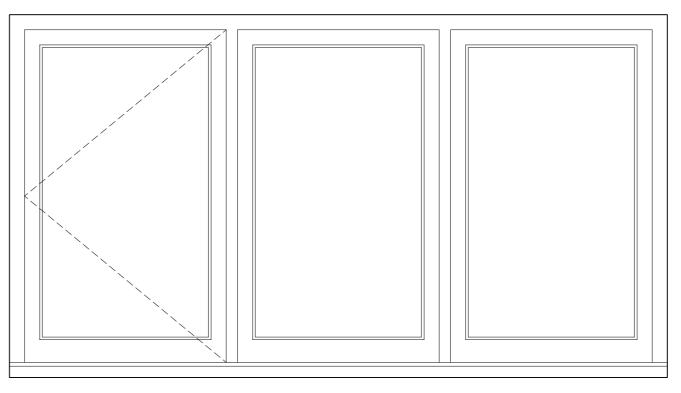

Window W4 - South East Elevation
One opening casement - clear glazing



Client: Mrs J Whitmarsh

Job: Jules Restaurant, Portland House, Weobley Title: Replacement Window Elevations

Scale: 1:10 @ A2
Date: October 2023
Drawing No: 2371/02/B

Bryan Thomas
Architectural Design Limited
The Malt Llaves

The Malt House Shobdon, Leominster Tel/Fax 01568 708238

Bottom half of window W1 obscure glazed.