


PROPOSED REAR ELEVATION

new softwood
double glazed


PROPOSED SIDE ELEVATION

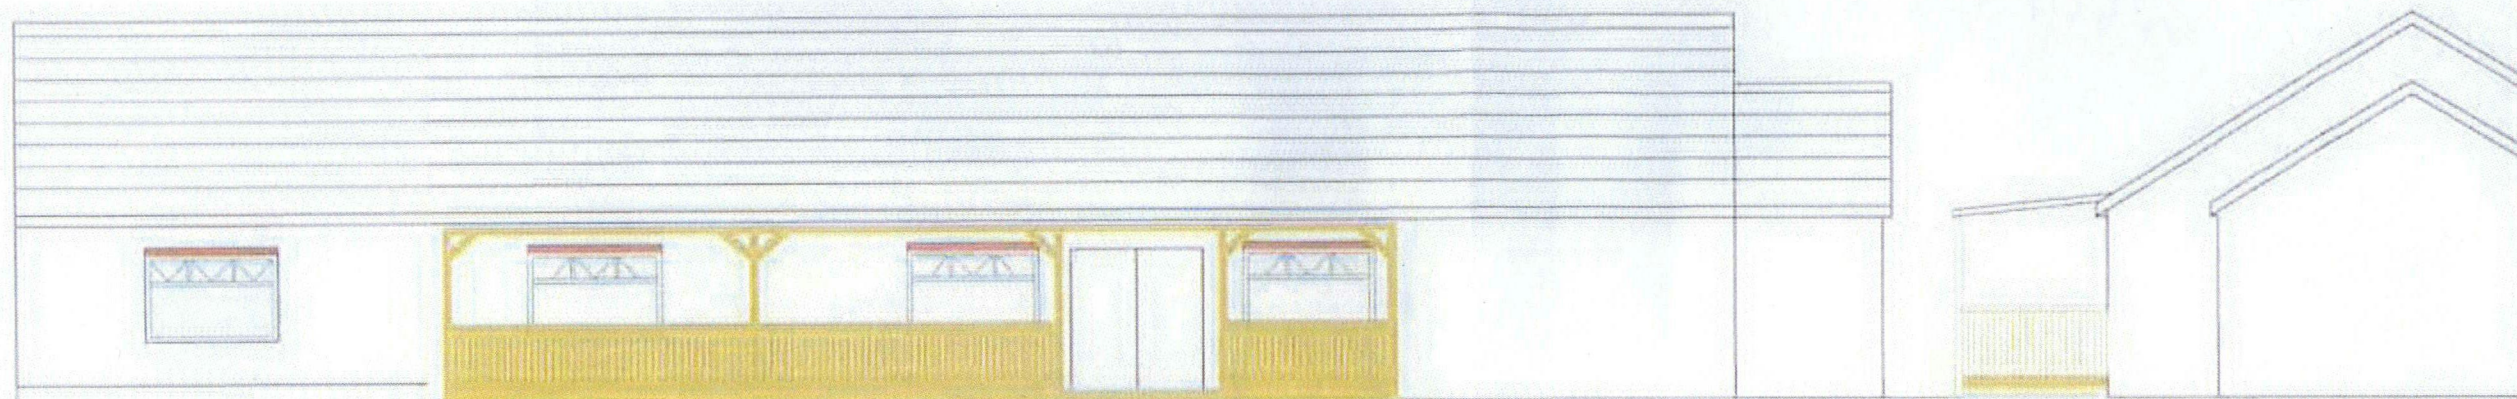

PROPOSED FRONT ELEVATION

PROPOSED SIDE ELEVATION

ELEVATIONS 1:100 AT A3

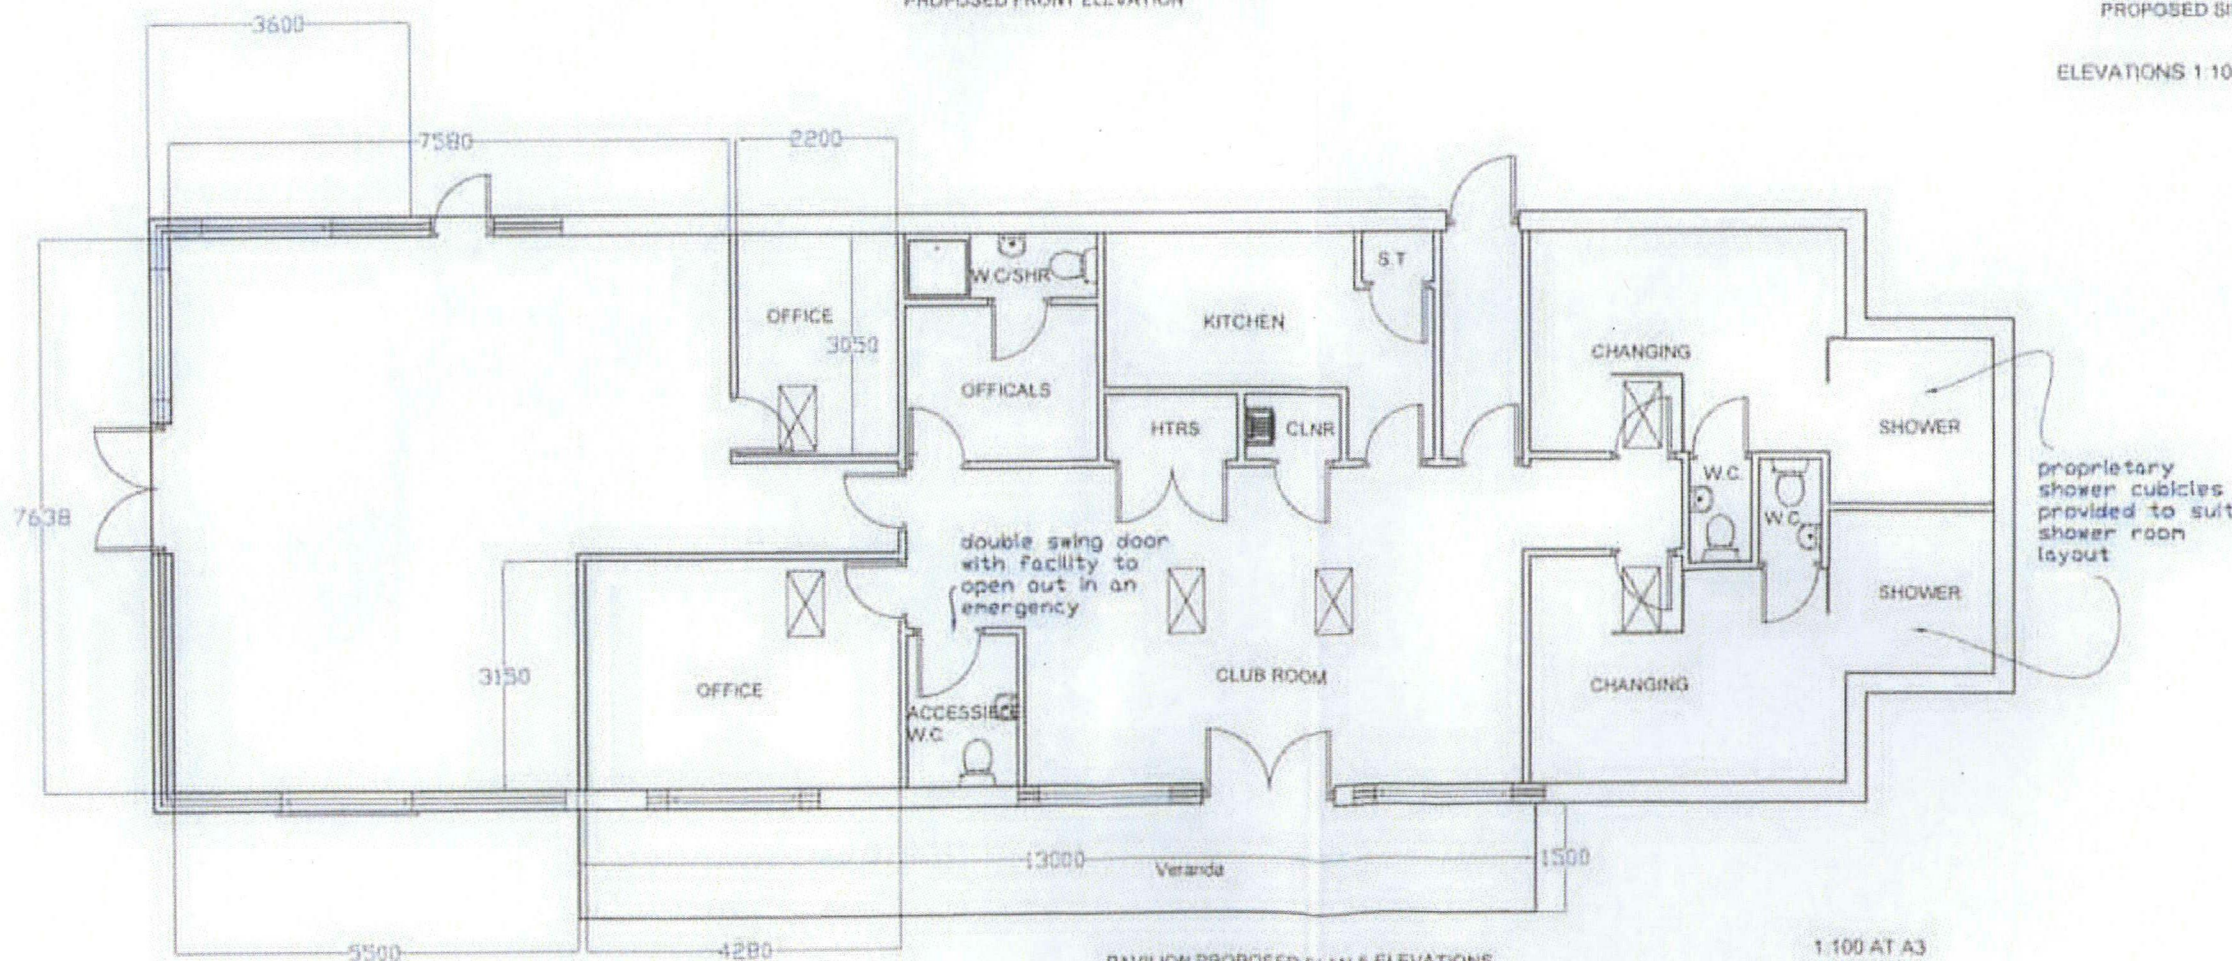

PAVILION PROPOSED PLAN & ELEVATIONS

1:100 AT A3

S 11027897 F

121286

HEREFORDSHIRE COUNCIL
PLANNING SERVICES
DEVELOPMENT CONTROL

27 OCT 2010

To: _____
Ack'd: _____ File: _____

Rev	Date	Revision	Draw	App
Drawing Status				



HEREFORDSHIRE
COUNCIL

Tel: (01432) 281111
Fax: (01432) 281122

Project Title

BULMERS CRICKET/BOWLS CLUB

Drawing Title

EXTENSION TO SPORTS PAVILION &
NEW STORE

Drawn	Date	Check	Date	App	Date
RS	JUN 10	RS	JUN 10	-	JUN 10

Project No.	Scale	Original Drawing Sheet Size
1	as indicated	A3

Drawing Number	Rev
PSD/H/10/29-4	

File Location: C:\Users\paul.f\Documents\1027897\121286\1027897_121286.dwg