


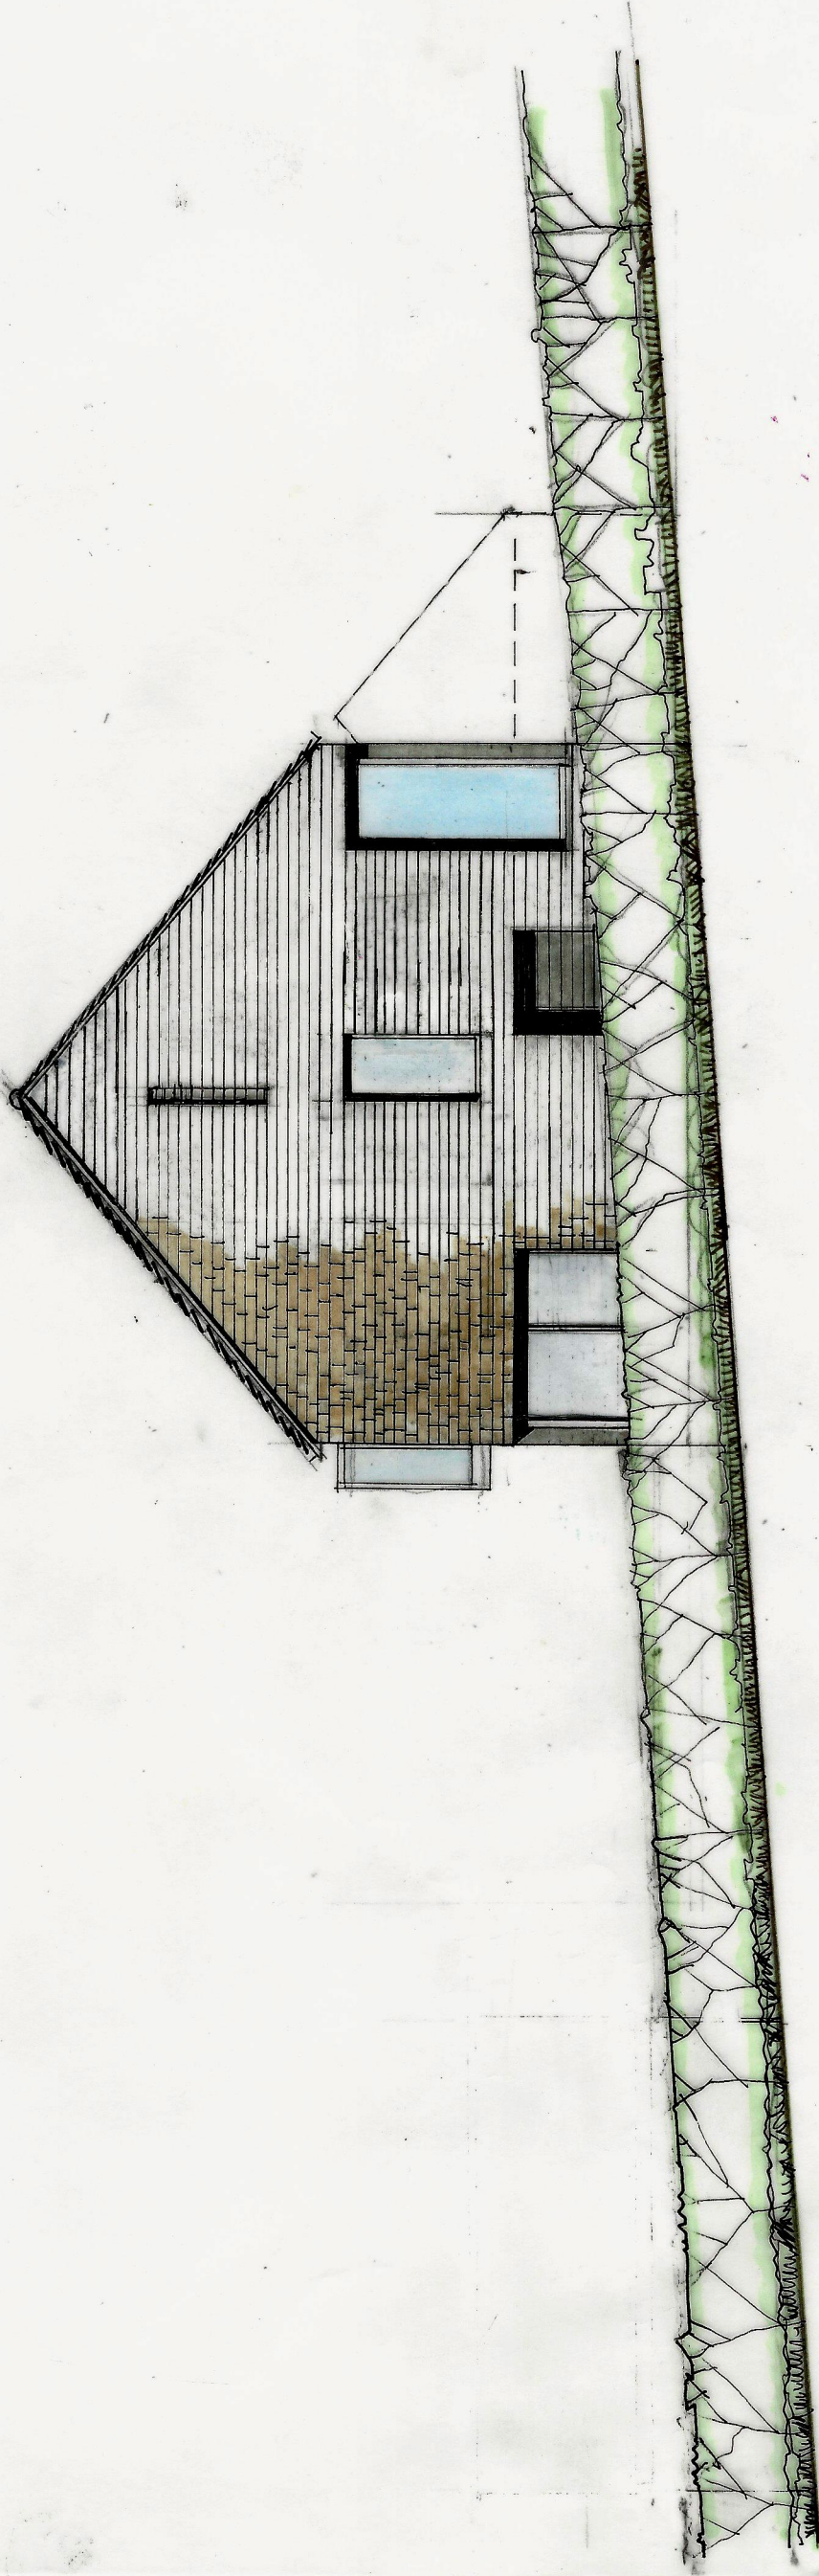

south east elevation

residential development upton crews ross on wye house 1 elevation

drq n° 18:0051:AP20 A

scale 1:100@d3