





~ REAR ELEVATION ~

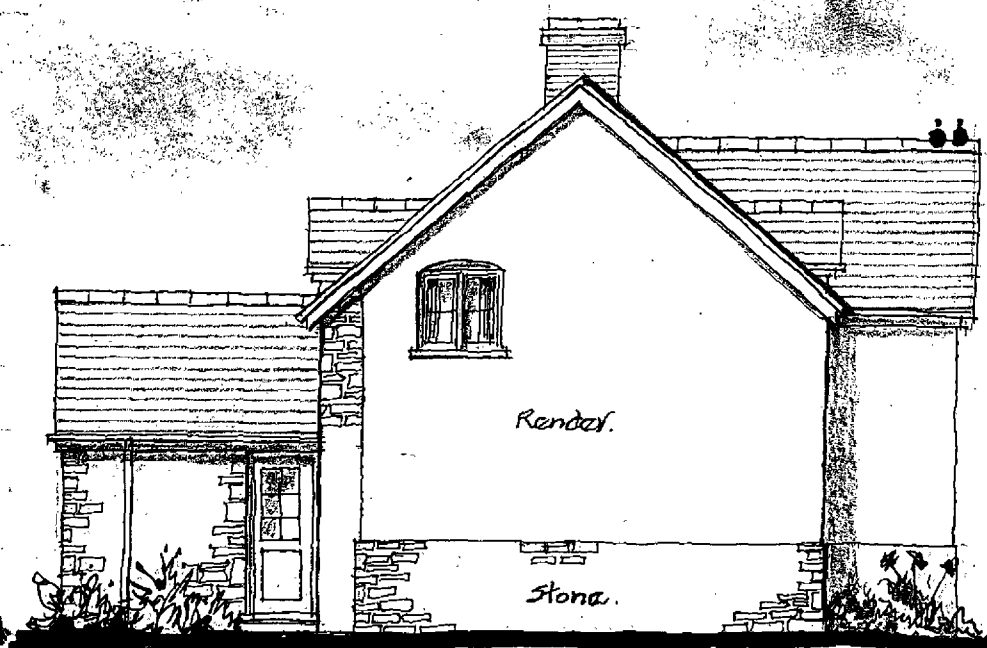


~ SIDE ELEVATION ~

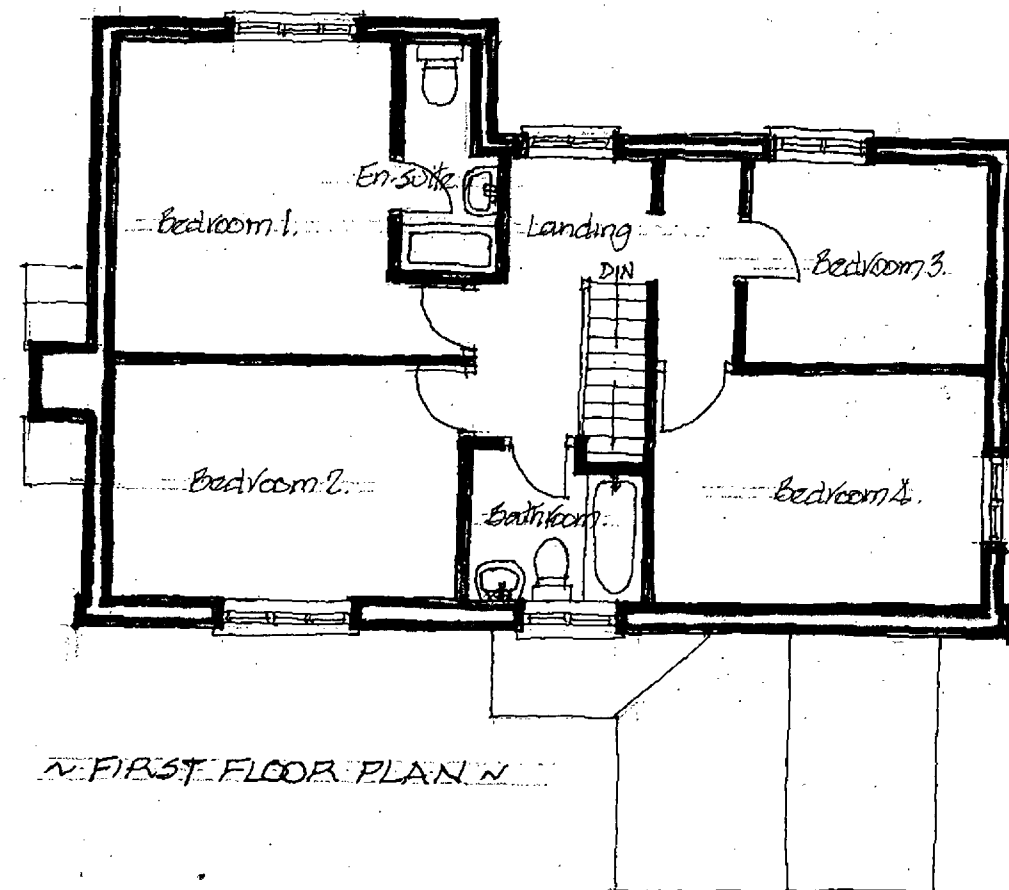


~ FIRST FLOOR PLAN ~



~ FRONT ELEVATION ~

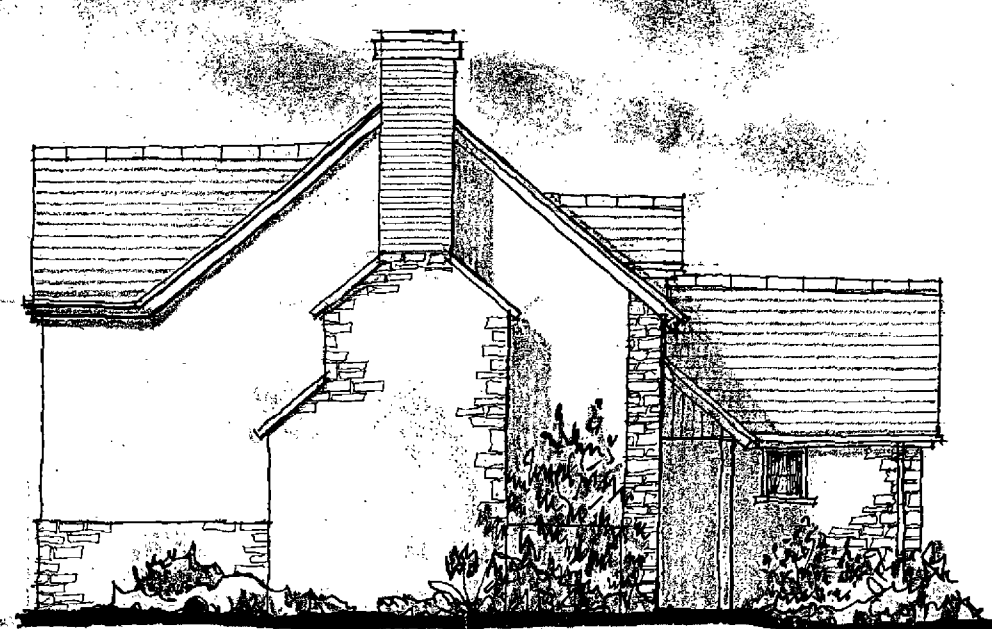

~ SIDE ELEVATION ~

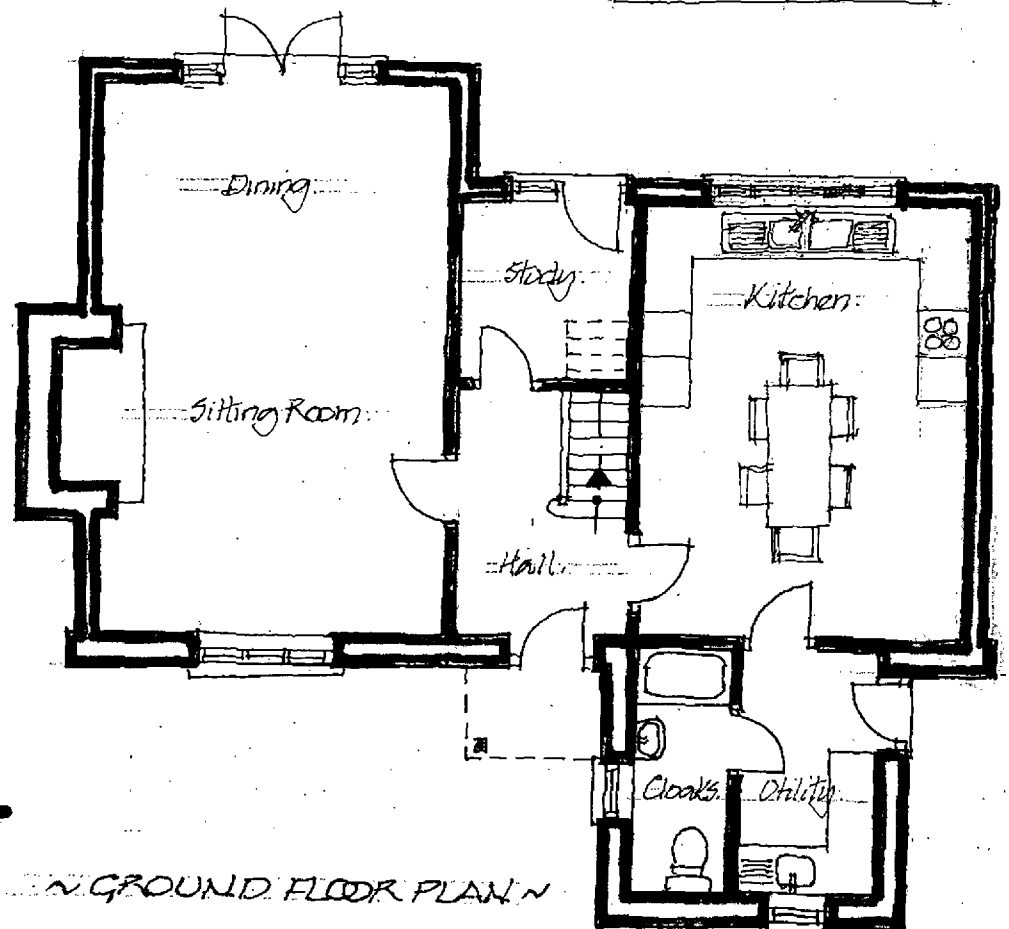

~ GROUND FLOOR PLAN ~

DRG NO 1470/1

SCALE 1:100 1m 2m 3m AT A3

DATE OCT 16

HEREFOR OFFICIAL
PLANNING PERMISSIONS
DEVELOPMENT

19 JAN 2017

To
Ack'd

John Needham Associates
22 Broad Street
Ludlow
Shropshire, SY8 1NG
Tel: 01584 872112
johnneedham@btconnect.com