



HEREFORDSHIRE COUNCIL
PLANNING DEPARTMENT
DEVELOPMENT CONTROL

19 JAN 2017


To: _____
Ack'd: _____ File: _____

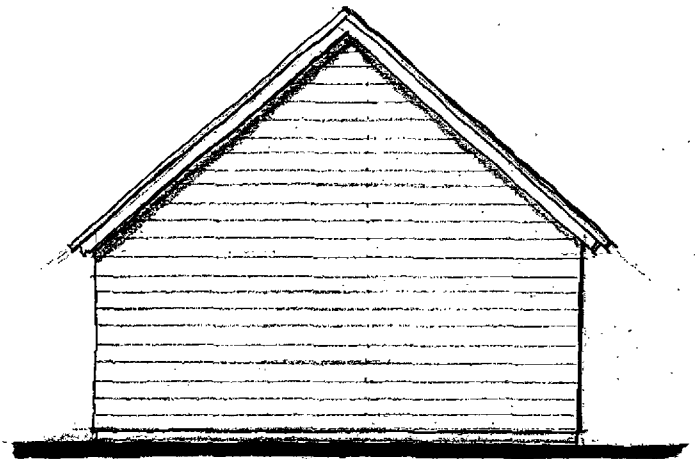


~ SIDE ELEVATION ~

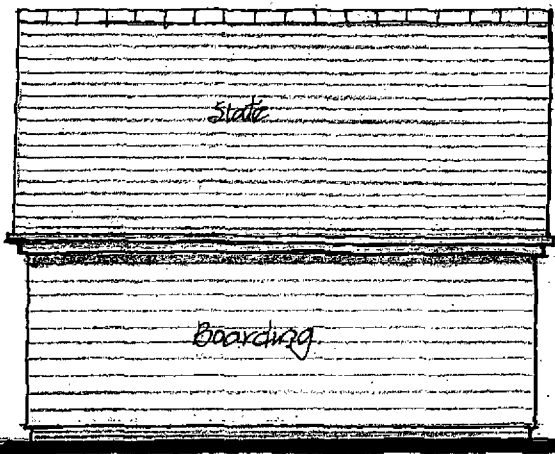


~ REAR ELEVATION ~

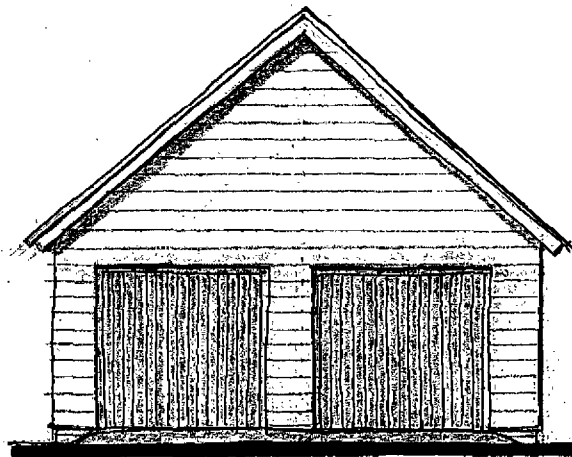

~ SIDE ELEVATION ~

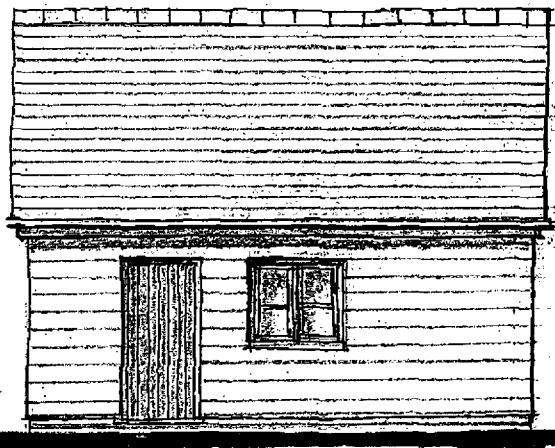

~ FRONT ELEVATION ~

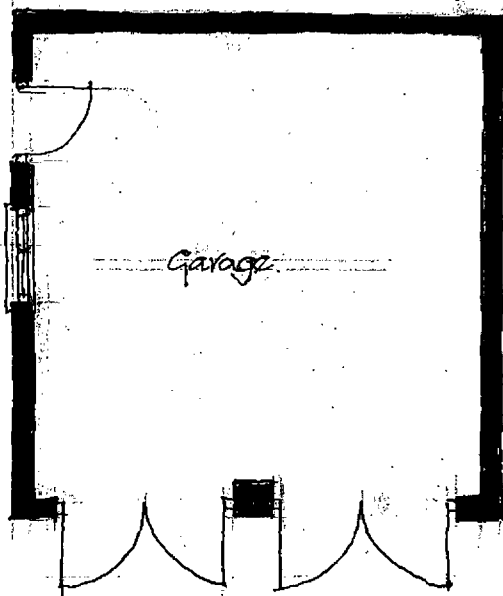

~ PLAN ~

DRG NO 1470/3

SCALE 1:100

1m 2m 3m

A4

DATE JAN 17

John Needham Associates
22 Broad Street
Ludlow
Shropshire, SY8 1NG
Tel: 01584 872112
john@needham@btconnect.com