
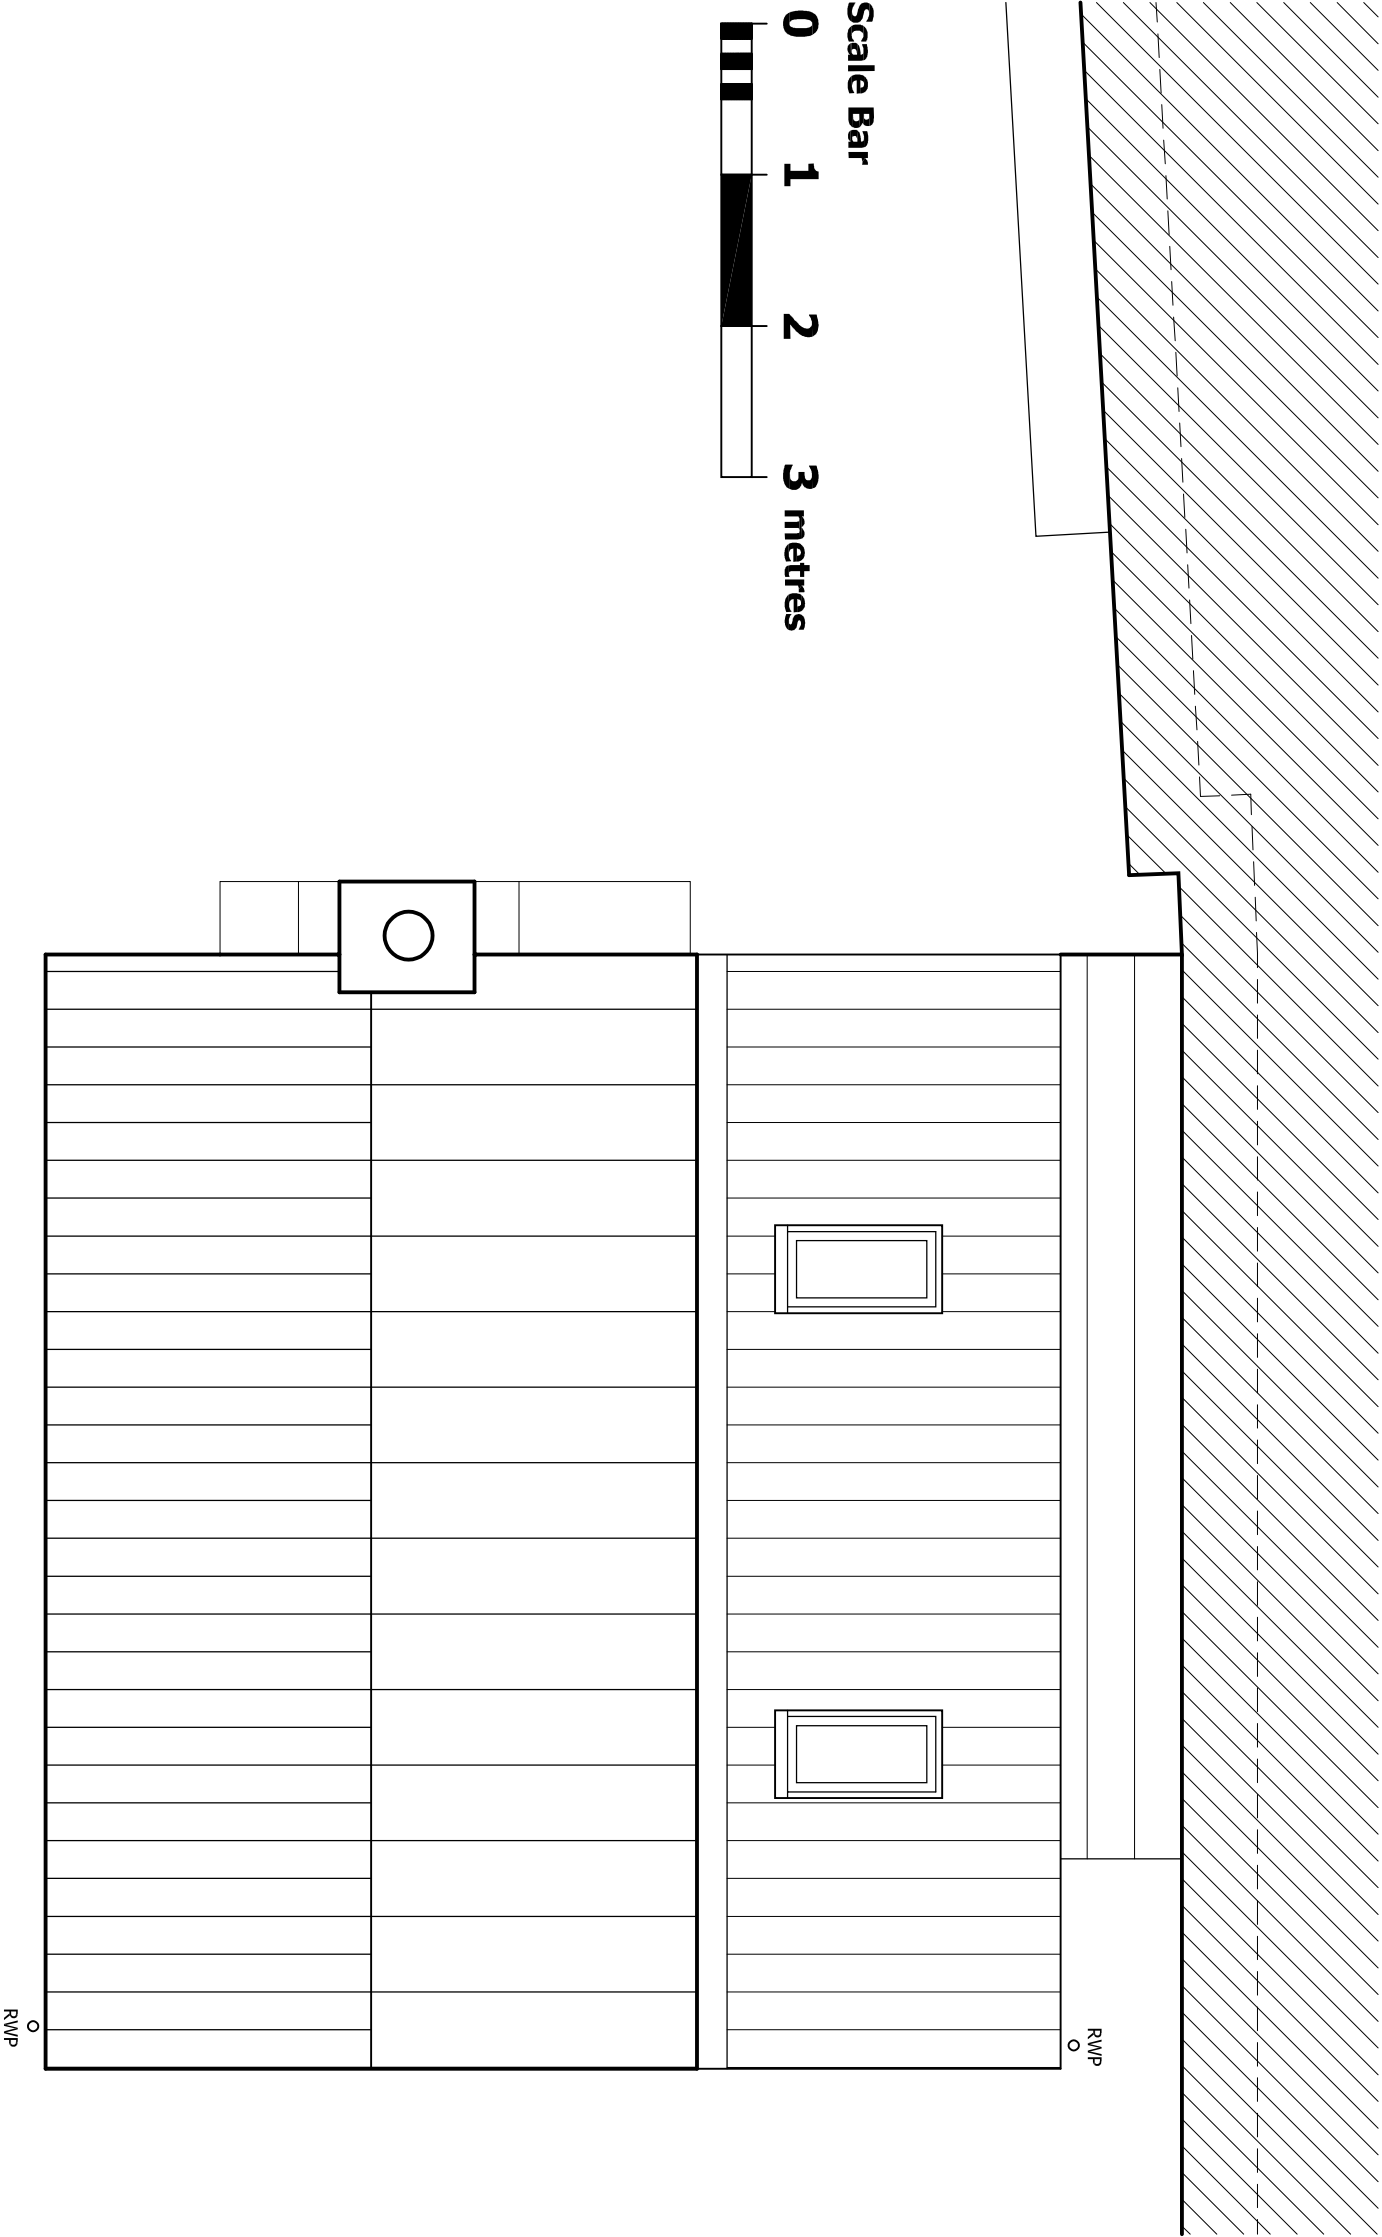
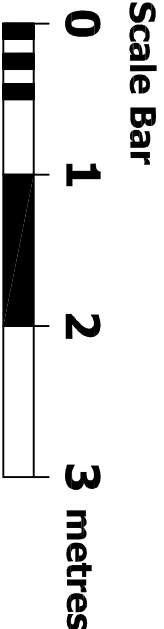


IMPORTANT
This drawing must only be used for the purpose as described within the status box.
© Paul Davis, All rights reserved.

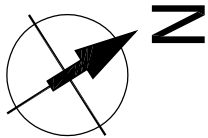

Roof Plan
Existing

REV	DATE	DESCRIPTION

DATE	SCALE	STATUS
JUNE 2021	1:50 @ A3	HOUSEHOLDER PLANNING APPLICATION

PI Davis
Architectural Design
T 07788 705201 E pl_davis@hotmail.com
www.pidavisdesign.com

PROJECT TITLE	DRAWING TITLE
PROPOSED TWO-STOREY EXTENSION TO THE SIDE OF: PORTER'S COTTAGE, WESTHOPE HILL, HEREFORD, HR4 8BU.	EXISTING ROOF PLAN

JOB REFERENCE	DRAWING NUMBER	REVISION
PD2050	30	-