


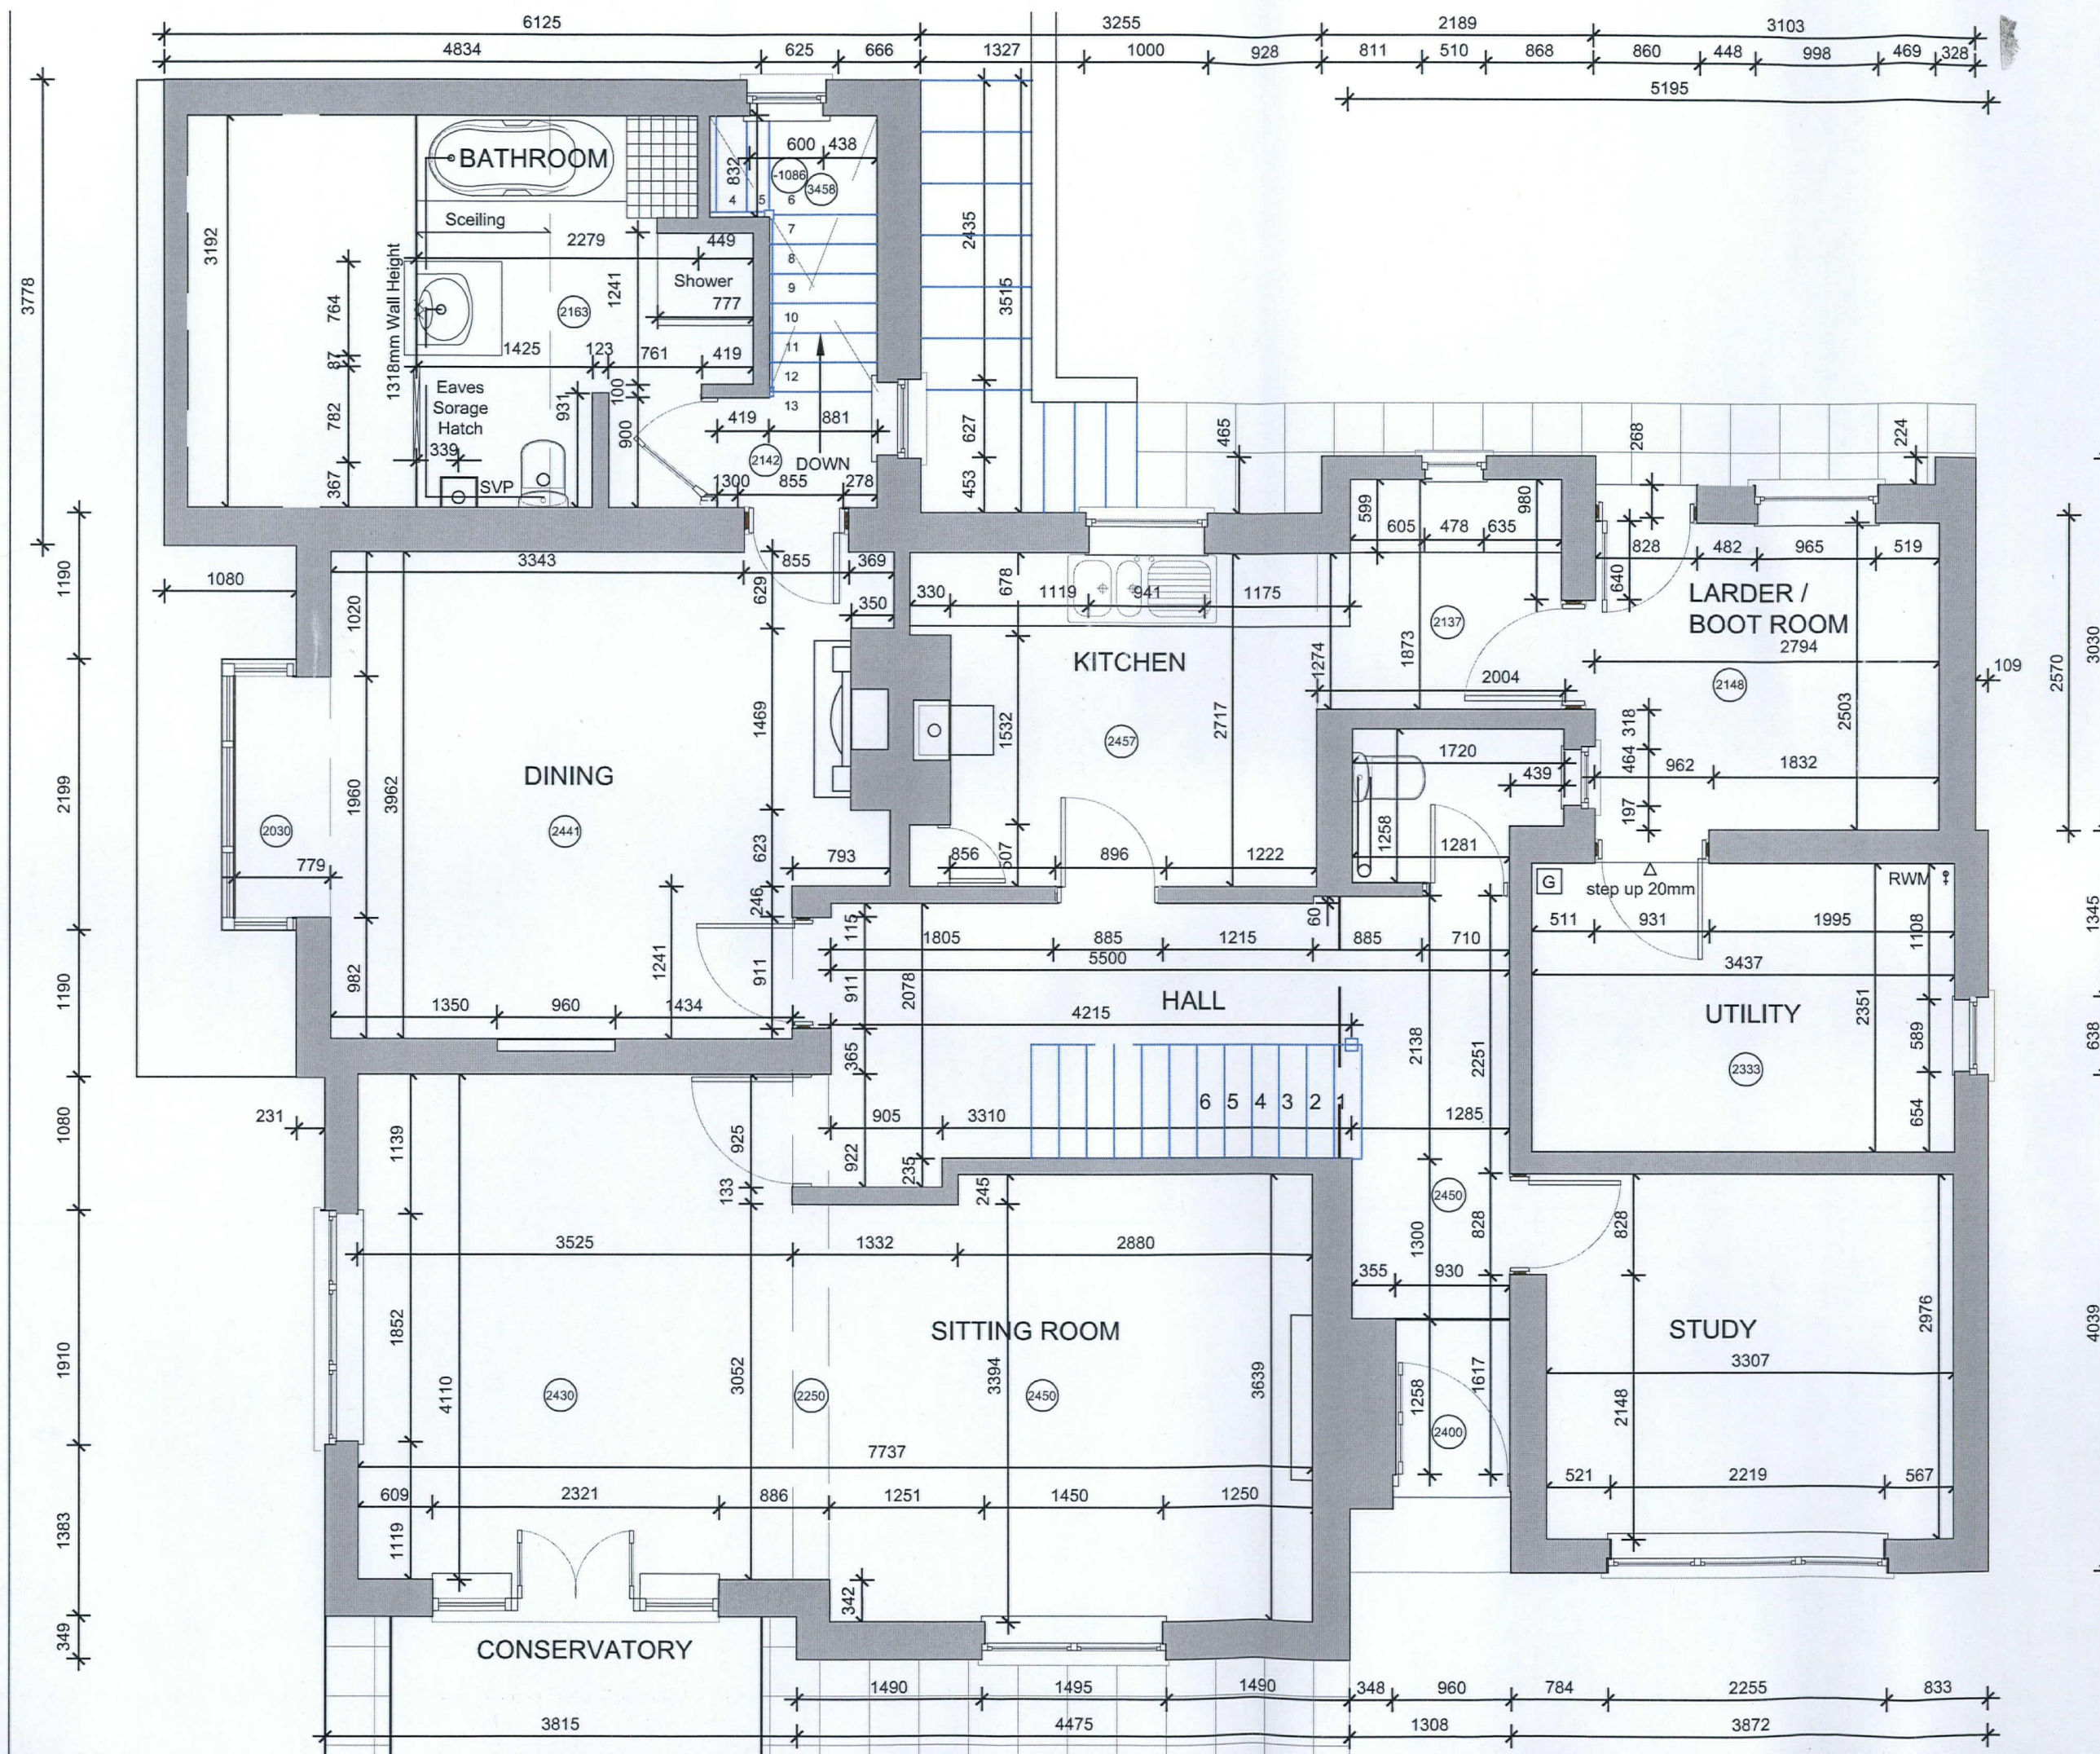

120629

Description: The Brambles, Ledbury Rd, Wellington Heath,
Ledbury, Herefordshire, HR81NB
Description: Existing_Ground Floor Plan (Dimensions)
Project: Extension Scale: 1/50 Date: 22-2-12 Drawn: GMT

Dwg: 009 Rev: -

Description:

Date: 23-2-12

GMT
T: 07973-400905
CONSTRUCTION
LINES LTD
WWW.GMT-CONSTRUCTIONLINES.COM