


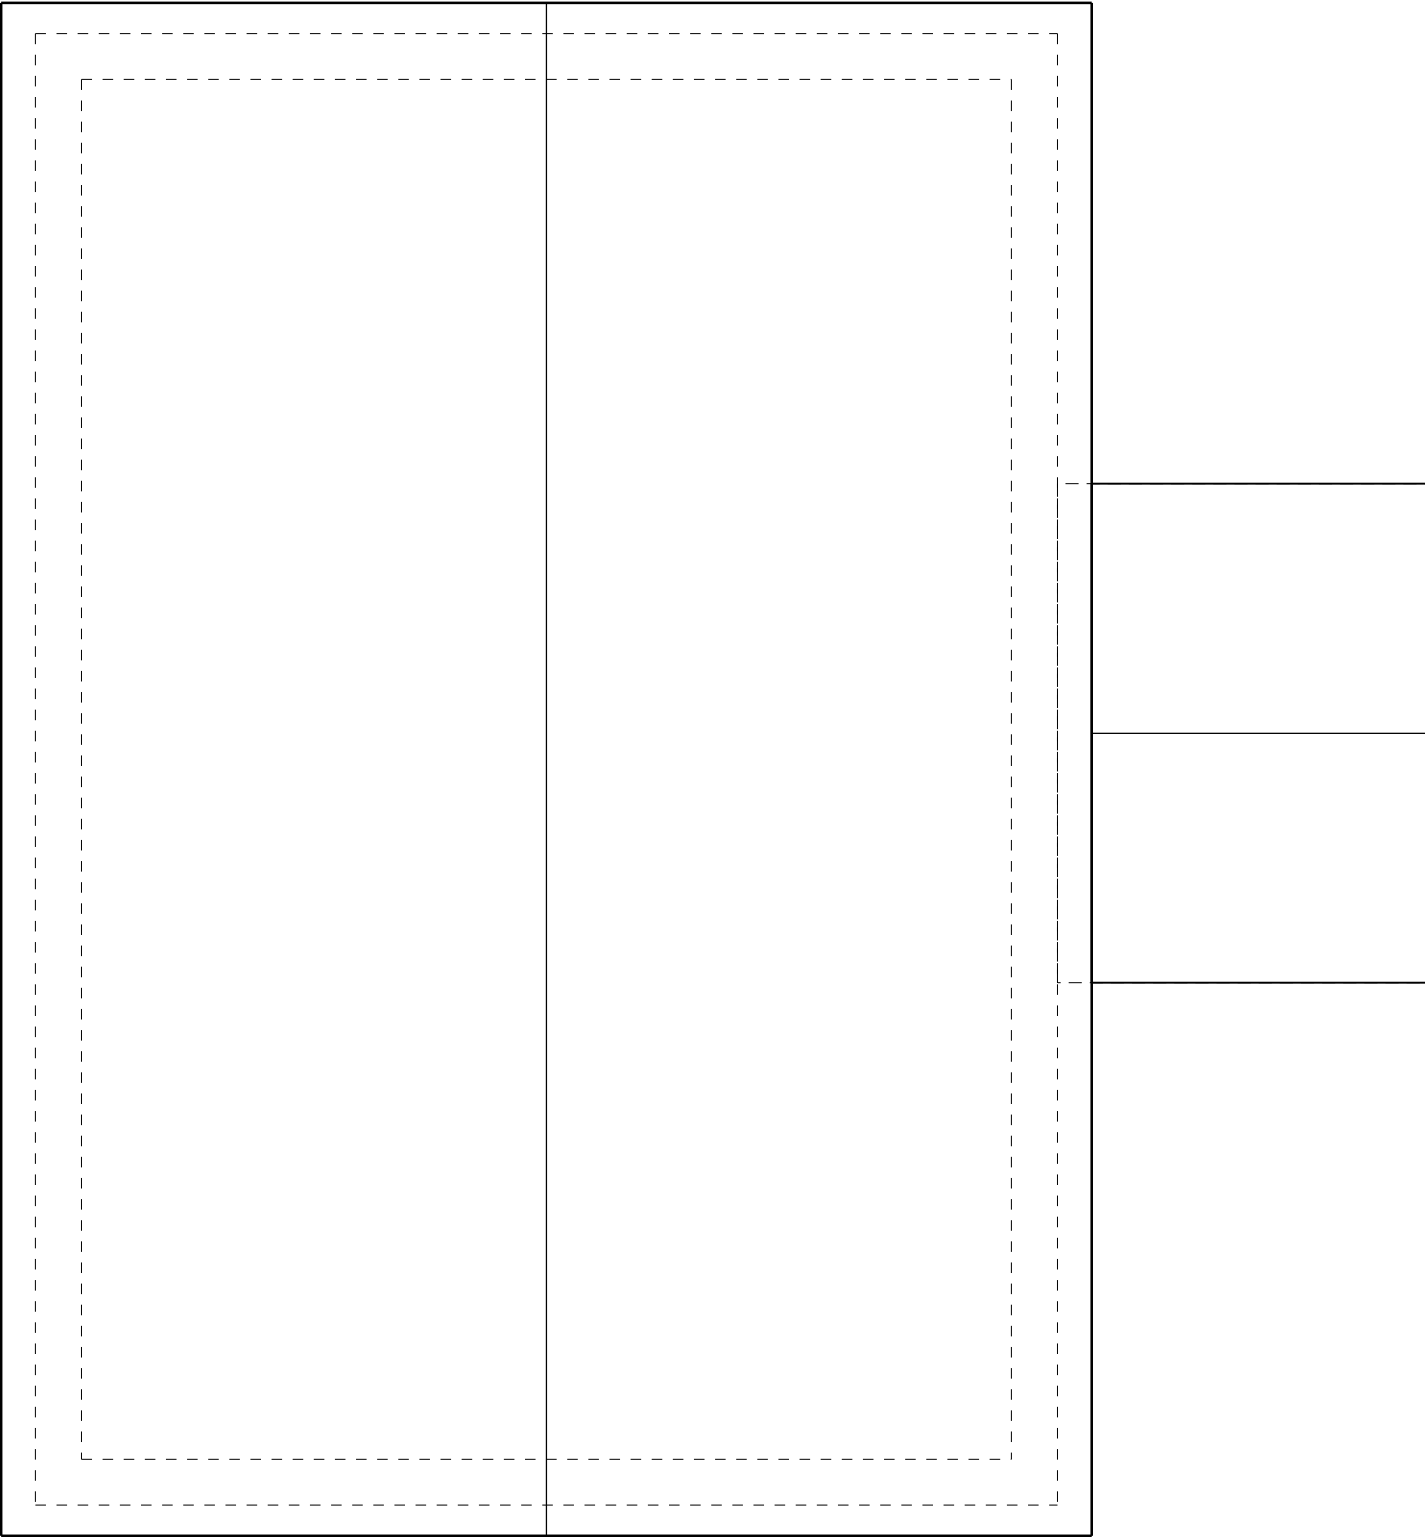


ROOF PLAN



REVISIONS

KEYPLAN

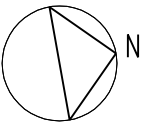

|         |                                |          |            |
|---------|--------------------------------|----------|------------|
| PROJECT | THE OLD VICARAGE PLOT, HR6 9HS |          |            |
| TITLE   | 3 BEDROOM COTTAGE - ROOF PLAN  |          |            |
| DRG NO  | 21002-TP-011                   | REVISION |            |
| SCALE   | 1:50 @ A3                      | DATE     | 29/07/2022 |

