


S / 101337 / F



REVISIONS

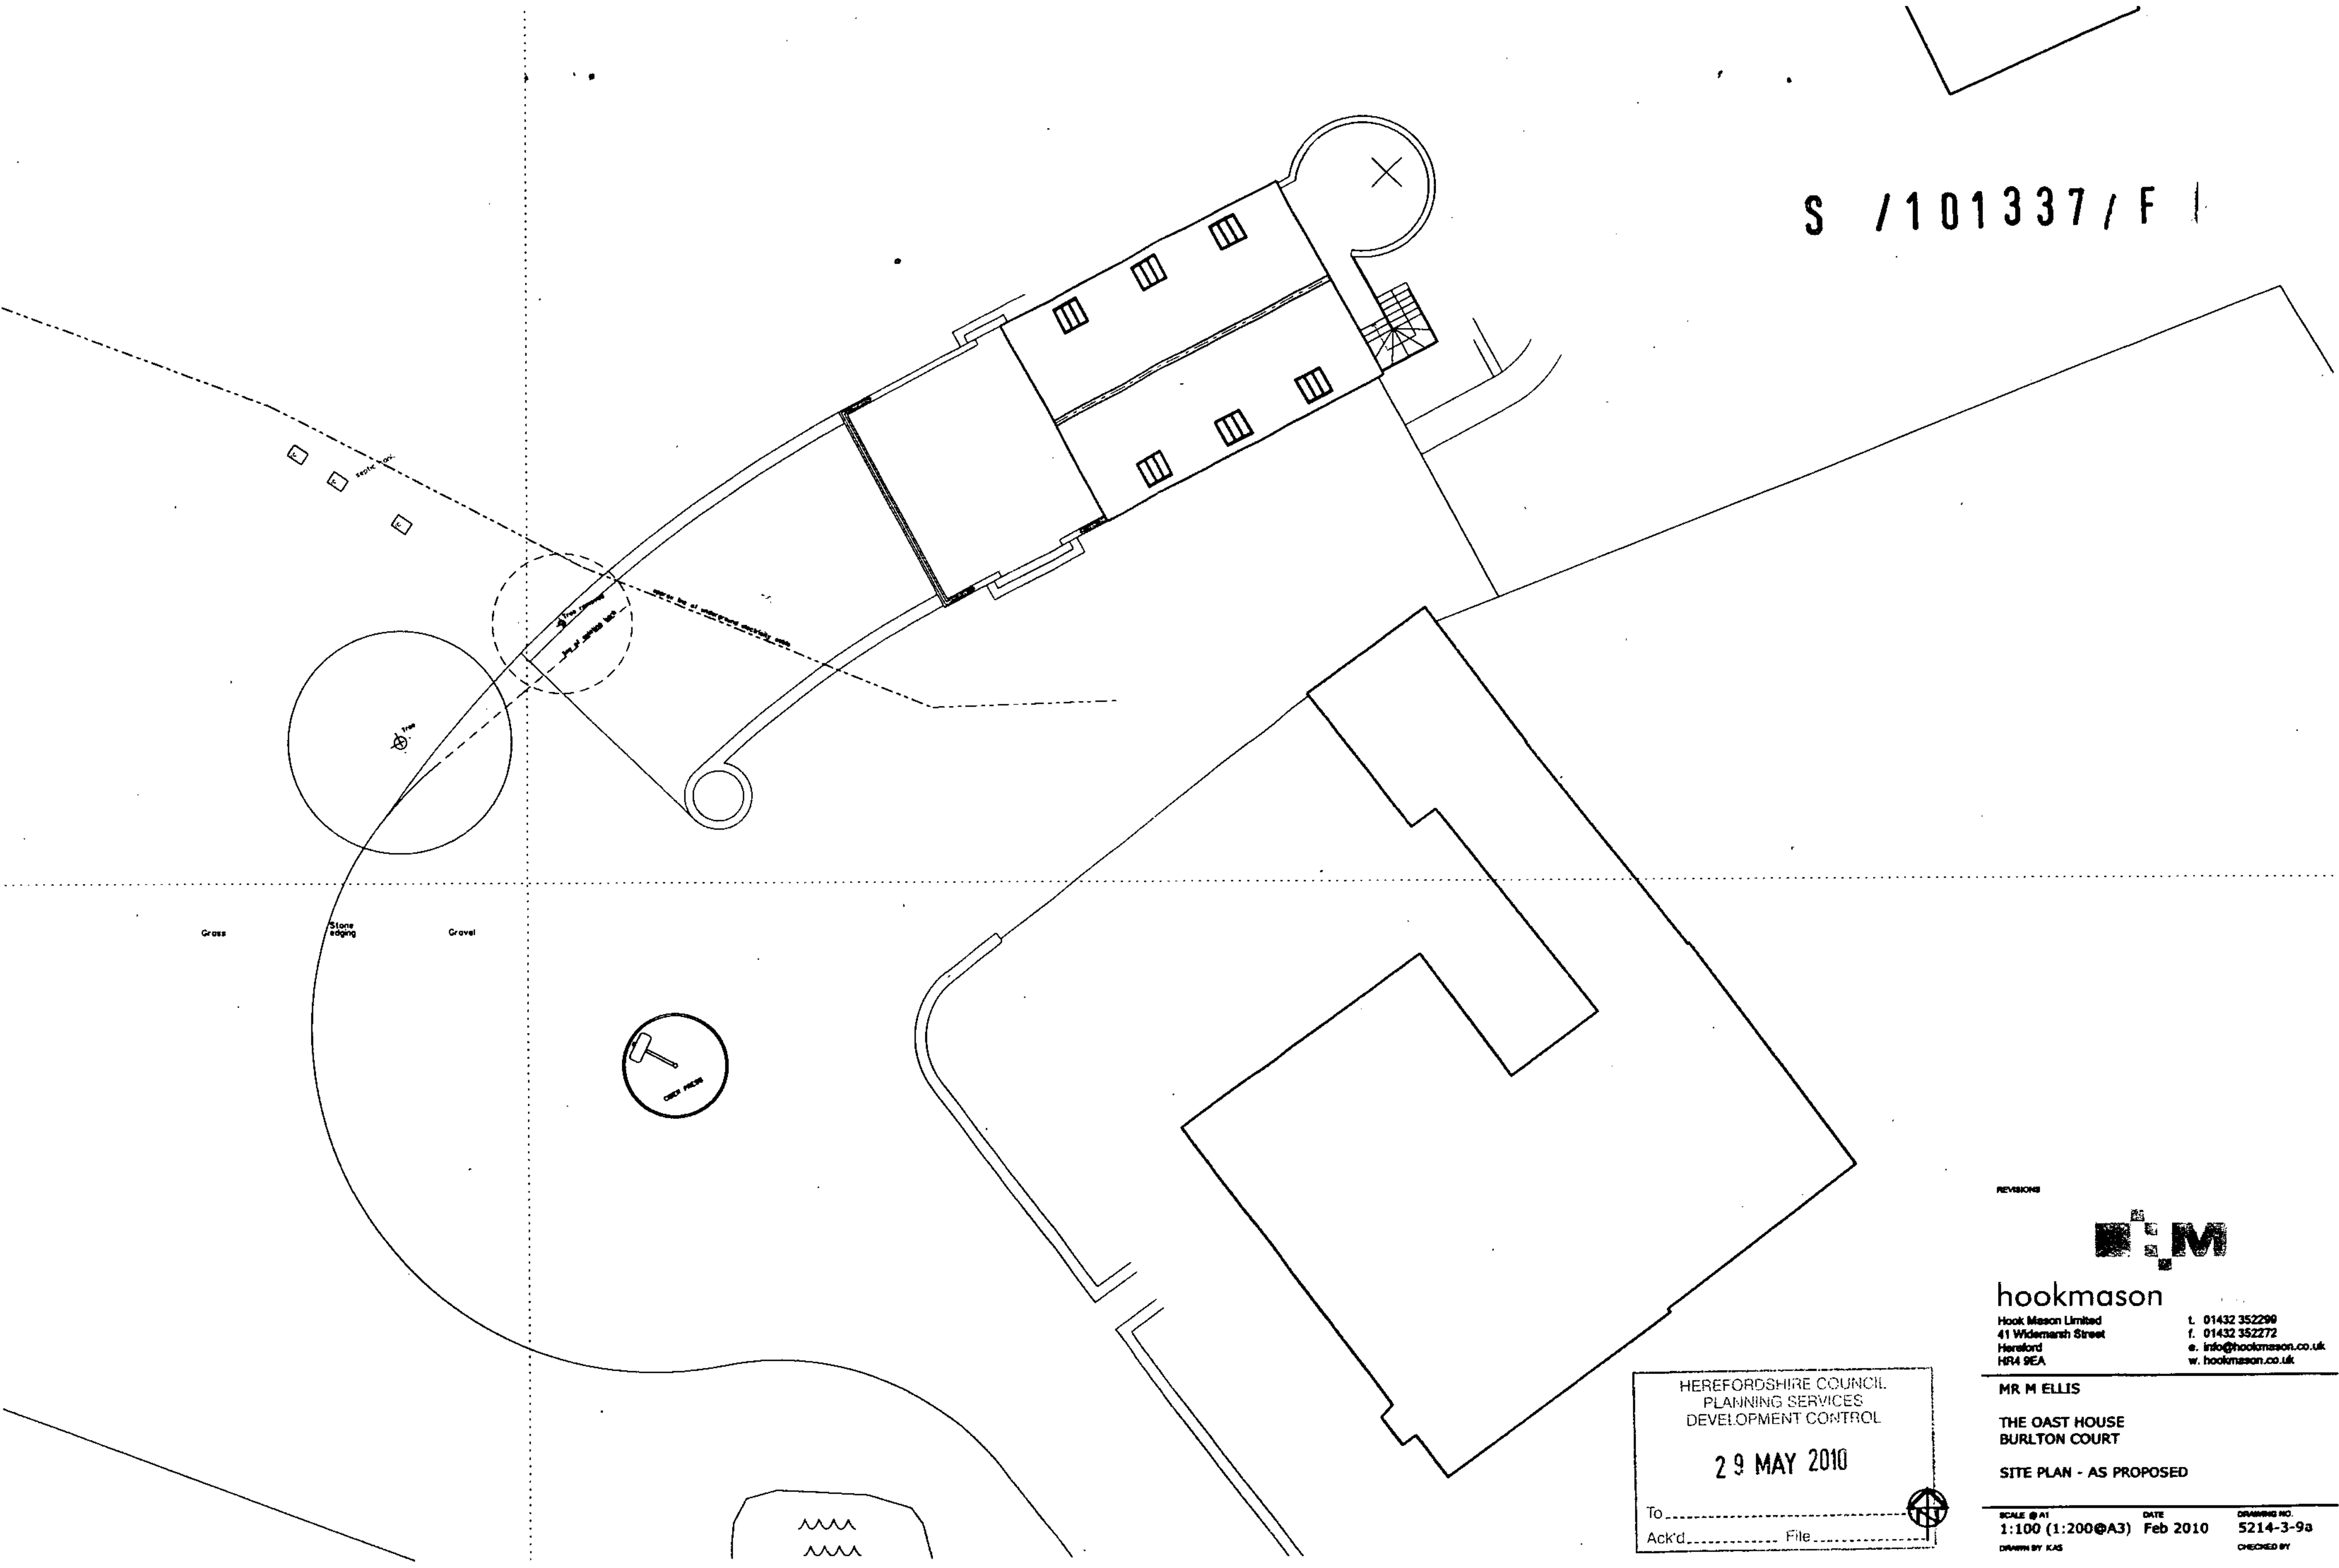

**hookmason**  
Hook Mason Limited  
41 Widemarsh Street  
Hereford  
HR4 9EA  
t. 01432 352299  
f. 01432 352272  
e. info@hookmason.co.uk  
w. hookmason.co.uk

**MR M ELLIS**  
**THE OAST HOUSE**  
**BURLTON COURT**  
**SITE PLAN - AS PROPOSED**

HEREFORDSHIRE COUNCIL  
PLANNING SERVICES  
DEVELOPMENT CONTROL

**29 MAY 2010**

To \_\_\_\_\_  
Ack'd \_\_\_\_\_ File \_\_\_\_\_

SCALE @ A1  
1:100 (1:200@A3)  
DRAWN BY KAS

DATE  
Feb 2010

DRAWING NO.  
5214-3-9a  
CHECKED BY