



PROPOSED GROUND FLOOR PLAN  
1:100 @ A3

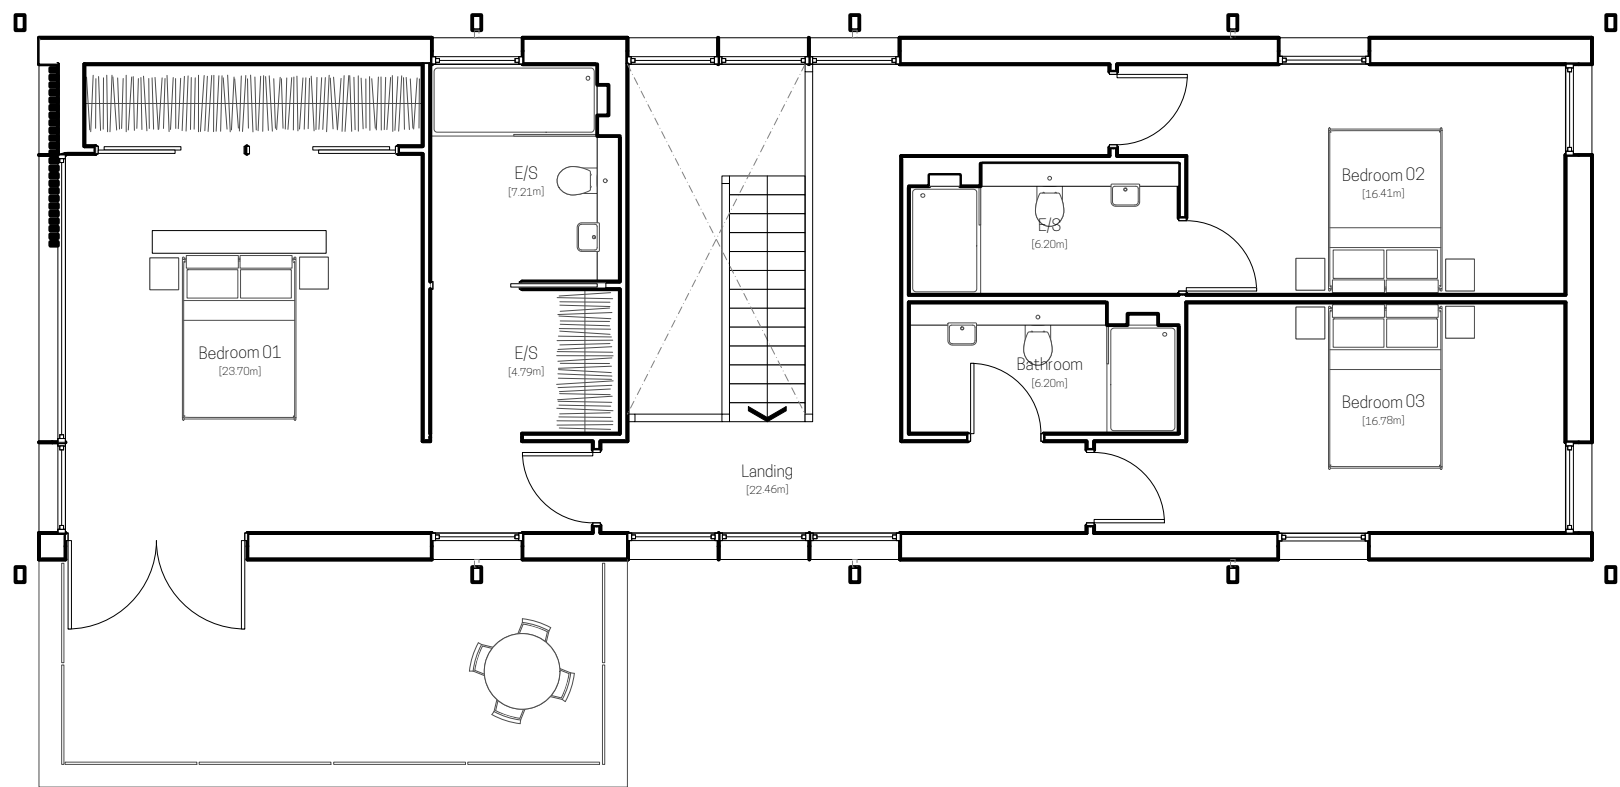


PROPOSED FIRST FLOOR PLAN  
1:100 @ A3

 

Notes:  
this drawing is copyright to Koda Architects Ltd. I do NOT scale off  
this drawing. I all dimensions to be checked on site - do not rely on  
these measurements. Any errors or discrepancies to be reported  
to the architect immediately.

DESCRIPTION:	DATE	REV:
General drawing development.	22.06.22	A
General drawing development.	05.08.22	B
General drawing development.	10.08.22	C
Inclusion of scale bar.	03.10.22	D

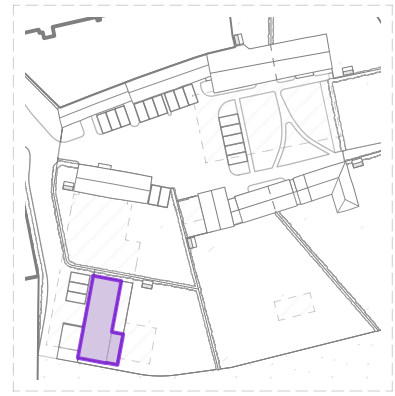

**KODA**  
architects and historic building consultants

E: info@kodaarchitects.com  
T: 01432 805459 W: www.kodaarchitects.com

CLIENT: CALLOW DEVELOPMENTS LTD.  
SITE ADDRESS: Manor Farm, Monkland  
Herefordshire,  
HR6 9DB.

DWG No: 1903 316  
Date: MAY 2022  
Rev: D  
Scale: 1:100 @ A3  
Drawn by: JM  
Status: PLANNING  
Drawing title: **UNIT 06 / PROPOSED FLOOR PLANS**