



South elevation

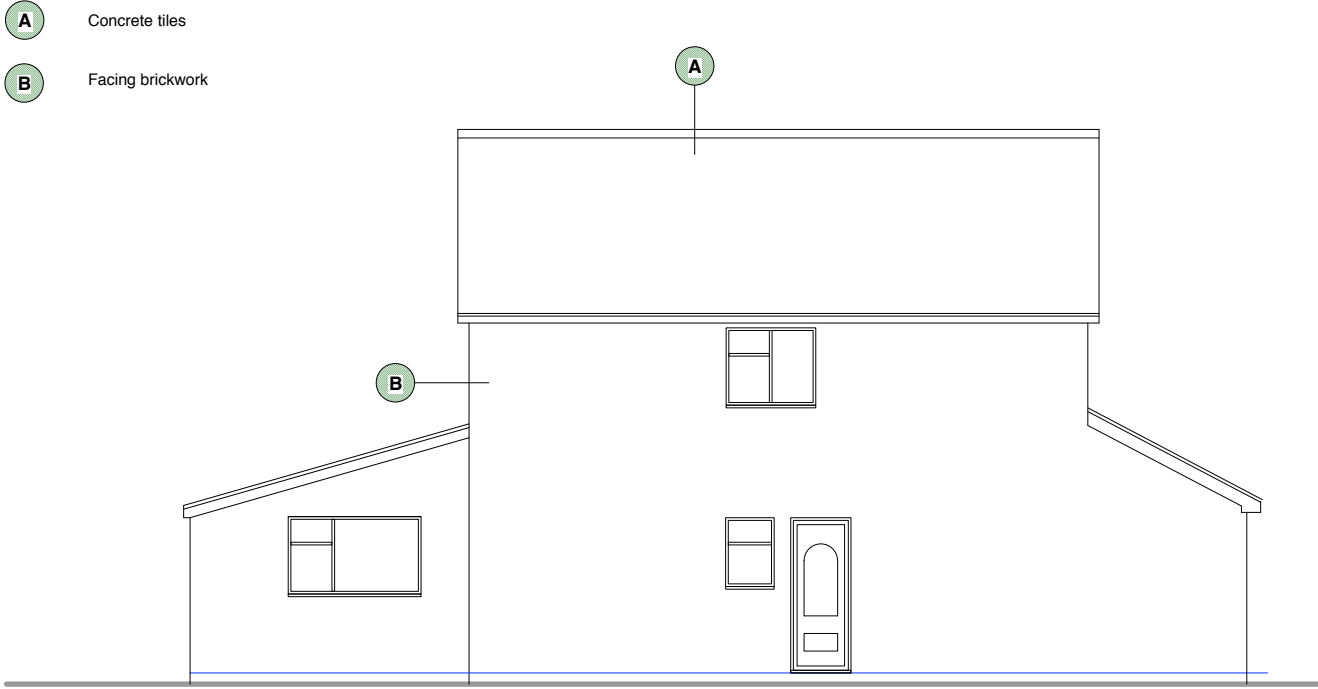


West elevation

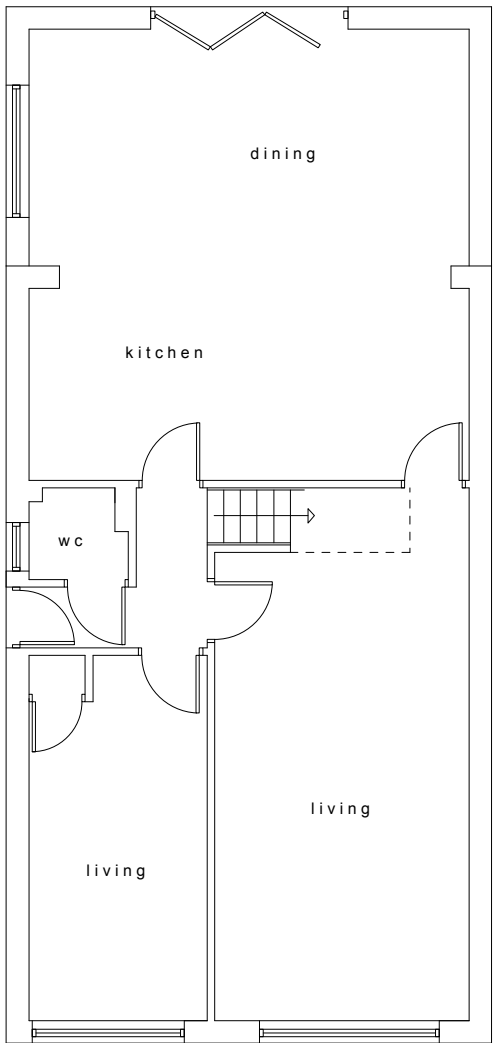

Ground floor plan



North elevation

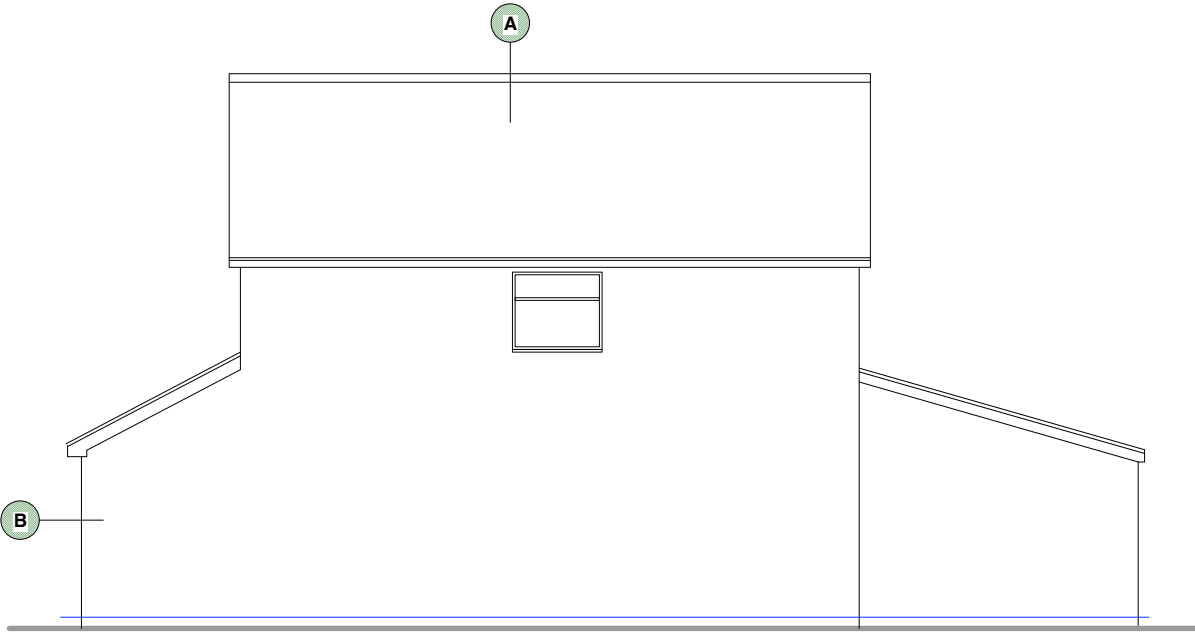

East elevation


- A** Concrete tiles
- B** Facing brickwork

Generic Notes

- 1 CONTRACTOR TO CHECK ALL DIMENSIONS ON SITE PRIOR TO COMMENCEMENT OF WORKS. ANY DISCREPANCIES TO BE MADE KNOWN AS SOON AS POSSIBLE.
- 2 DO NOT SCALE FROM THIS DRAWING. USE ONLY DIMENSIONS SHOWN ON DRAWINGS. DIMENSIONS FIGURED ARE TO THE NEAREST 5MM.

Project Notes

- 1 THIS DRAWING WAS PREPARED USING BASIC SURVEY INFORMATION.
- 2 TO BE READ WITH ALL RELEVANT DRAWINGS AND SPECIFICATIONS.
- 3 THIS DRAWING IS SUBJECT TO STATUTORY APPROVALS. CONTRACTOR TO SUBMIT DRAWINGS FOR BUILDING CONTROL INSPECTORS COMMENT / APPROVAL.
- 4 THIS DRAWING WAS PREPARED FOR INFORMATION PURPOSE ONLY AND IS NOT A CONSTRUCTION ISSUE

 

THOMAS MARGRETT Architecture & Design Proposed extension & alterations at 13 Roman Way, Ross on Wye, HR9 5RL. For Mr T. Hanks. Floor plans & elevations as existing.	<small>Old Field Barn Hope Mansel Ross-on-Wye Herefordshire HR9 5TJ Telephone 01985 750255 07952 232 522</small> <input checked="" type="checkbox"/> This is not a complete working drawing: for Planning and Building Regulation use only. Additional information may be required as the work proceeds. <input type="checkbox"/> This is a scheme based on an enlarged O.S. extract and as such is subject to a site survey. <input checked="" type="checkbox"/> Services and ground investigations were not available at the date of this drawing. <input checked="" type="checkbox"/> Crown Copyright Reserved. This drawing is for use only with named site and is Copyright.	July 2023 Scale 1 :100 @A3 <input checked="" type="checkbox"/> Preliminary <input type="checkbox"/> First issue <input type="checkbox"/> Revision Drawing No 1907.01
--	---	---