




West Elevation

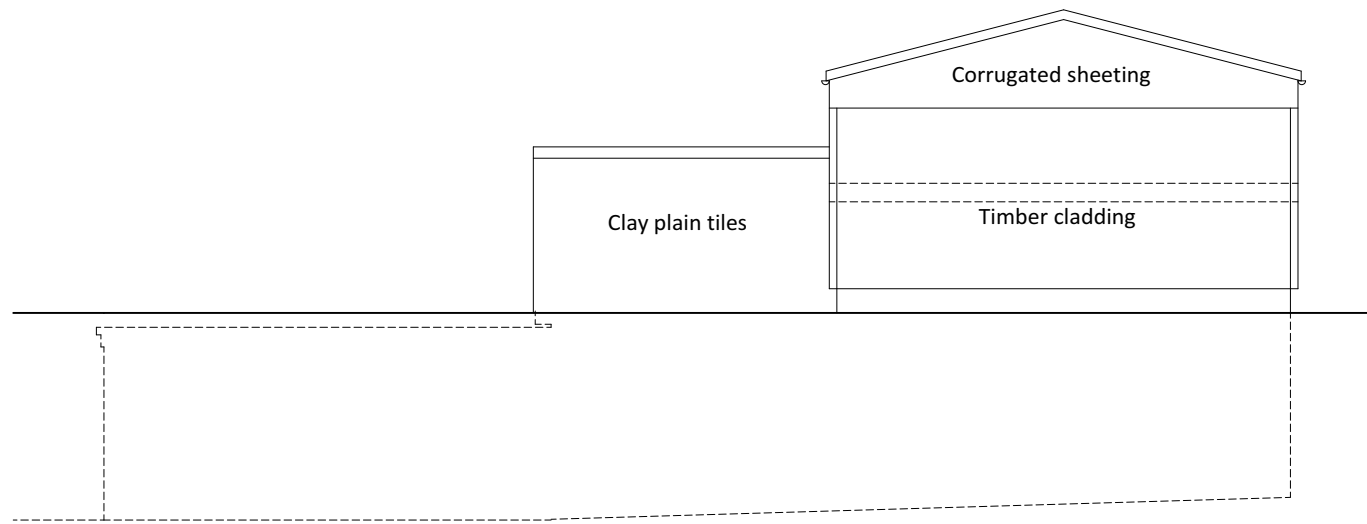


South Elevation

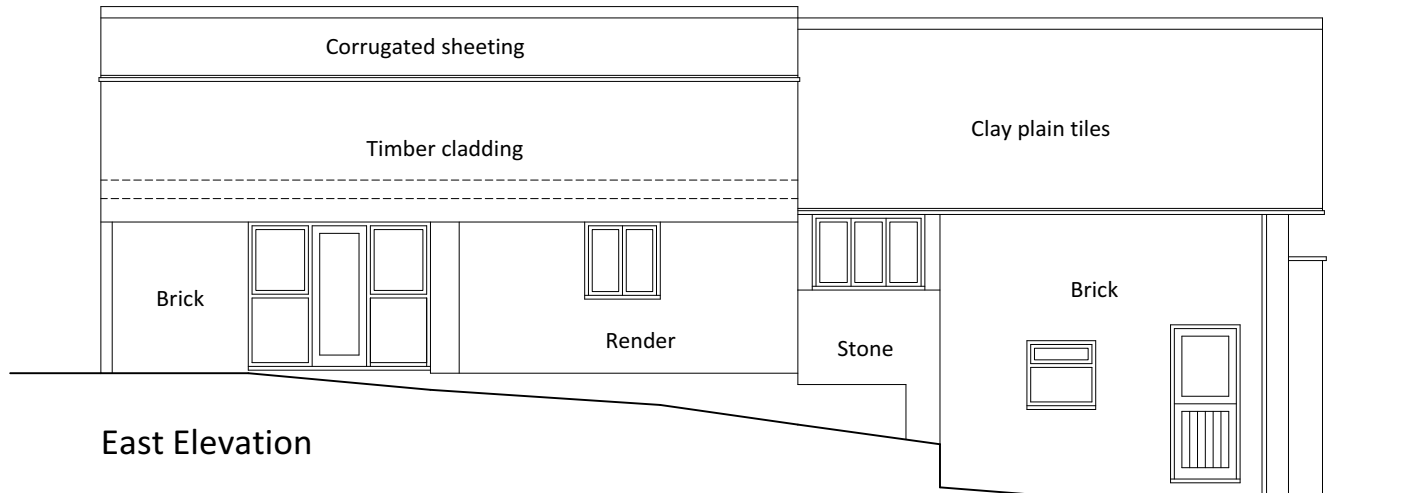


East Elevation

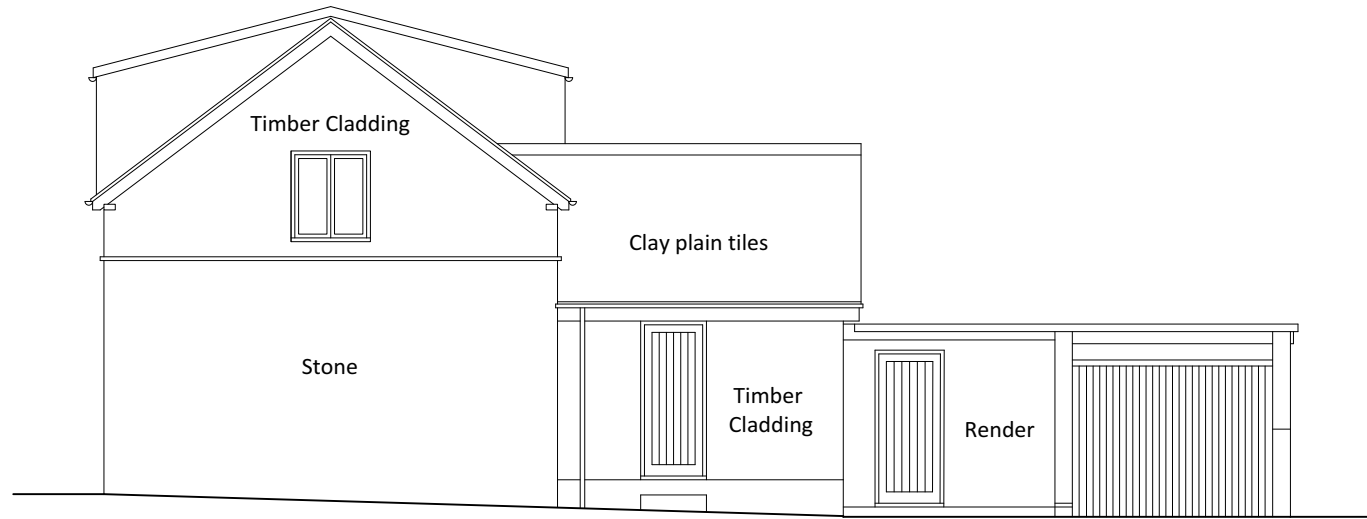

North Elevation

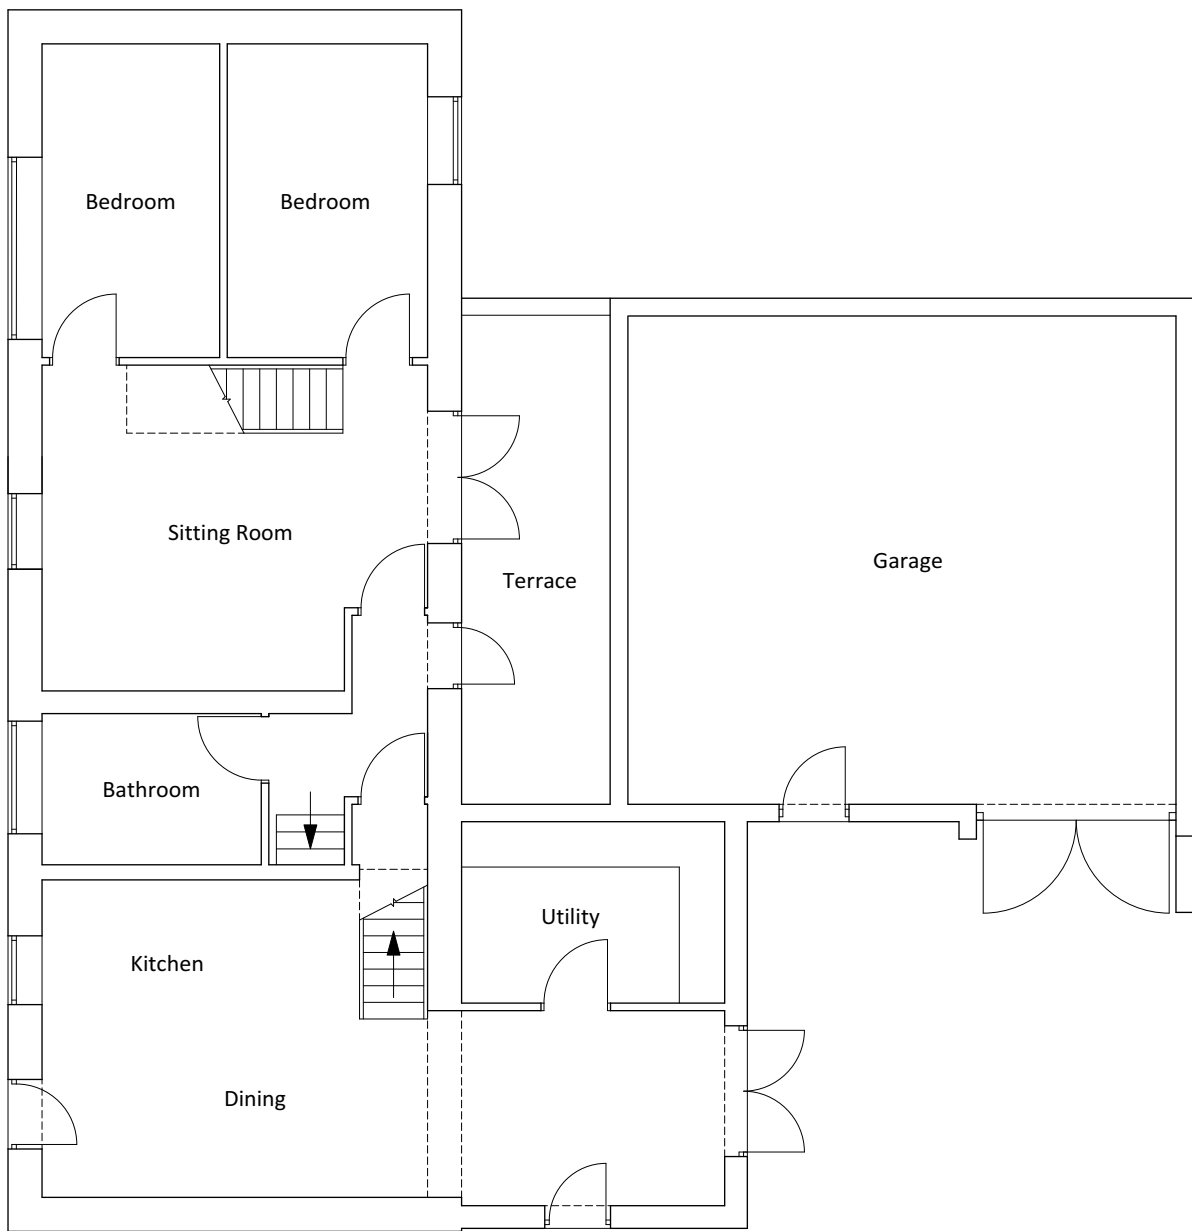

Ground Floor Plan

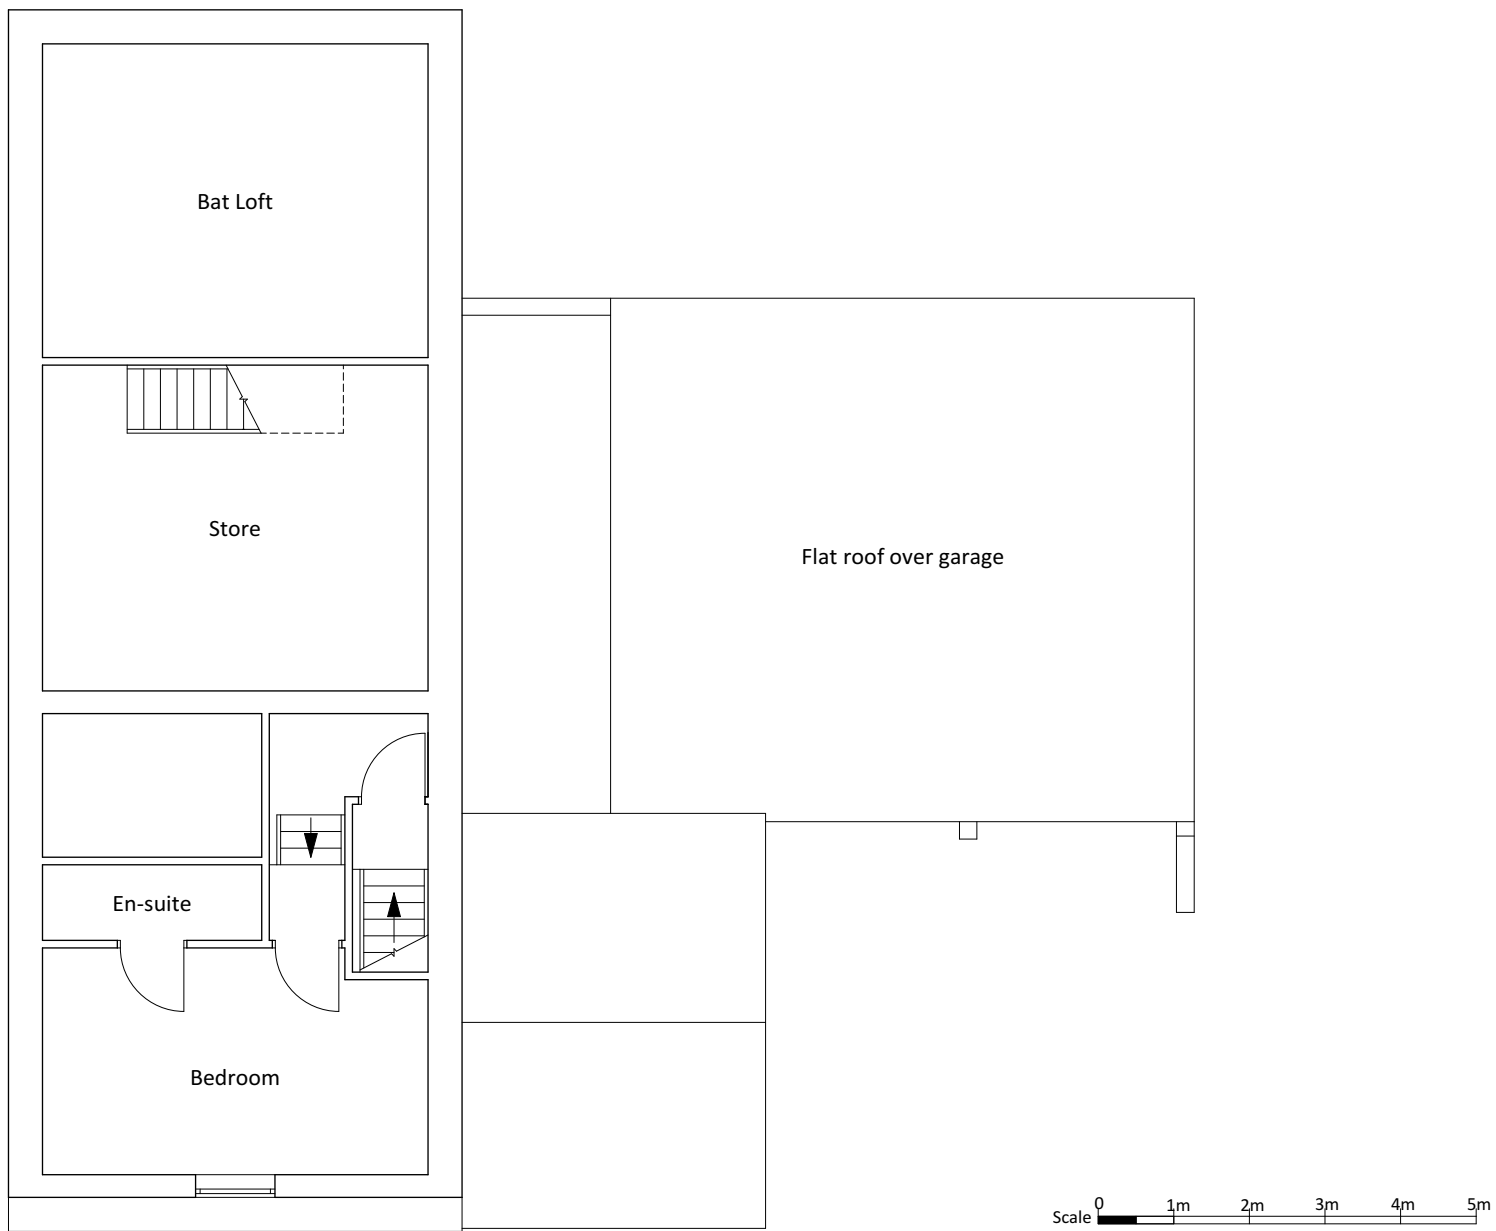

First Floor Plan

Scale 0 1m 2m 3m 4m 5m

Revisions:

Client: Mr & Mrs M Bashford
 Job: Fishpool House, Cockgate, Bircher
 Title: Building as Existing
 Scale: 1:100 @ A2
 Date: August 2019
 Drawing No: 1978/01

Bryan Thomas
 Architectural Design Limited
 The Malt House
 Shobdon, Leominster
 Tel/Fax 01568 708238