


SW09/1502/F




PROPOSED FRONT ELEVATION



PROPOSED SIDE ELEVATION

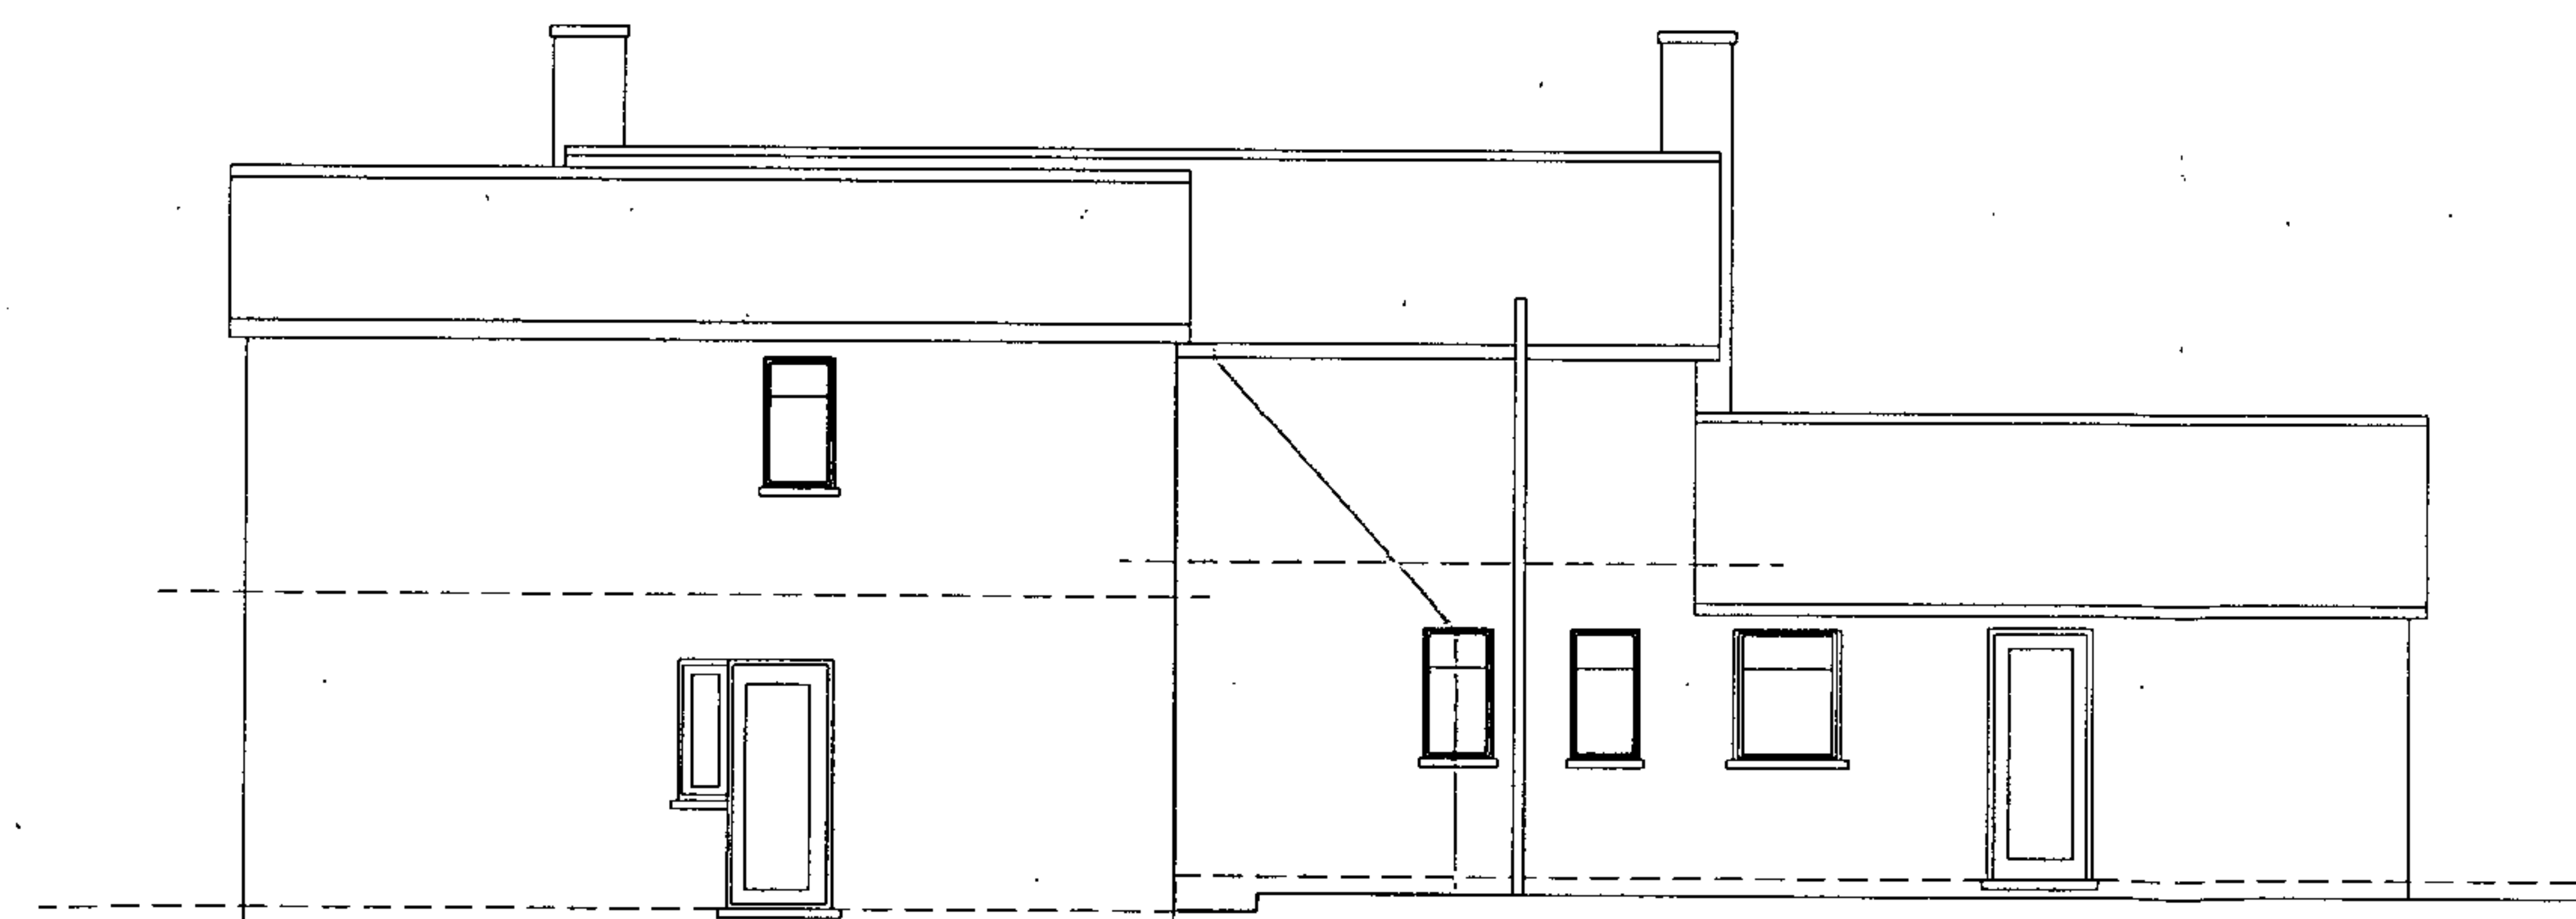

PROPOSED REAR ELEVATION

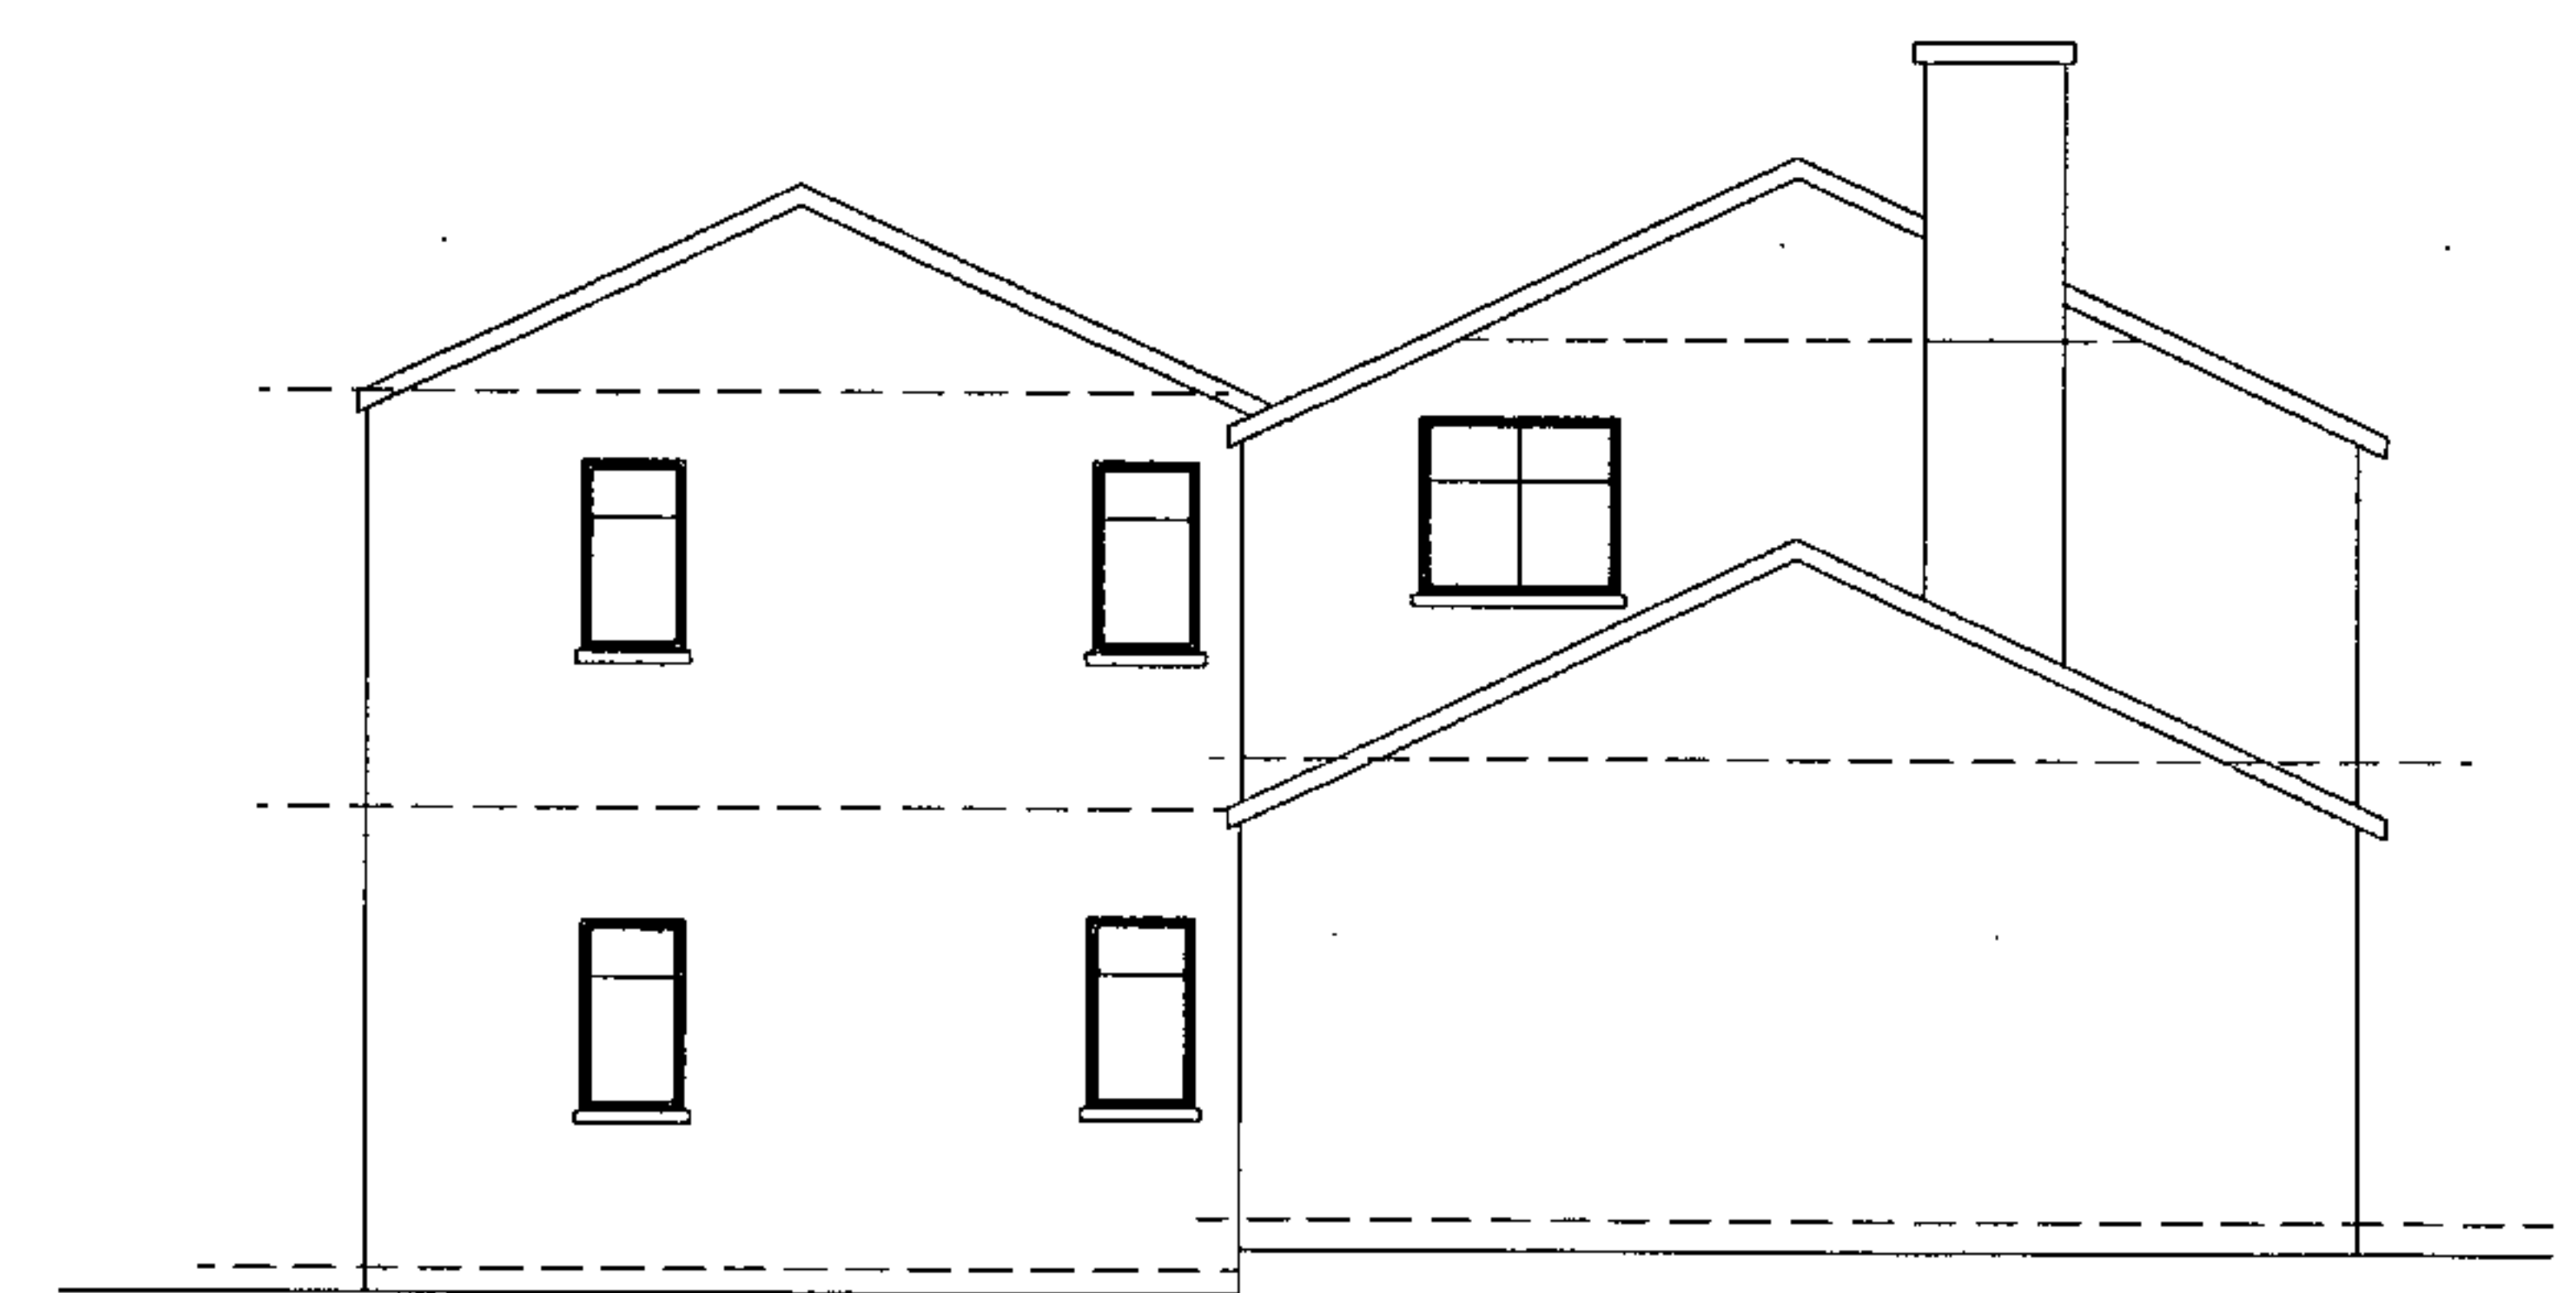

PROPOSED SIDE ELEVATION

PROPOSED EXTENSION TO :-
BEECH HOUSE
SCHOOL ROAD

Scale 1:100

Dwg B 02 / P 04