




GARAGE, PLOT 8
(FULL APPLICATION)

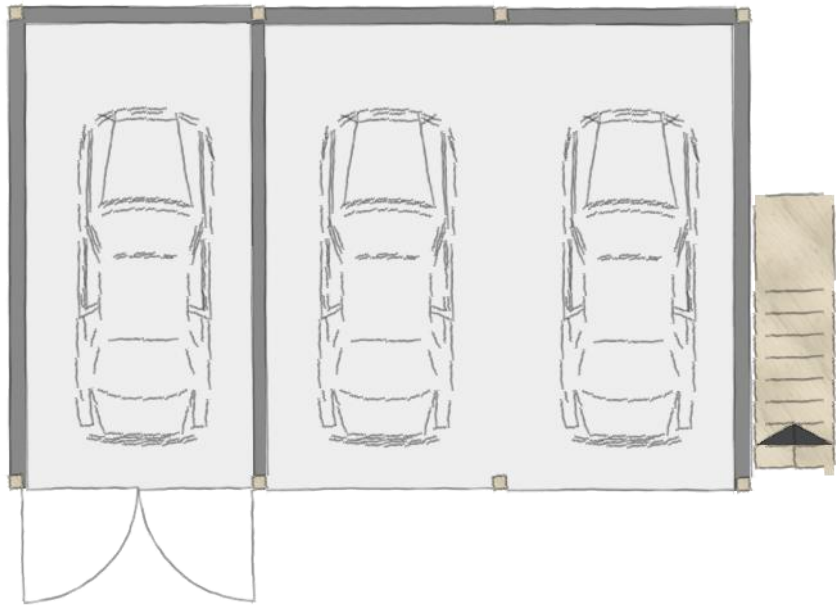


GROUND FLOOR PLAN
Scale 1:100

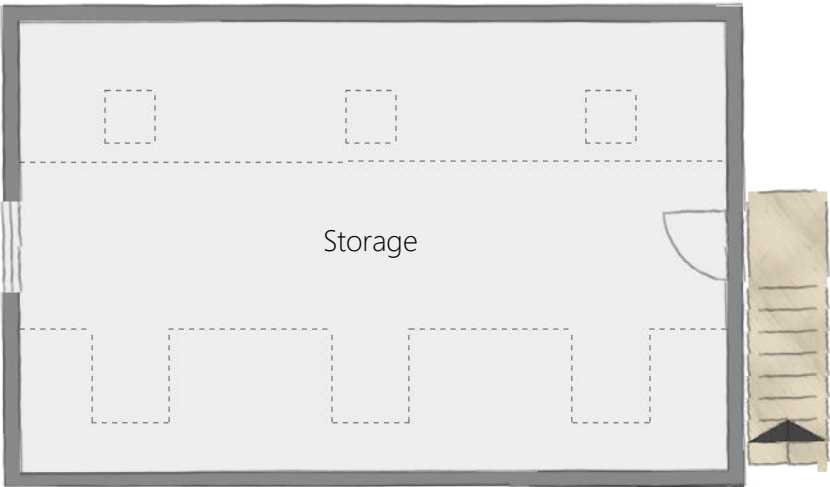

FIRST FLOOR PLAN
Scale 1:100

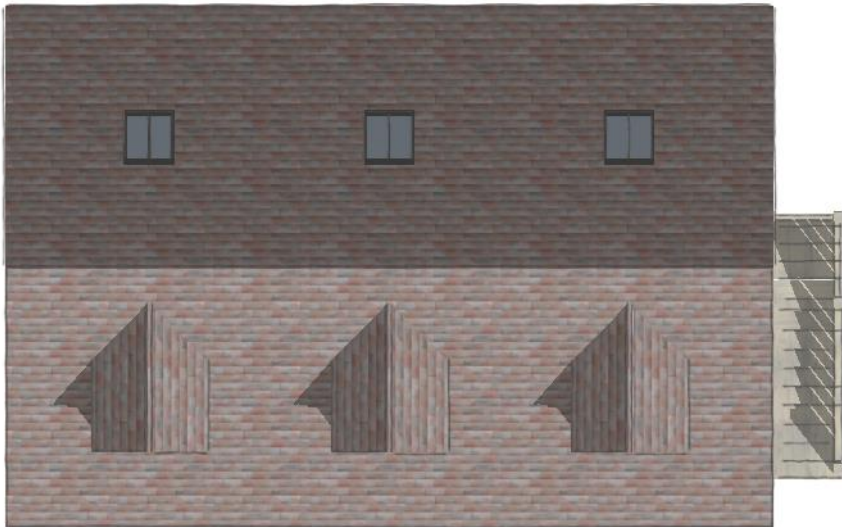

ROOF PLAN
Scale 1:100

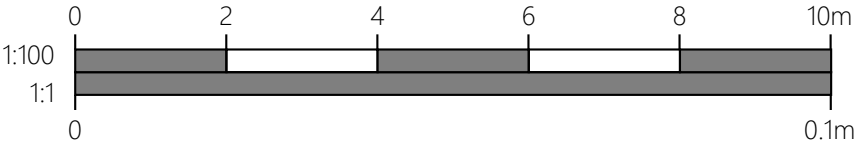

T.J. CRUMP OAKWRIGHTS LTD
THE LAKES, SWAINSHILL,
HEREFORD, HR4 7PU
T: (01432) 353353 E: enquiries@oakwrights.co.uk



CLIENT
MR T CRUMP

PROJECT
PROPOSED
NEW SHOW HOUSE

SITE ADDRESS
THE LAKES, SWAINSHILL,
HEREFORD, HR4 7PU

A GARAGE AMENDED - ONE BAY SHOWN ENCLOSED		06.08.19 MTH	
DATE	07.02.18	SCALE	1:100.@.A3
DRAWN	CA	DRG. NO.	19-015.CRU-13
CHECKED	TJC	REV.	A