



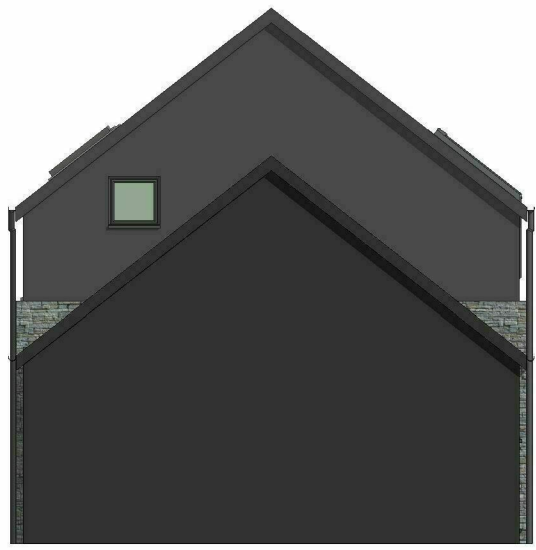


1 North Elevation
1 : 100




2 East Elevation
1 : 100

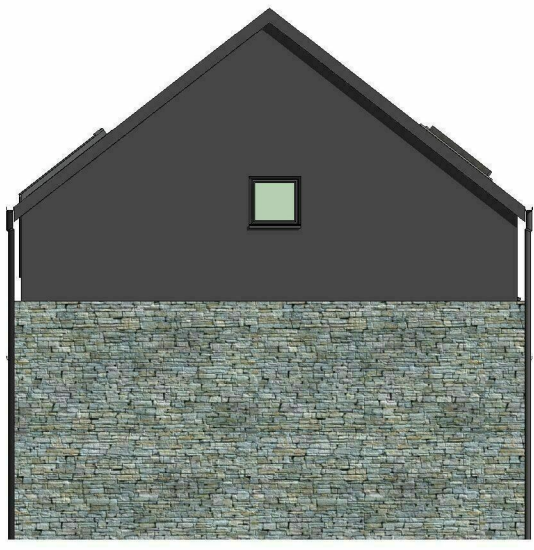


3 South Elevation
1 : 100

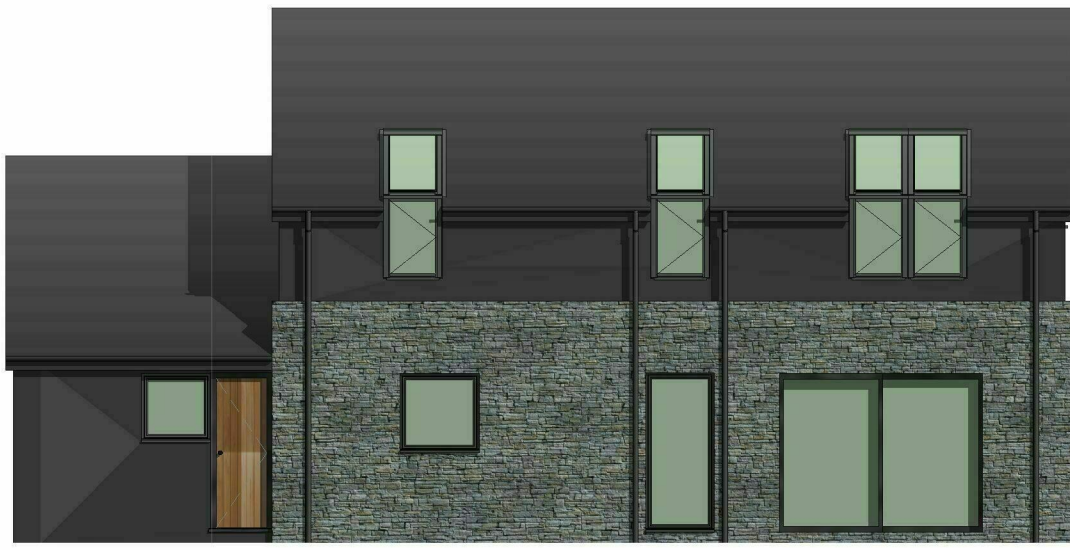


4 West Elevation
1 : 100

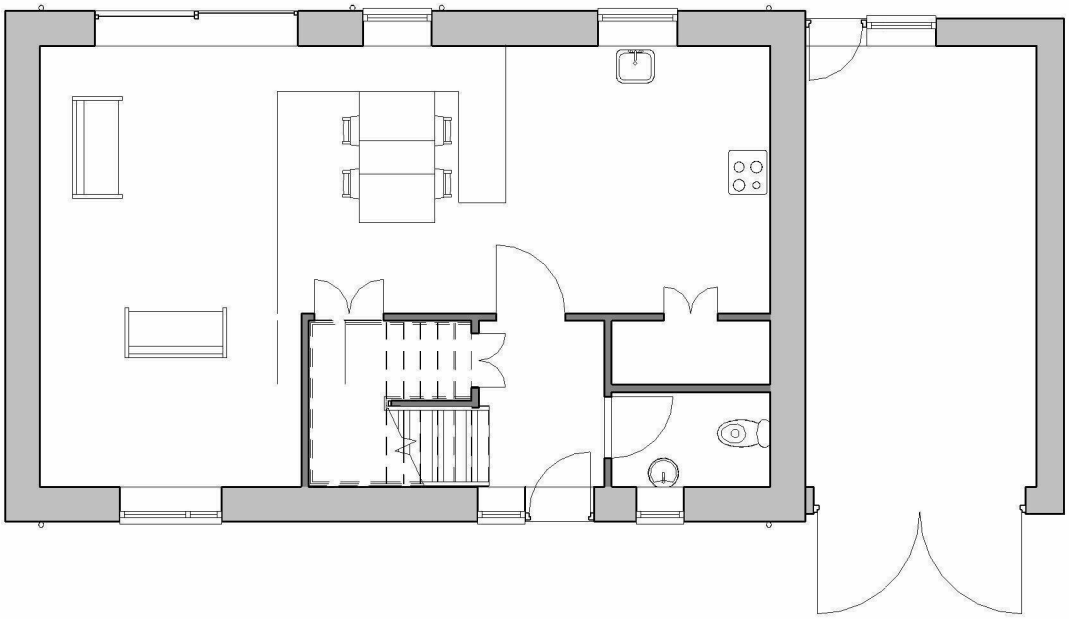

5 GF Plan
1 : 100

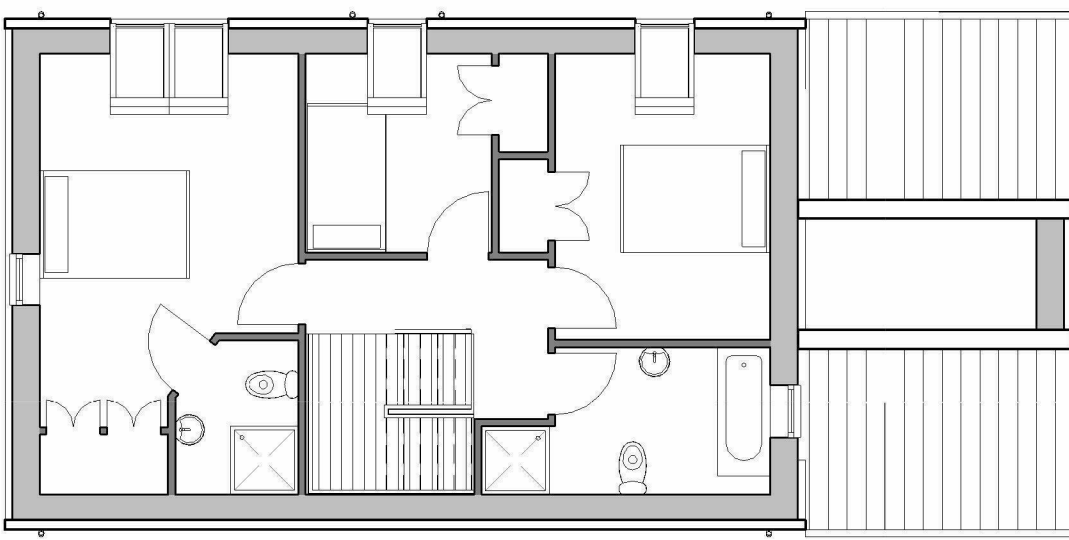

6 FF Plan
1 : 100

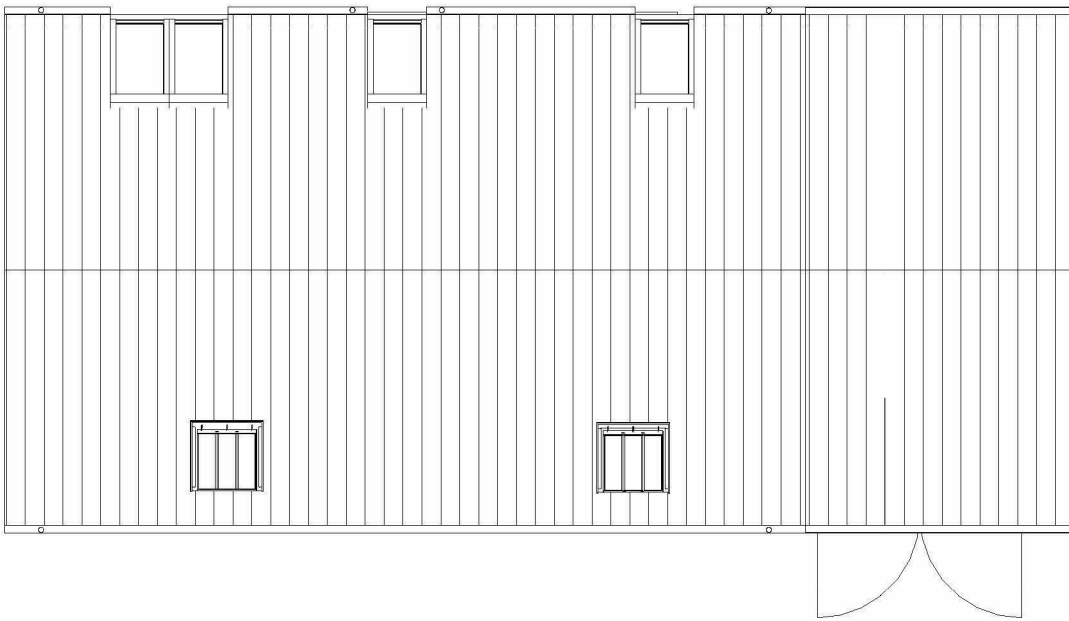

7 Roof plan
1 : 100

Plot 4
3 bedroom

Collins

Design & Build
& Project Management

UNIT 5, WESTWOOD INDUSTRIAL ESTATE, PONTRILAS,
HEREFORD, HR2 0EL
TEL: 01981 240682 FAX: 01981 242926

TITLE

Proposed development at Little Tarrington

© COPYRIGHT THIS DRAWING MAY NOT BE REPRODUCED OR COPIED

CUSTOMER	DRN	JOB No.
Mr & Mrs Stock	gcm	2697
SITE ADDRESS	DATE	DRG No.
	18.9.17	LT-PA-2697-12a
	SCALE	Paper size
	1 : 100	A1

Scale 1:2500 @A1

0m 50 100 150 200 250m

Scale 1:1250 @A1

0m 25 50 75 100 125m

Scale 1:500 @A1

0m 10 20 30 40 50m

Scale 1:100 @A1

0m 2 4 6 8 10m