




HEREFORDSHIRE COUNCIL
PLANNING SERVICES
DEVELOPMENT CONTROL
25 JUN 2015
To:
Ack'd:
File:

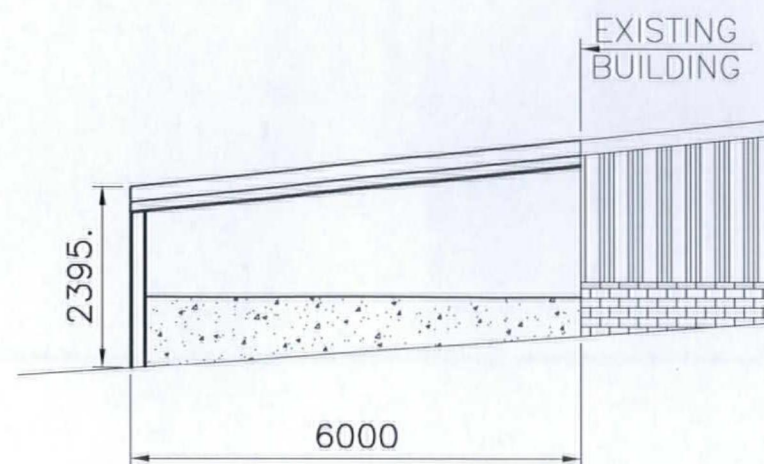


SOUTH EAST ELEVATION

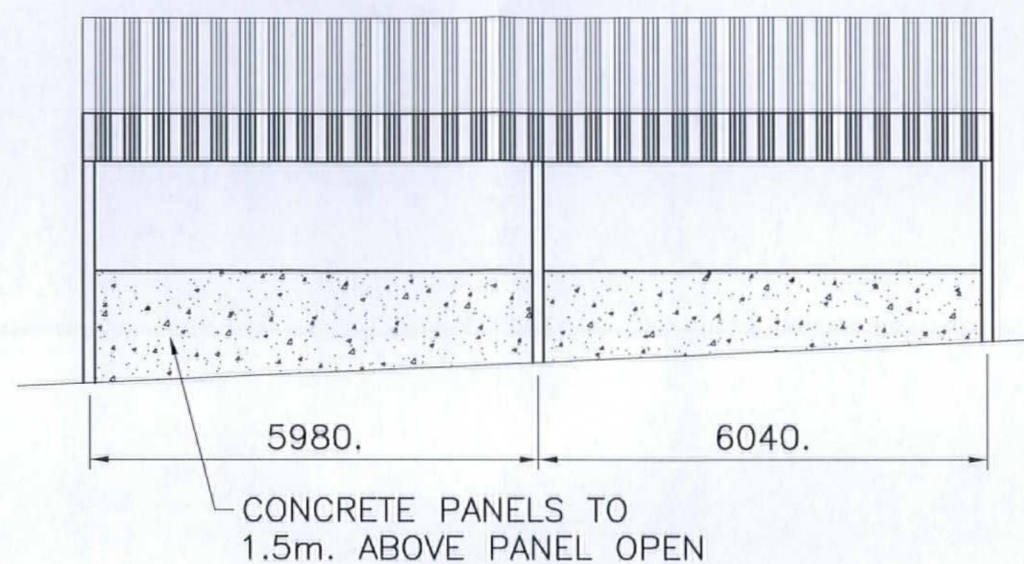

SOUTH WEST ELEVATION

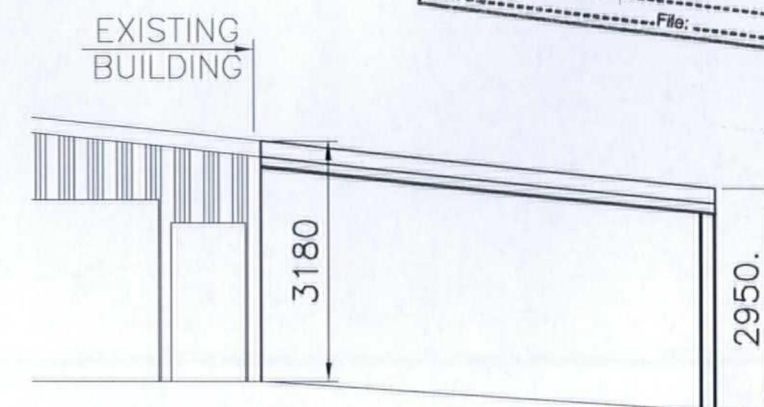

NORTH WEST ELEVATION
THIS ELEVATION OPEN

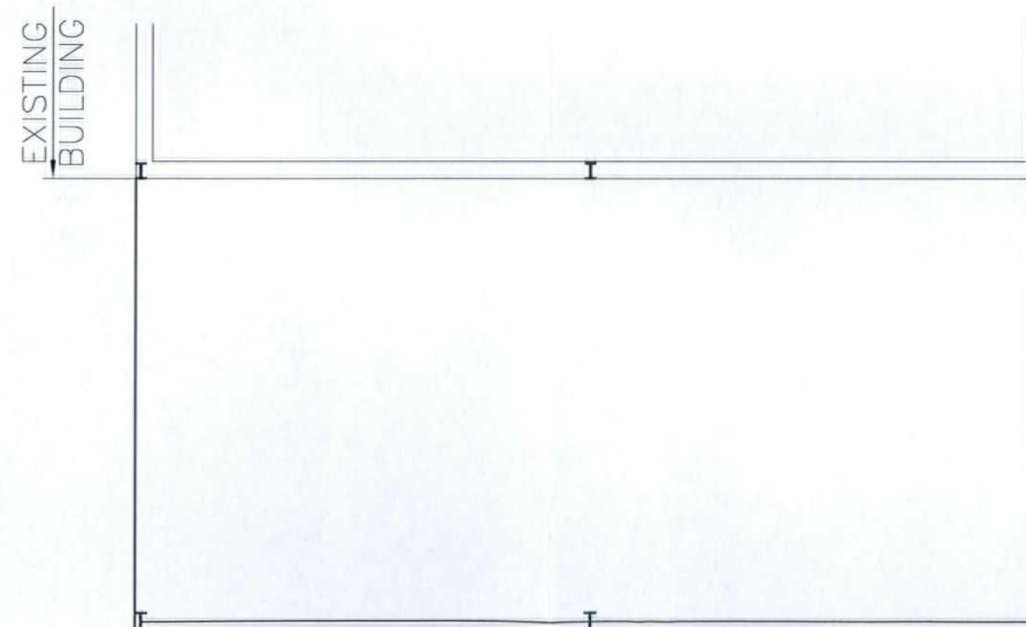

MATERIALS

ROOF: OLIVE GREEN BOX PROFILE
CLADDING TO MATCH EXISTING

WALLS: PRE CAST CONCRETE PANELS

K.G.D. INDUSTRIAL SERVICES HEREFORD ENGLAND			
Drawn: MRP	Date: 25/4/15	Revision Description: ORIGINAL ISSUE	Revision No: 0
Revised:	Date:	Title: ELEVATIONS	Projection: 1st Angle
Checked:	Date:	2 BAY LEAN TO EXTENSION	Format: A3
Approved:	Date:	B DAVIES, LOWER BUCKHOLT FARM	Scale: 1:100
Approved for Manufacture:	KGD Document No.: B01-02		Sheets: 1 of 1

