





FRONT ELEVATION

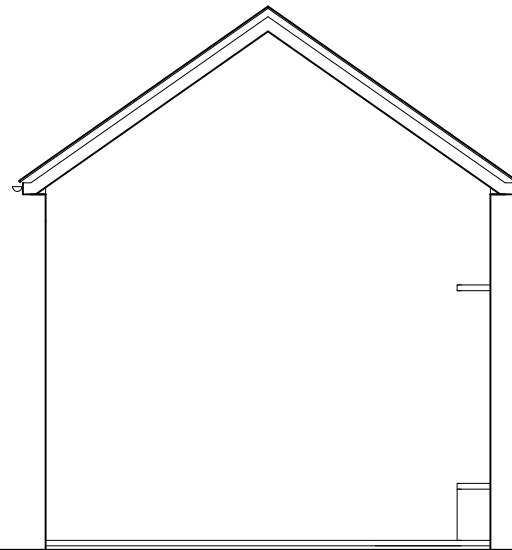

SIDE ELEVATION



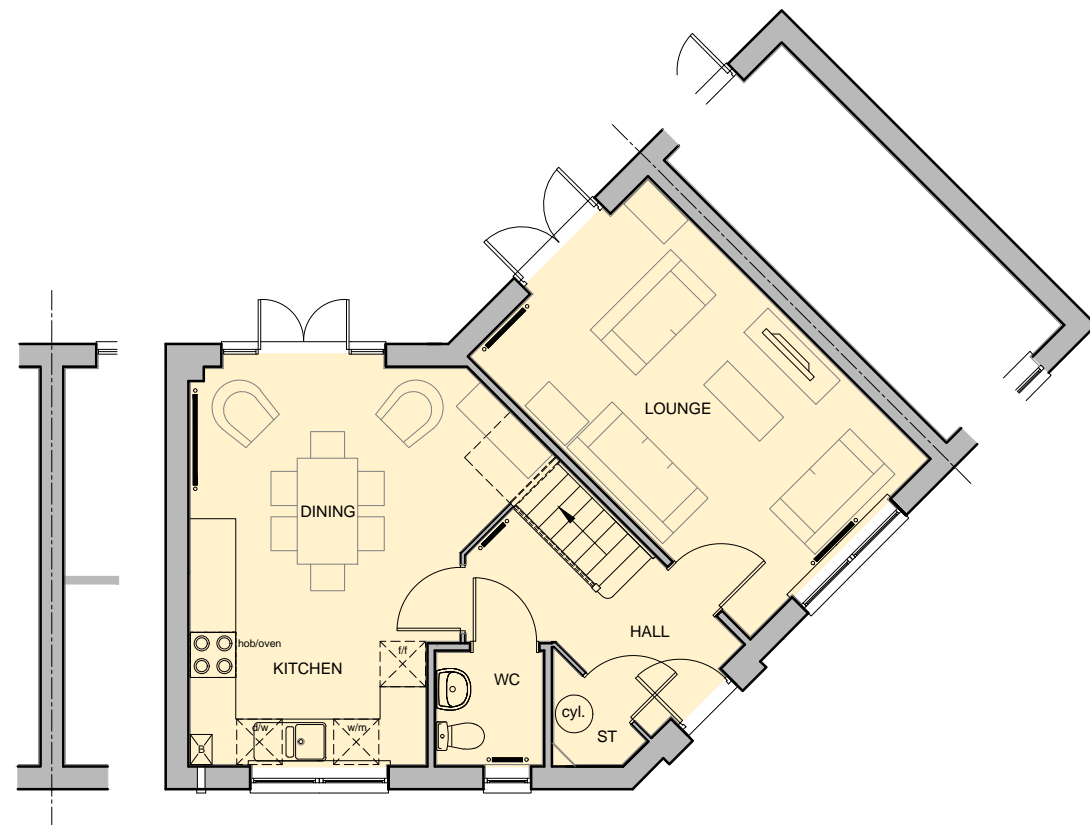

REAR ELEVATION



GROUND FLOOR PLAN



FIRST FLOOR PLAN

<div><p>BANNERS GATE CIVIL, STRUCTURAL & ARCHITECTURAL DESIGN SERVICES</p><p>Cavendish House, 10-11 Birmingham Street, Halesowen, West Midlands B63 3HN Tel: 0121 687 1500 Fax: 0121 687 1501 E-mail: mail@bannersgate.com</p></div>	Client:	<div><p>BARRATT DEVELOPMENTS PLC</p></div>	Project:	<div><p>LEADON WAY LEDBURY</p></div>	<div><p>Drawing Title:</p><p>ESKDALE PLANNING DRAWING</p></div>	Scale: 1:100	Plot size: A3L	Drawn: JA	Check: DH	Date: NOV 2016
	CAD Ref: L:\16066\dwgs\arch\Current\Planning									
	Project no.: 16066					Drawing no.: ESKDALE				