
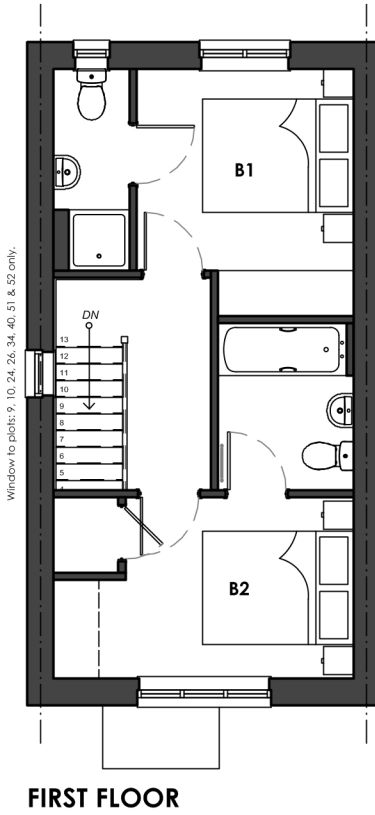


PLANNING SUBMISSION

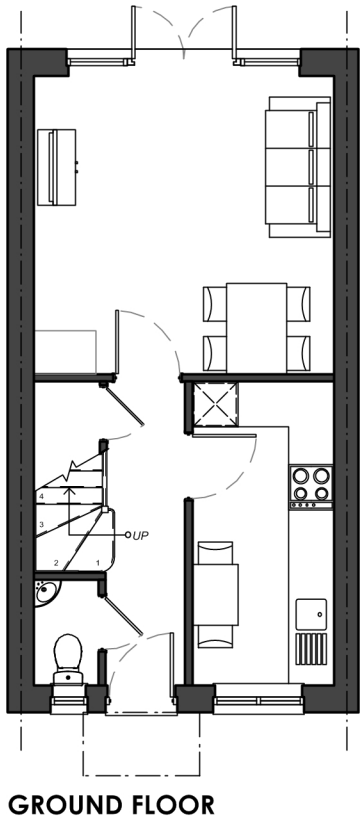

ASHTEAD FLOOR PLANS

D	Re-drawn as new CN standard type 5595-005C. Drawing title updated.	LG/BM	19/11/19
C	Gable window note updated.	BM	17/9/19
B	Amended following client email - 10/09/19	PK	11/09/19
A	Amended as per client email - 05/09/19.	PK	06/09/19
Amendments		By	Date

PLANNING

Job No/Drawing No 13347/6001.1D		Job Title Holmer, Hereford	
Scale 1:100 @ A3	Date 09/19	Drawn PK/BM	Drawing Title Ashtead Floor Plans
All Dimensions to be checked on site		OS Licence No:	

pad
MASTERPLANNING. ARCHITECTURE. URBAN DESIGN.

pad Design Ltd - The Tobacco Factory - Raleigh Road - Bristol BS3 1TF - Tel. 0117 9530059 - www.pad-design.com