


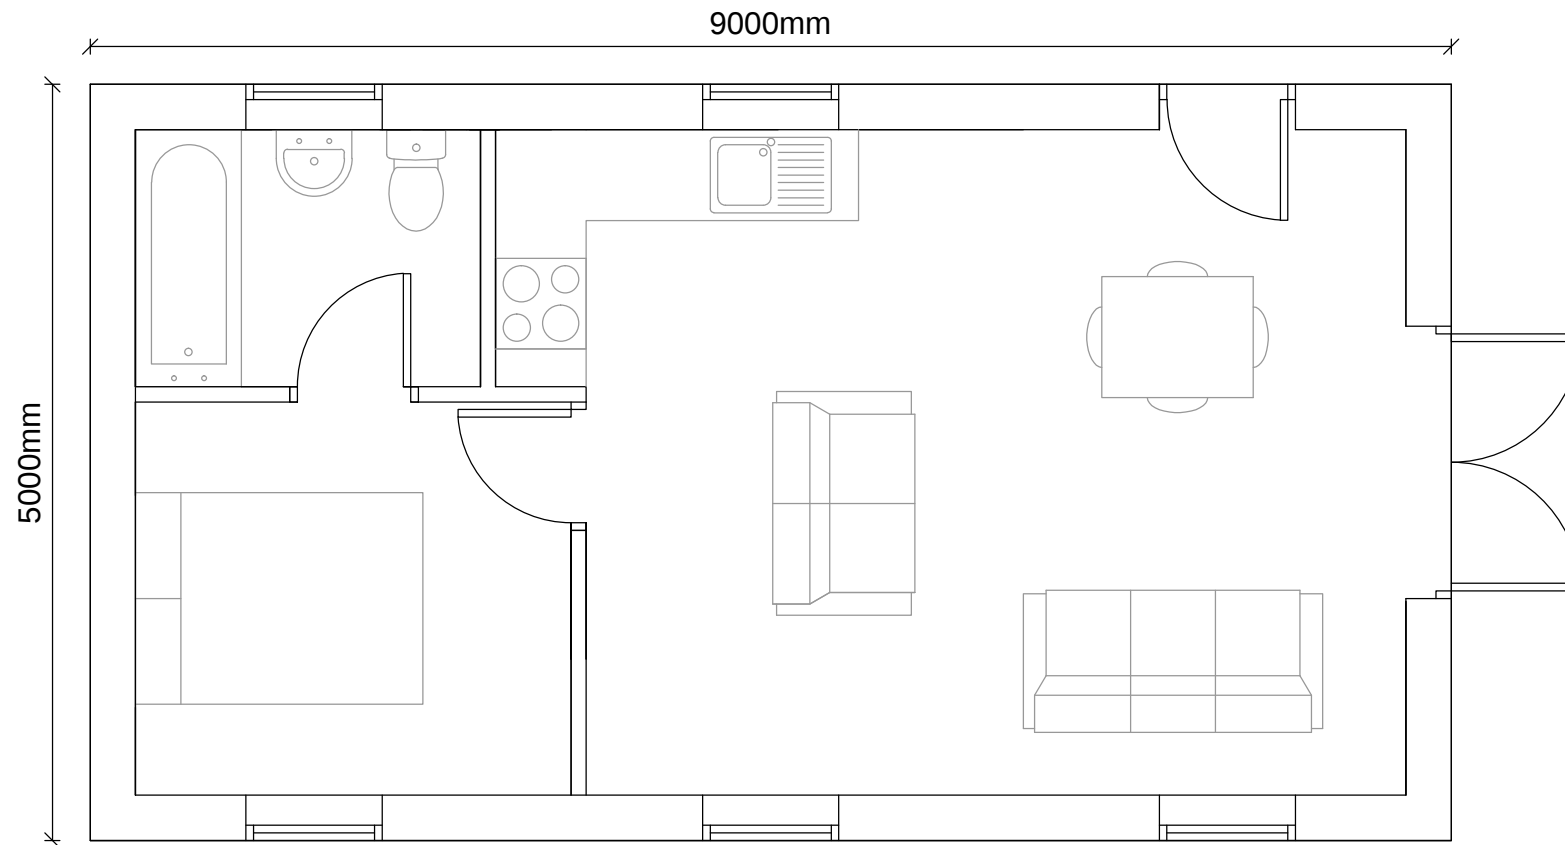

Floor Plan - Cabin One

Proposed Log Cabin Accommodation at
Gospel Oak, Brinsty Common, WR6 5UW

Scale: 1:50 at A4
Date: 26.11.18
Drawing: 1853-04
Revision:

Amy Burke Architectural Design
Badleywood, Whitbourne, Worcester, WR6 5SJ
amyclareburke@outlook.com 07932 420 877