


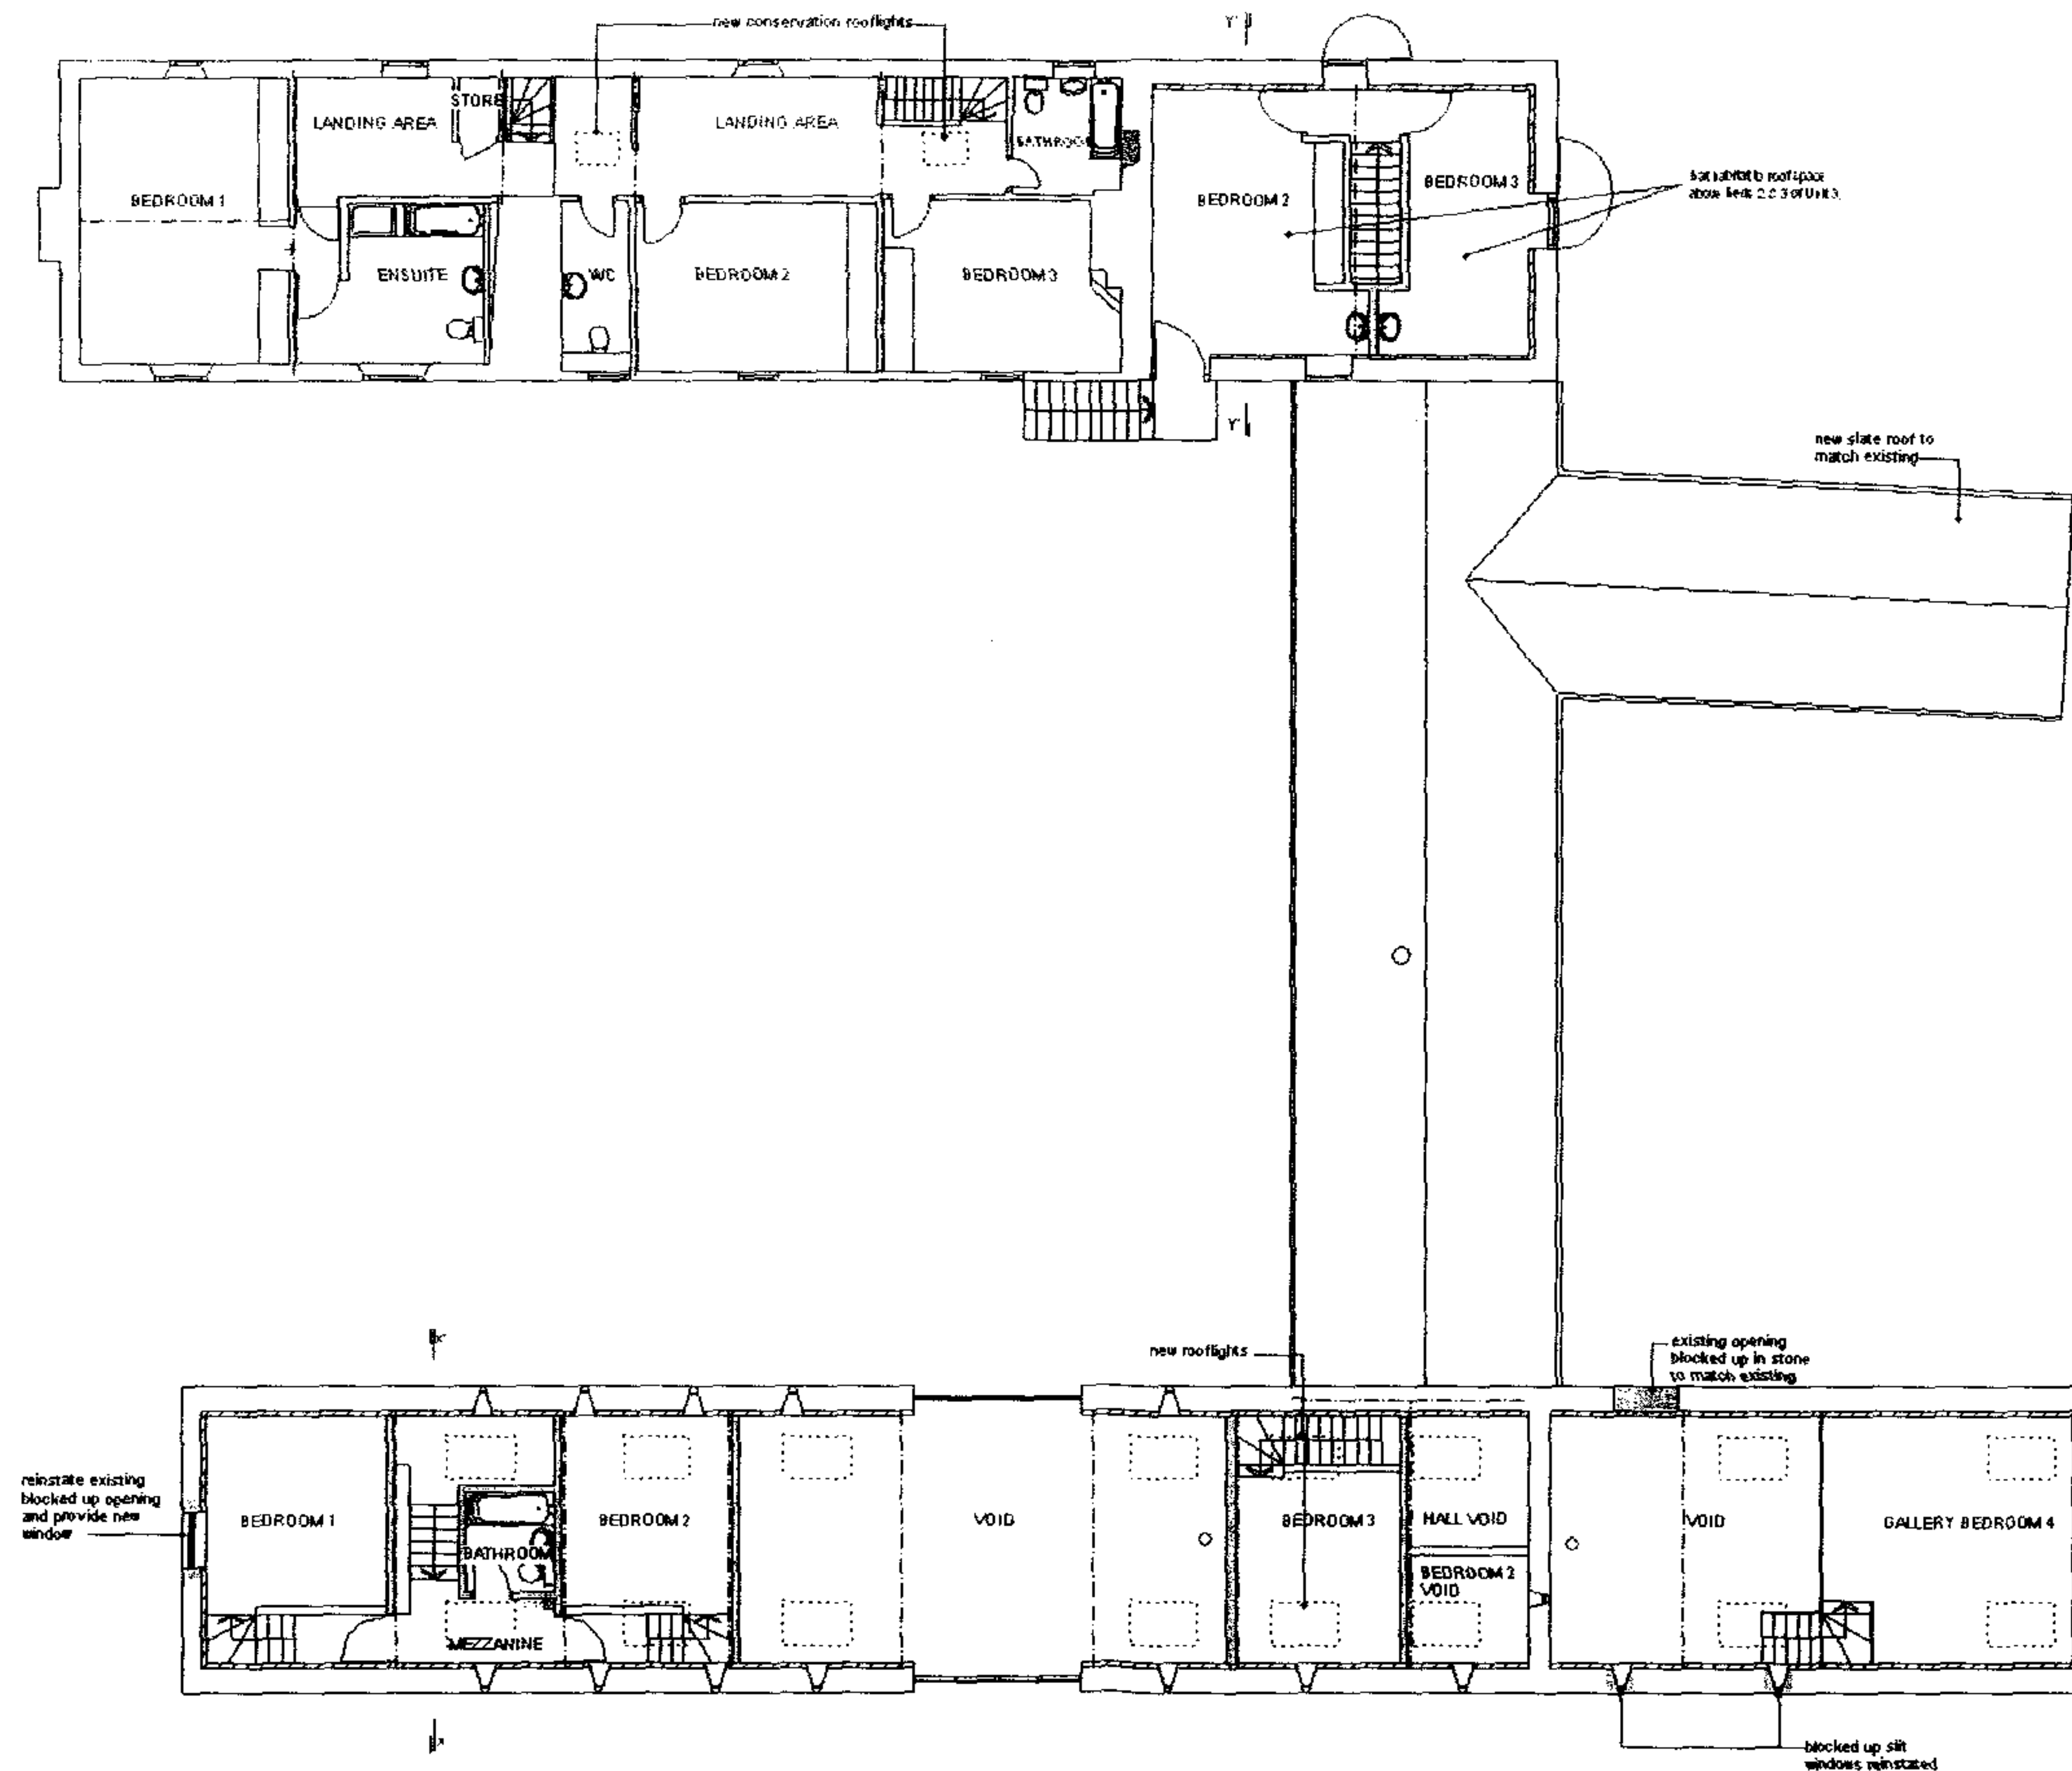

new works
thermal lining

Dimensions must not be scaled from this drawing.
This drawing is copyright and must not be reproduced.

WARRYFIELD FARM
for
Mrs. D MOORE

ARCHITAS
25 Castle Street, Hereford, Herefordshire, HR1 2HS
T: 01432 700000
F: 01432 360000
E: info@architas.co.uk

B 15.08.07 Eas room added & Section line YY DA
A 30.10.06 LAROP Alterations SJ

Revisions

**FIRST FLOOR PLAN
PROPOSED**

Scale: 1:100 Date: 11.09.06

Status: PLANNING

Org. No: MOOR.1 / 302 B