


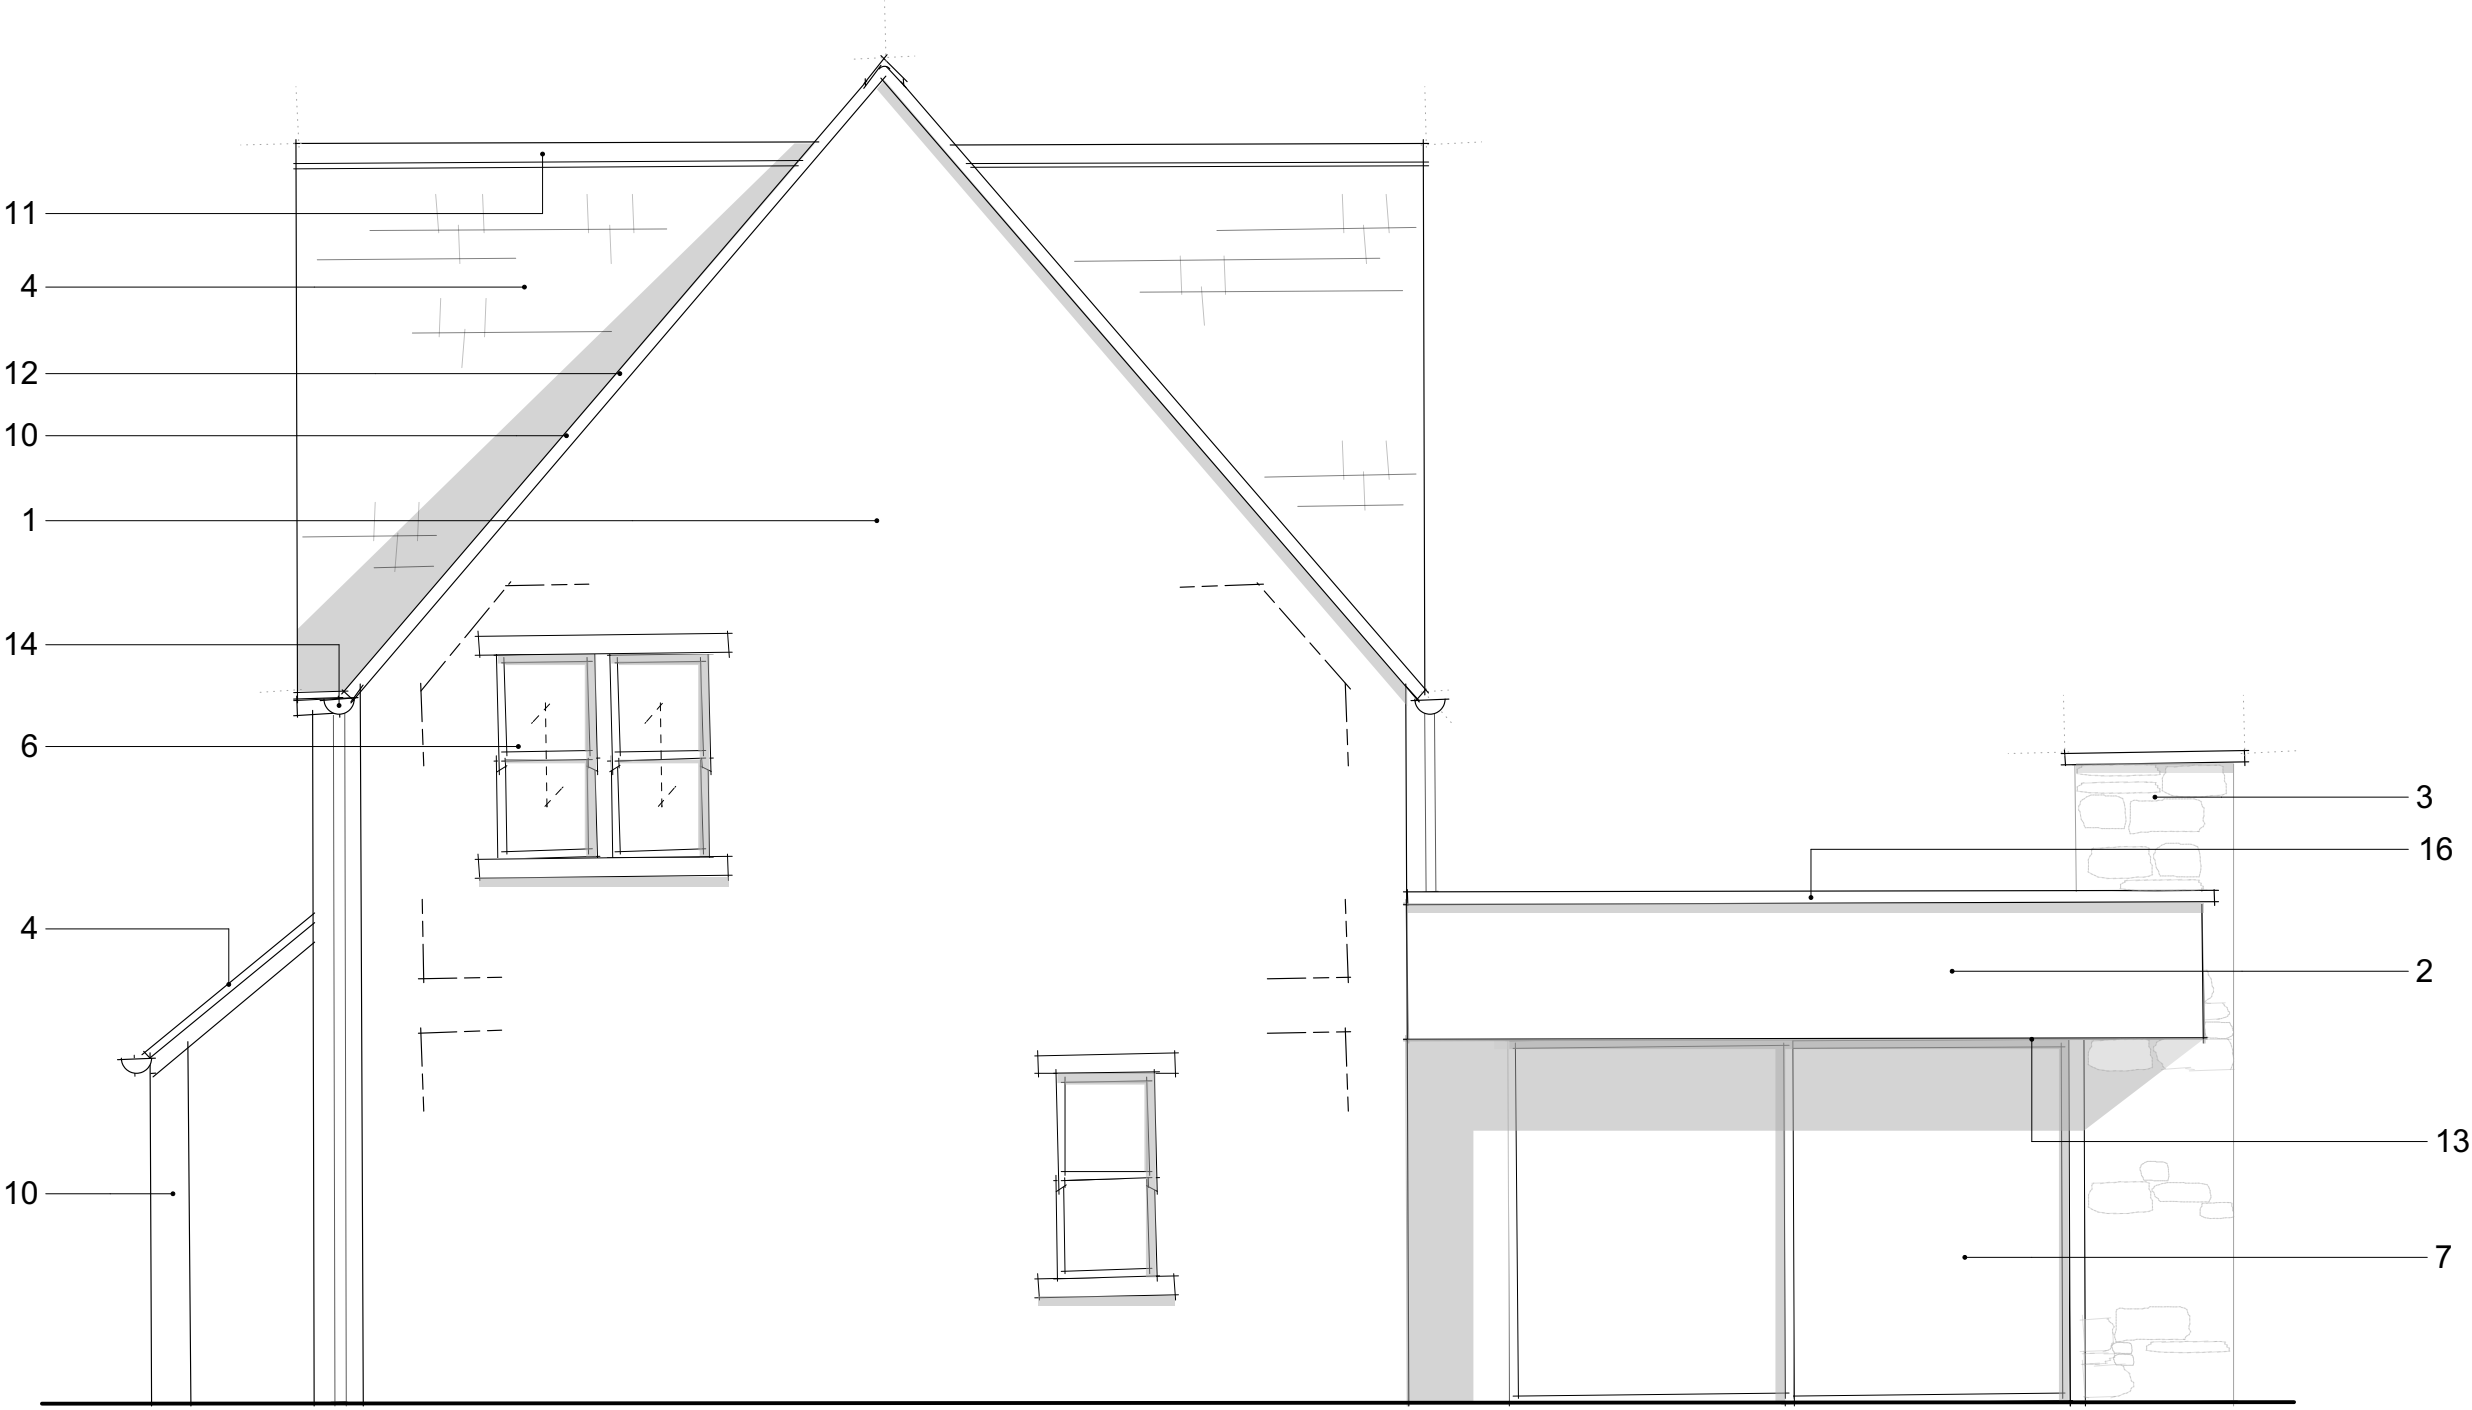

P 401.1 NORTH WEST ELEVATION
SCALE 1:50 @ A1, 1:100 @ A3



P 401.2 SOUTH WEST ELEVATION
SCALE 1:50 @ A1, 1:100 @ A3

- Material Notes**
- 1. Harling render, Colour: TBC
 - 2. Smooth render, Colour: TBC
 - 3. Random rubble tumbled Callow stone finish to chimney
 - 4. Natural slate roof
 - 5. Timber door with metallic PPC frame and side lights
 - 6. Metallic PPC Aluminium/timber composite windows with timber mullions and stone sill and lintel detail
 - 7. Metallic PPC aluminium/timber composite windows. Colour TBC
 - 8. Metallic PPC aluminium/timber composite doors. Colour: TBC
 - 9. Timber framed utility room door
 - 10. Square profile oak posts to canopy
 - 11. Slate ridge tiles
 - 12. Dry verge system
 - 13. Render returned into soffit
 - 14. Black aluminium half round rainwater goods on rafter brackets
 - 15. Black round rainwater pipes
 - 16. PPC Aluminium coping

PLANNING

- C 01/12/21 Metric scale bar added
- B 04/11/21 Updated following client meeting
- A 26/10/21 Updated following Client comments

Hiraeth.

2126 P 401

Rev. C

Martin Boynton
Arbour Hill Farm

Proposed
North West & South West
Elevations

Scale 1:50 @ A1, 1:100 @ A3 Date Oct 2021

02920351645 | office@hiraetharchitecture.co.uk
The Maltings | East Tyndall St | Cardiff | CF24 5EA