


Measurements should always to checked on site and **not** scaled from these plans

N	Revisions

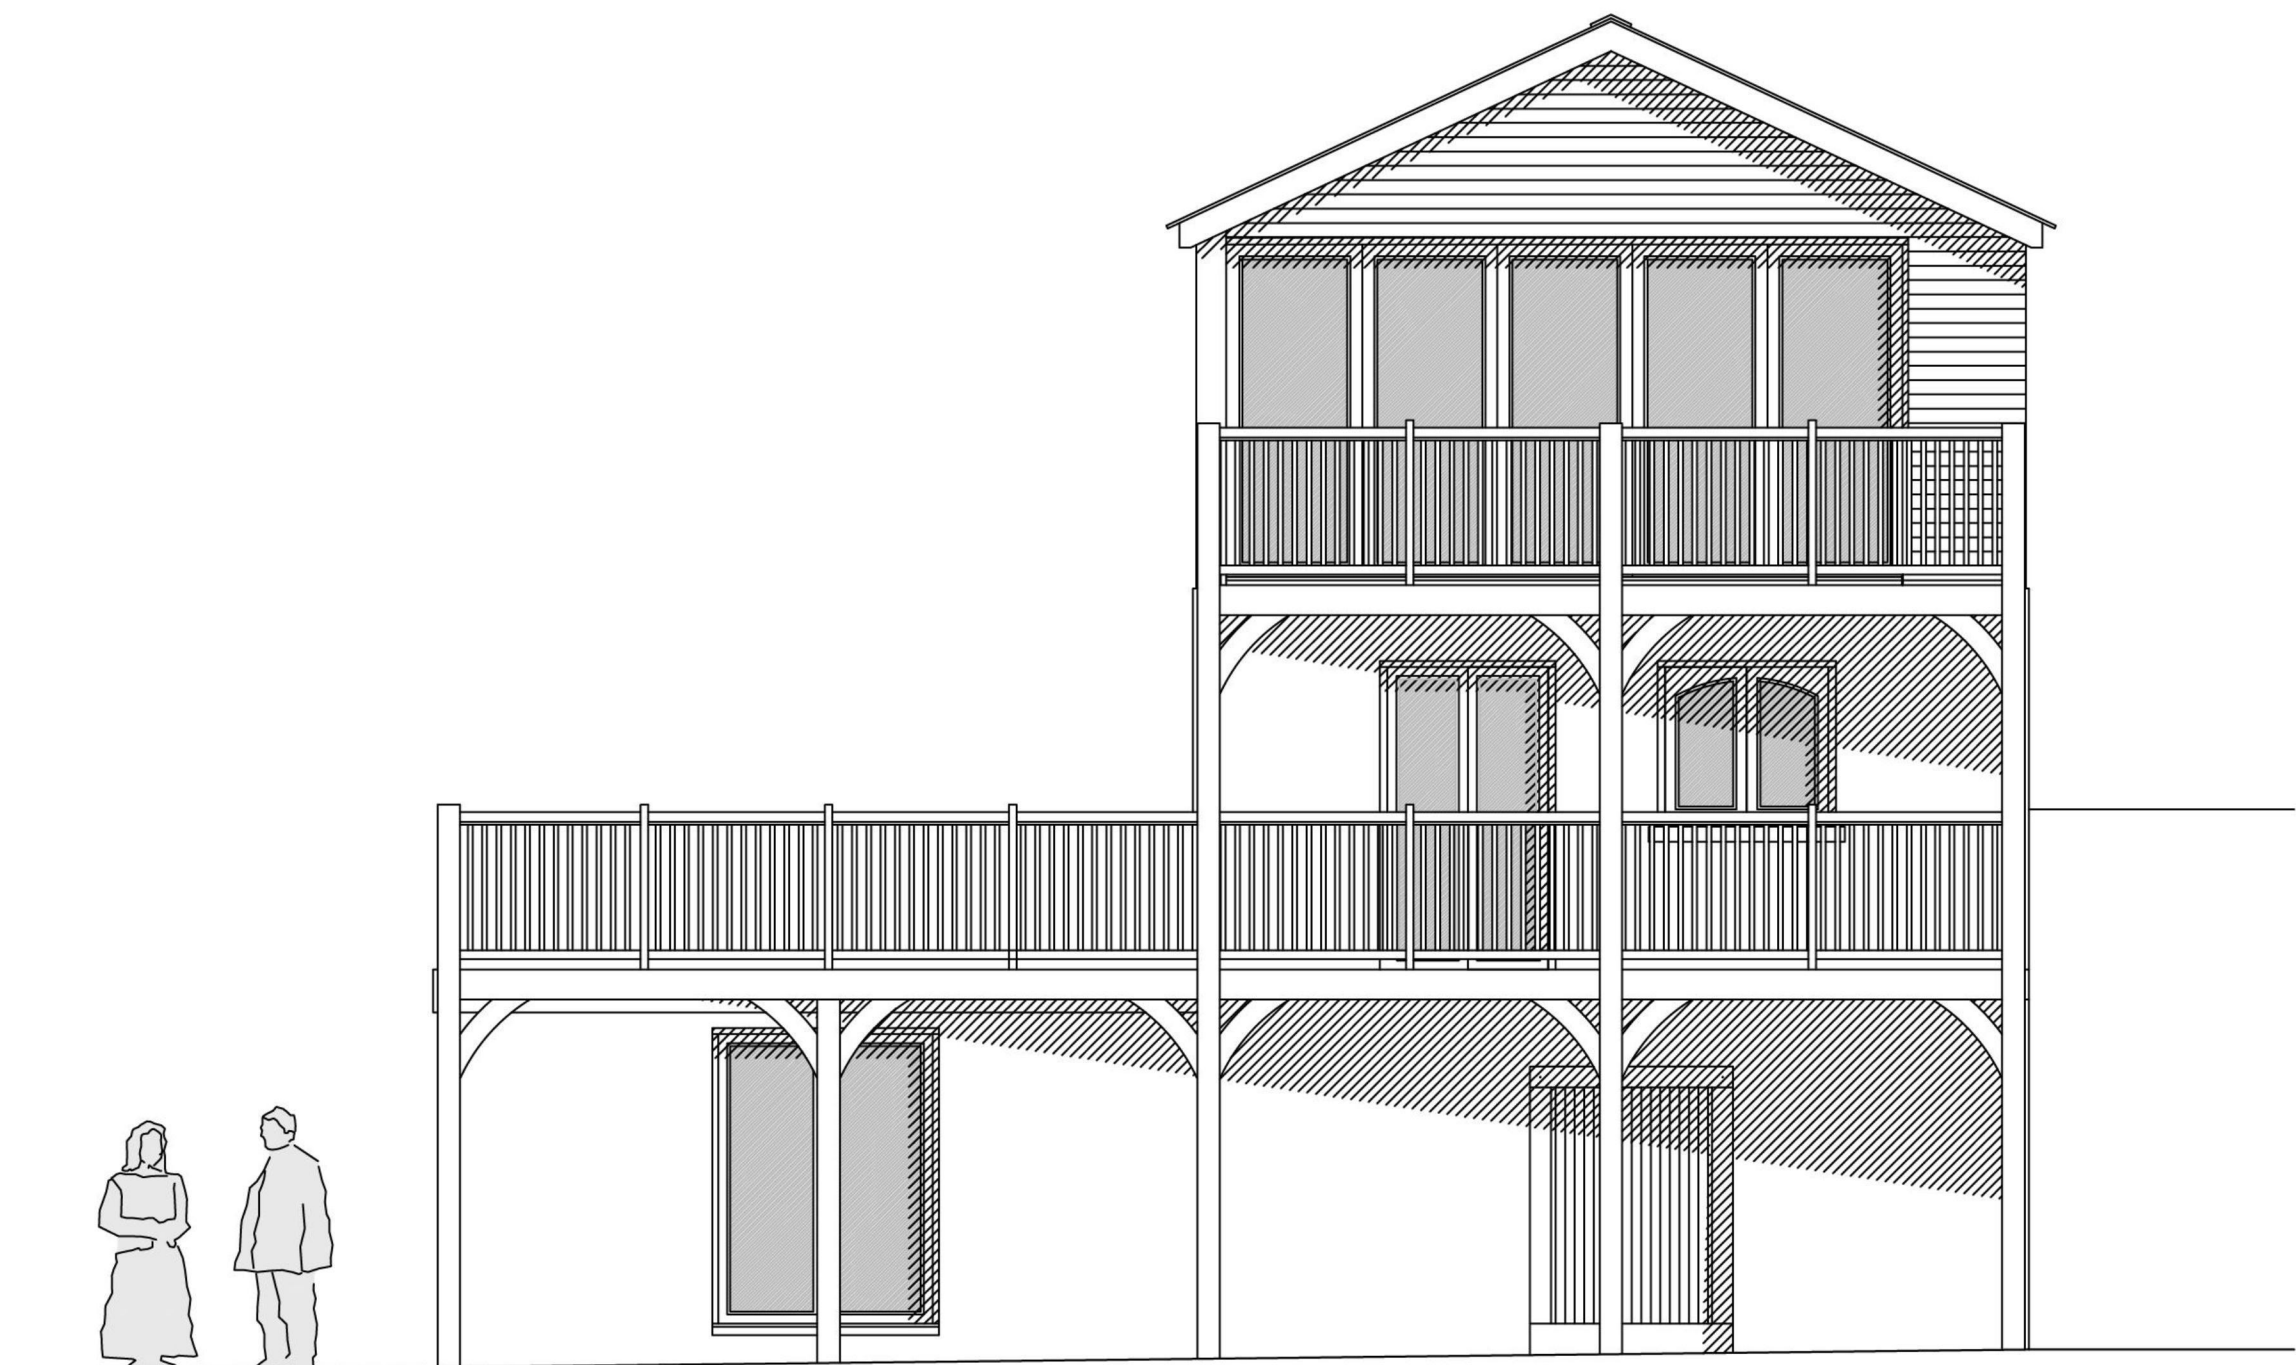

Proposed Front Elevation



Proposed Side Elevation



Proposed Rear Elevation

Drawing Title:	Proposed Elevations
Reference:	1540 5100
Client:	C/O Agent
	The Old Weaving Shed
	Bodenham
	Herefordshire
Date:	15th March 2015
Scale:	1:50 @ A1



Marches Architectural Services

tel: 07515 410200
01432 273074
marchesarchitecturalservices@gmail.com
www.marchesarchitecturalservices.co.uk