



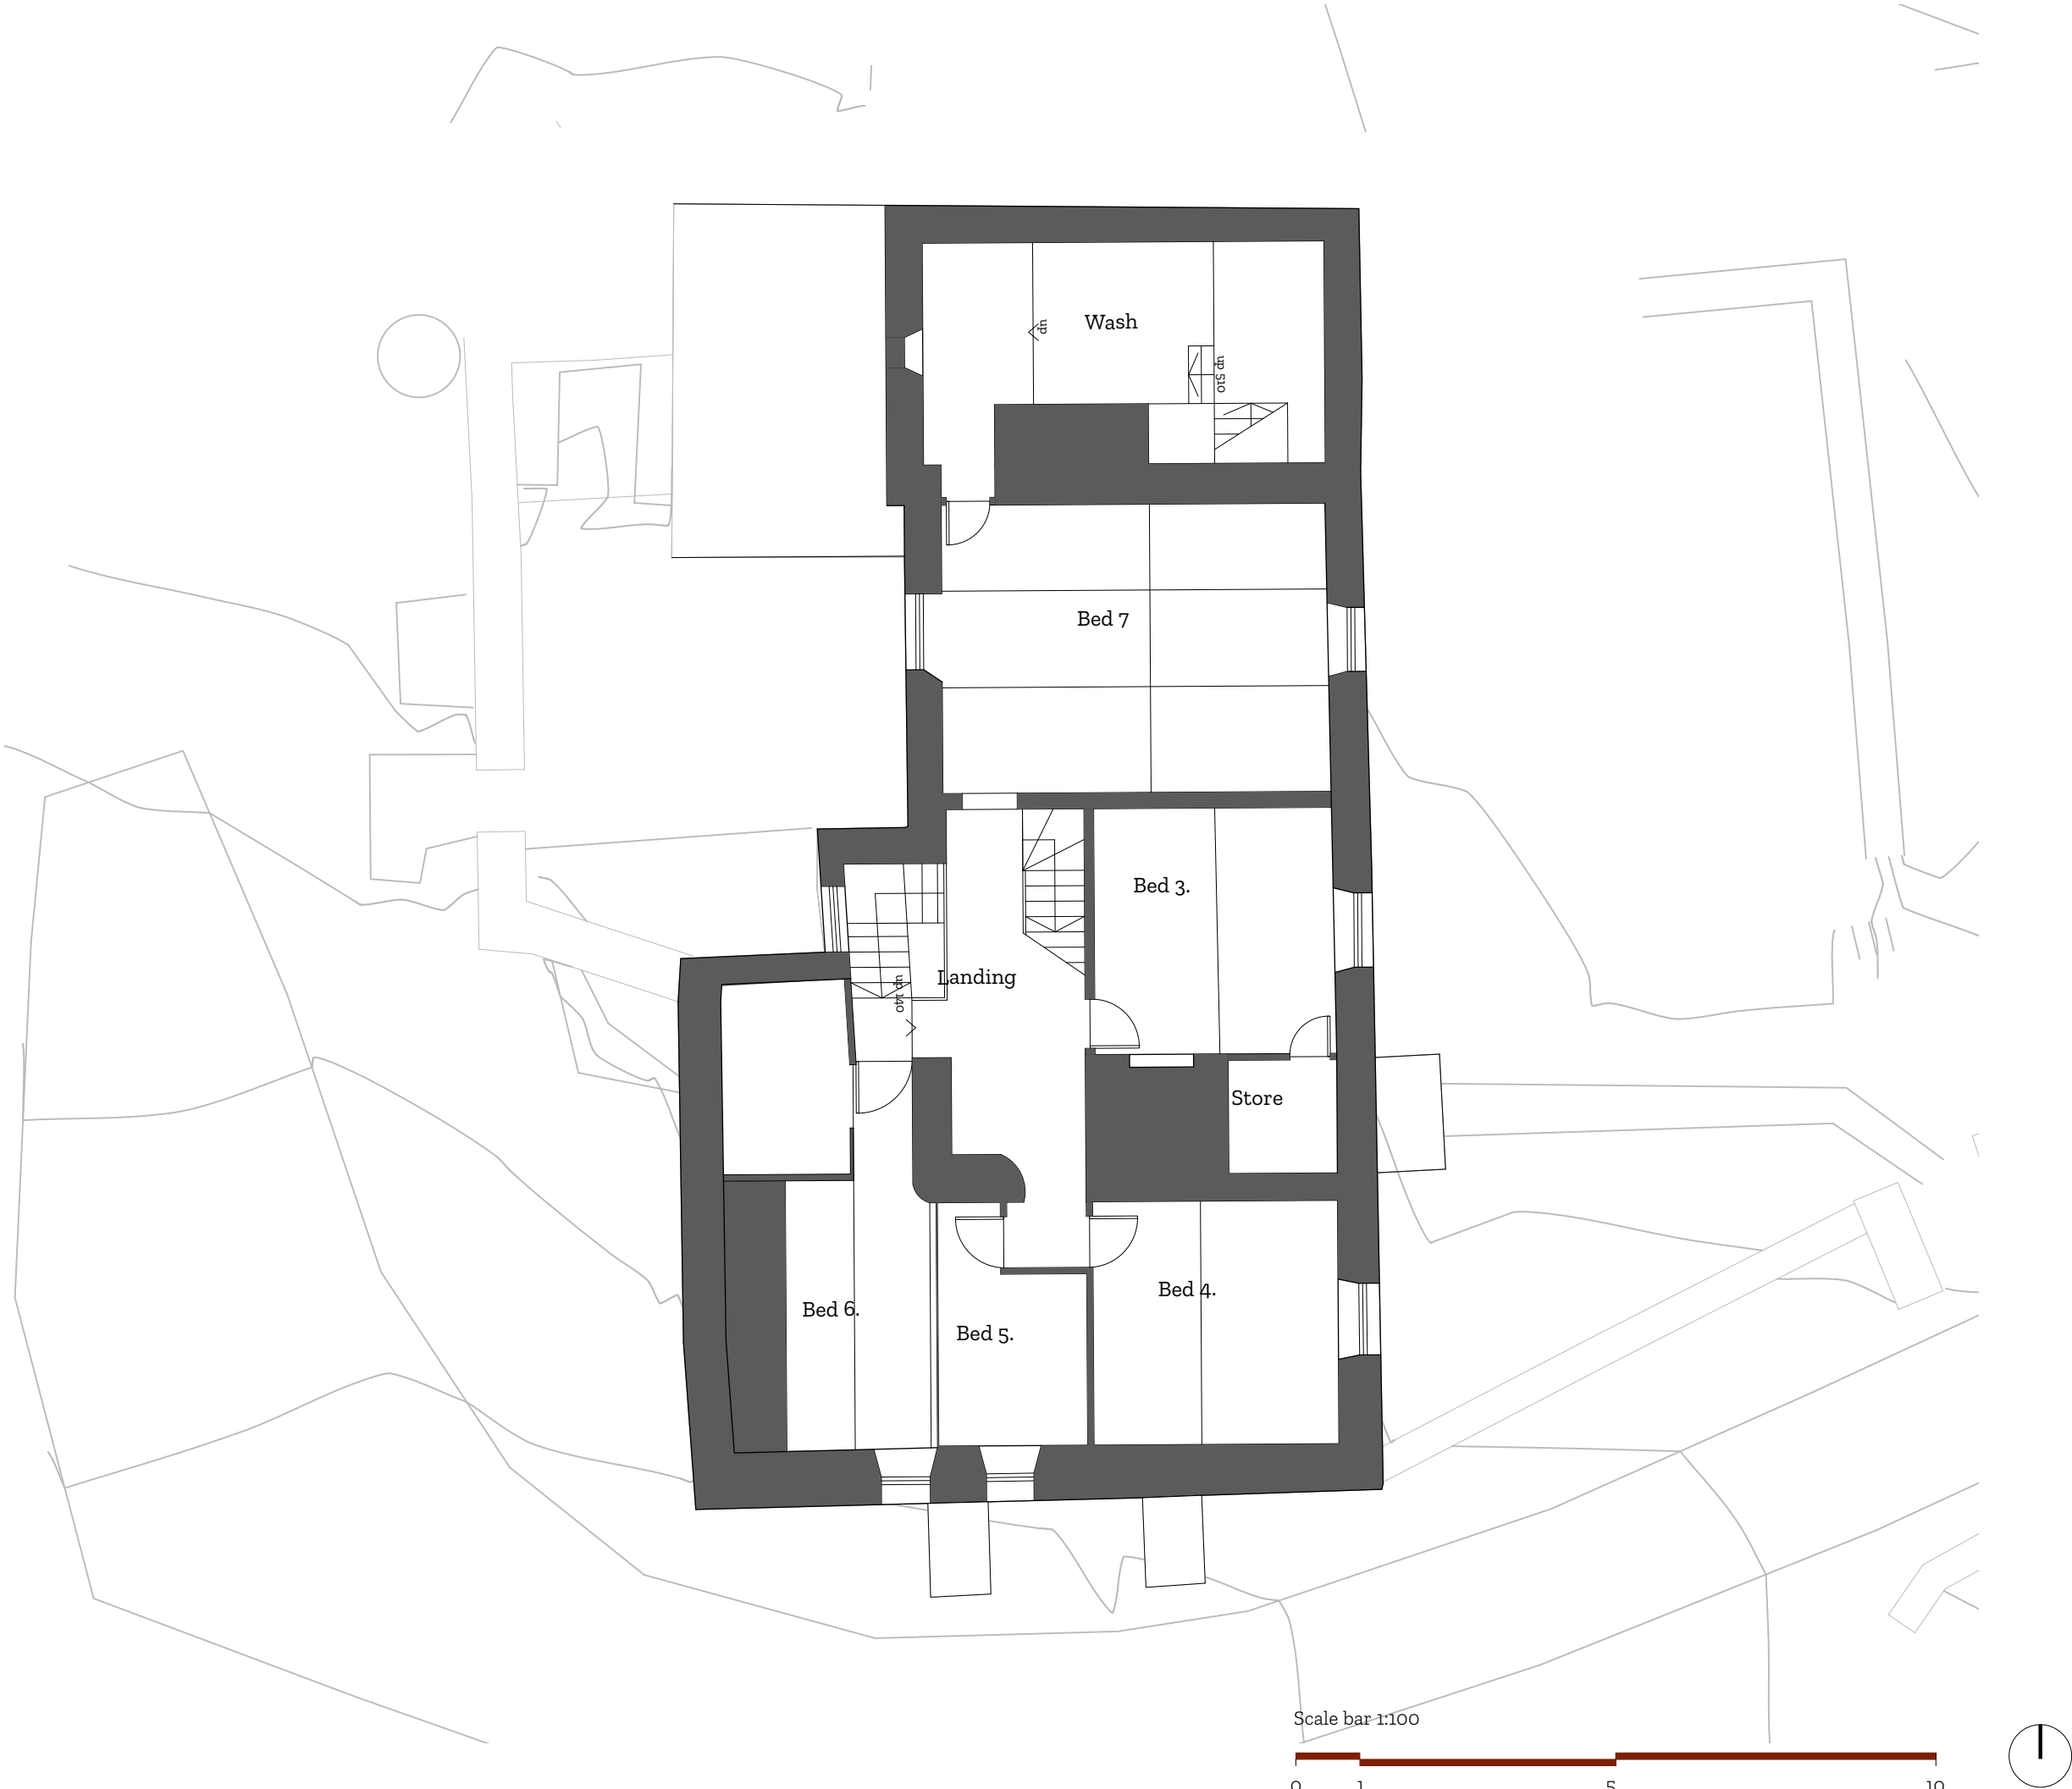

Notes

DESIGNERS HAZARD IDENTIFICATION:

Site Key:

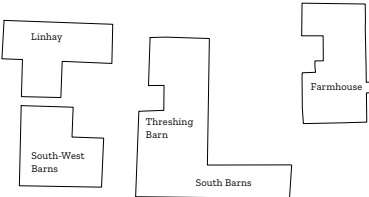

B	16/10/2024	Planning Clarifications	MG	MH
Rev	Date	Description	DRW	CHK
Project Penymoor Farm				
Project No. 1037				
Date 18/Mar/24		Status PLANNING		
Scale 1:100 at A3		Drawn MG	Checked MH	
Drawing Existing First Floor Plan - House				
Drawing No. PL101			Rev. B	