


NW07/2470/F

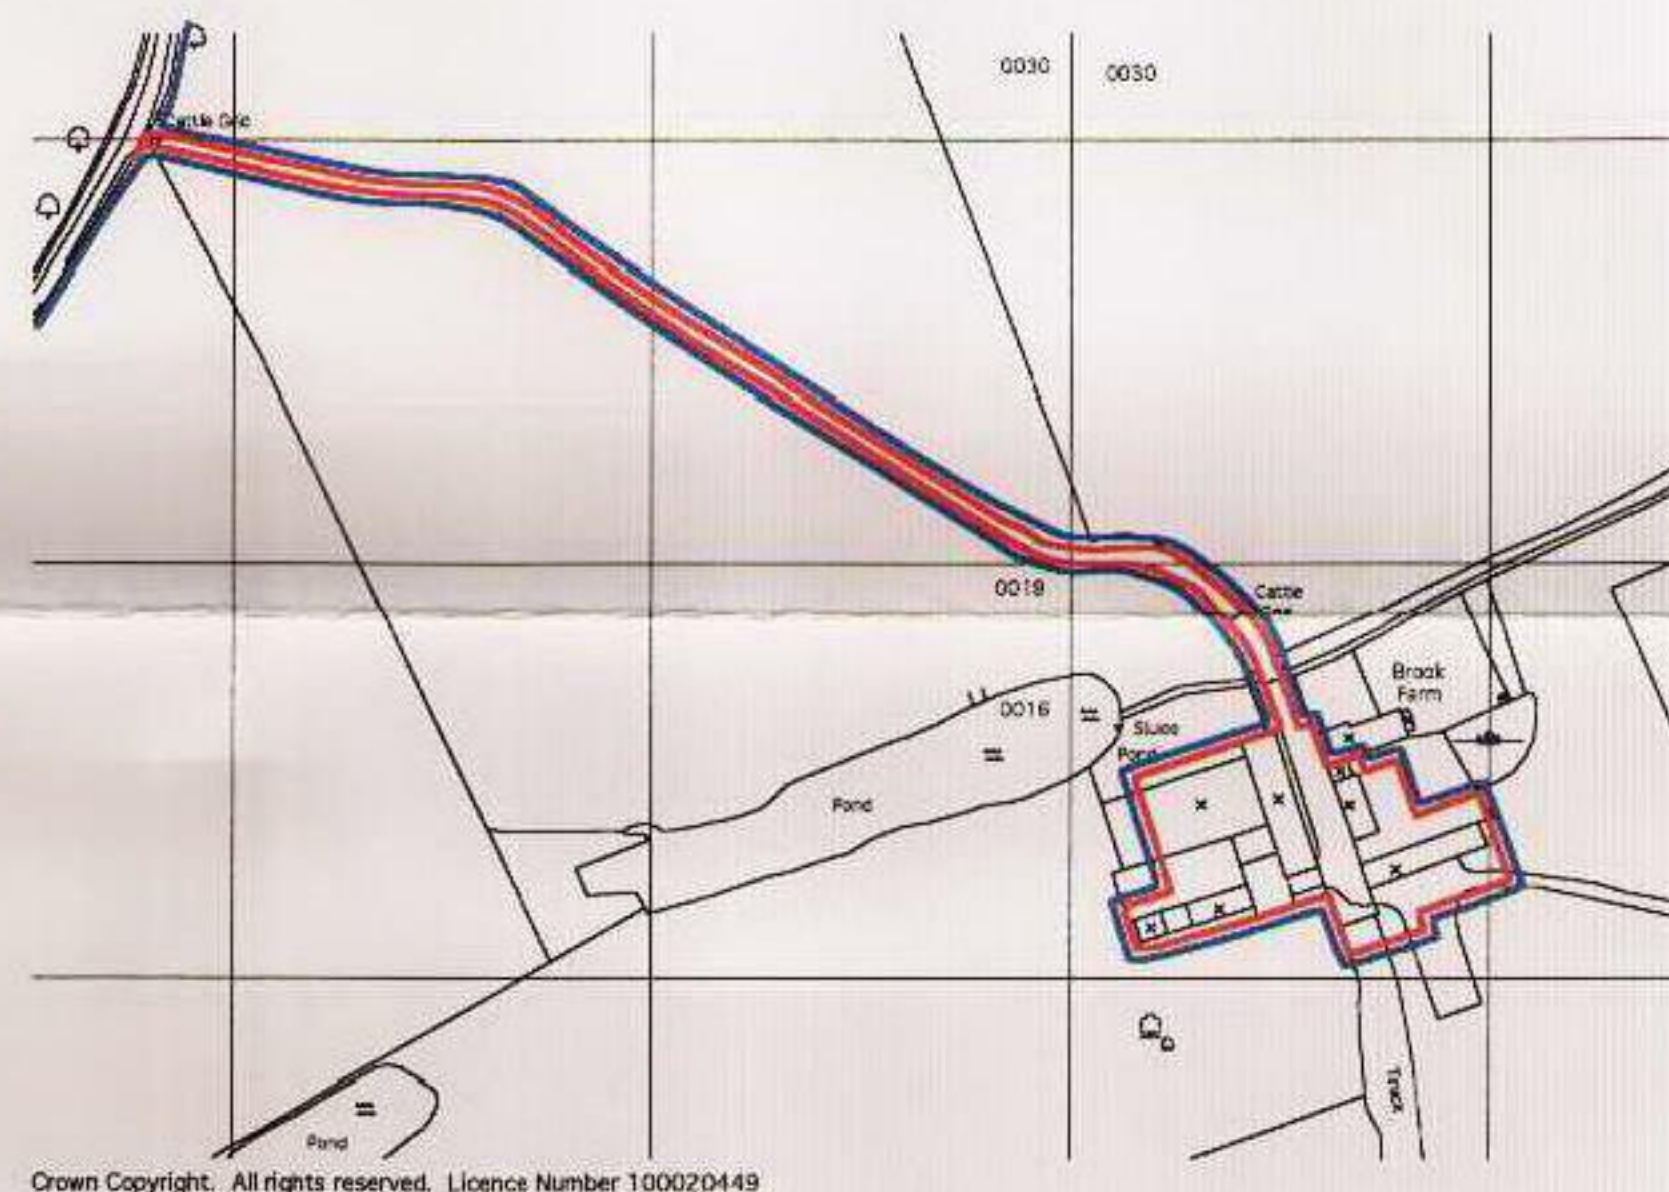

Crown Copyright. All rights reserved. Licence Number 100020449

Site location plan



Site plan as proposed



B - General amendments - July 2007
A - General amendments - July 2007



JAMES SPRECKLEY
MRICS FAIV

Brinsop House
Brinsop
Herefordshire
HR7 7AS
Tel: 01432 761777
Fax: 01432 761722

Proposed conversion of redundant barns at Brook Farm, Lyonshall, Herefordshire.
Site location plan & site plan as proposed.

- ☒ This is not a complete working drawing. for Planning and Building Regulation use only. Additional information may be required as the work proceeds.
- ☐ This is a scheme based on an enlarged O.S. extract and as such is subject to a site survey.
- ☐ Services and ground investigations were not available at the date of this drawing.
- ☒ Crown Copyright Reserved. This drawing is for use only with named site and is Copyright.

June 2005
Scale 1:500 :2500

- ☐ Preliminary
- ☐ First issue
- ☒ Revision

Drawing No
1164. 00B