



X

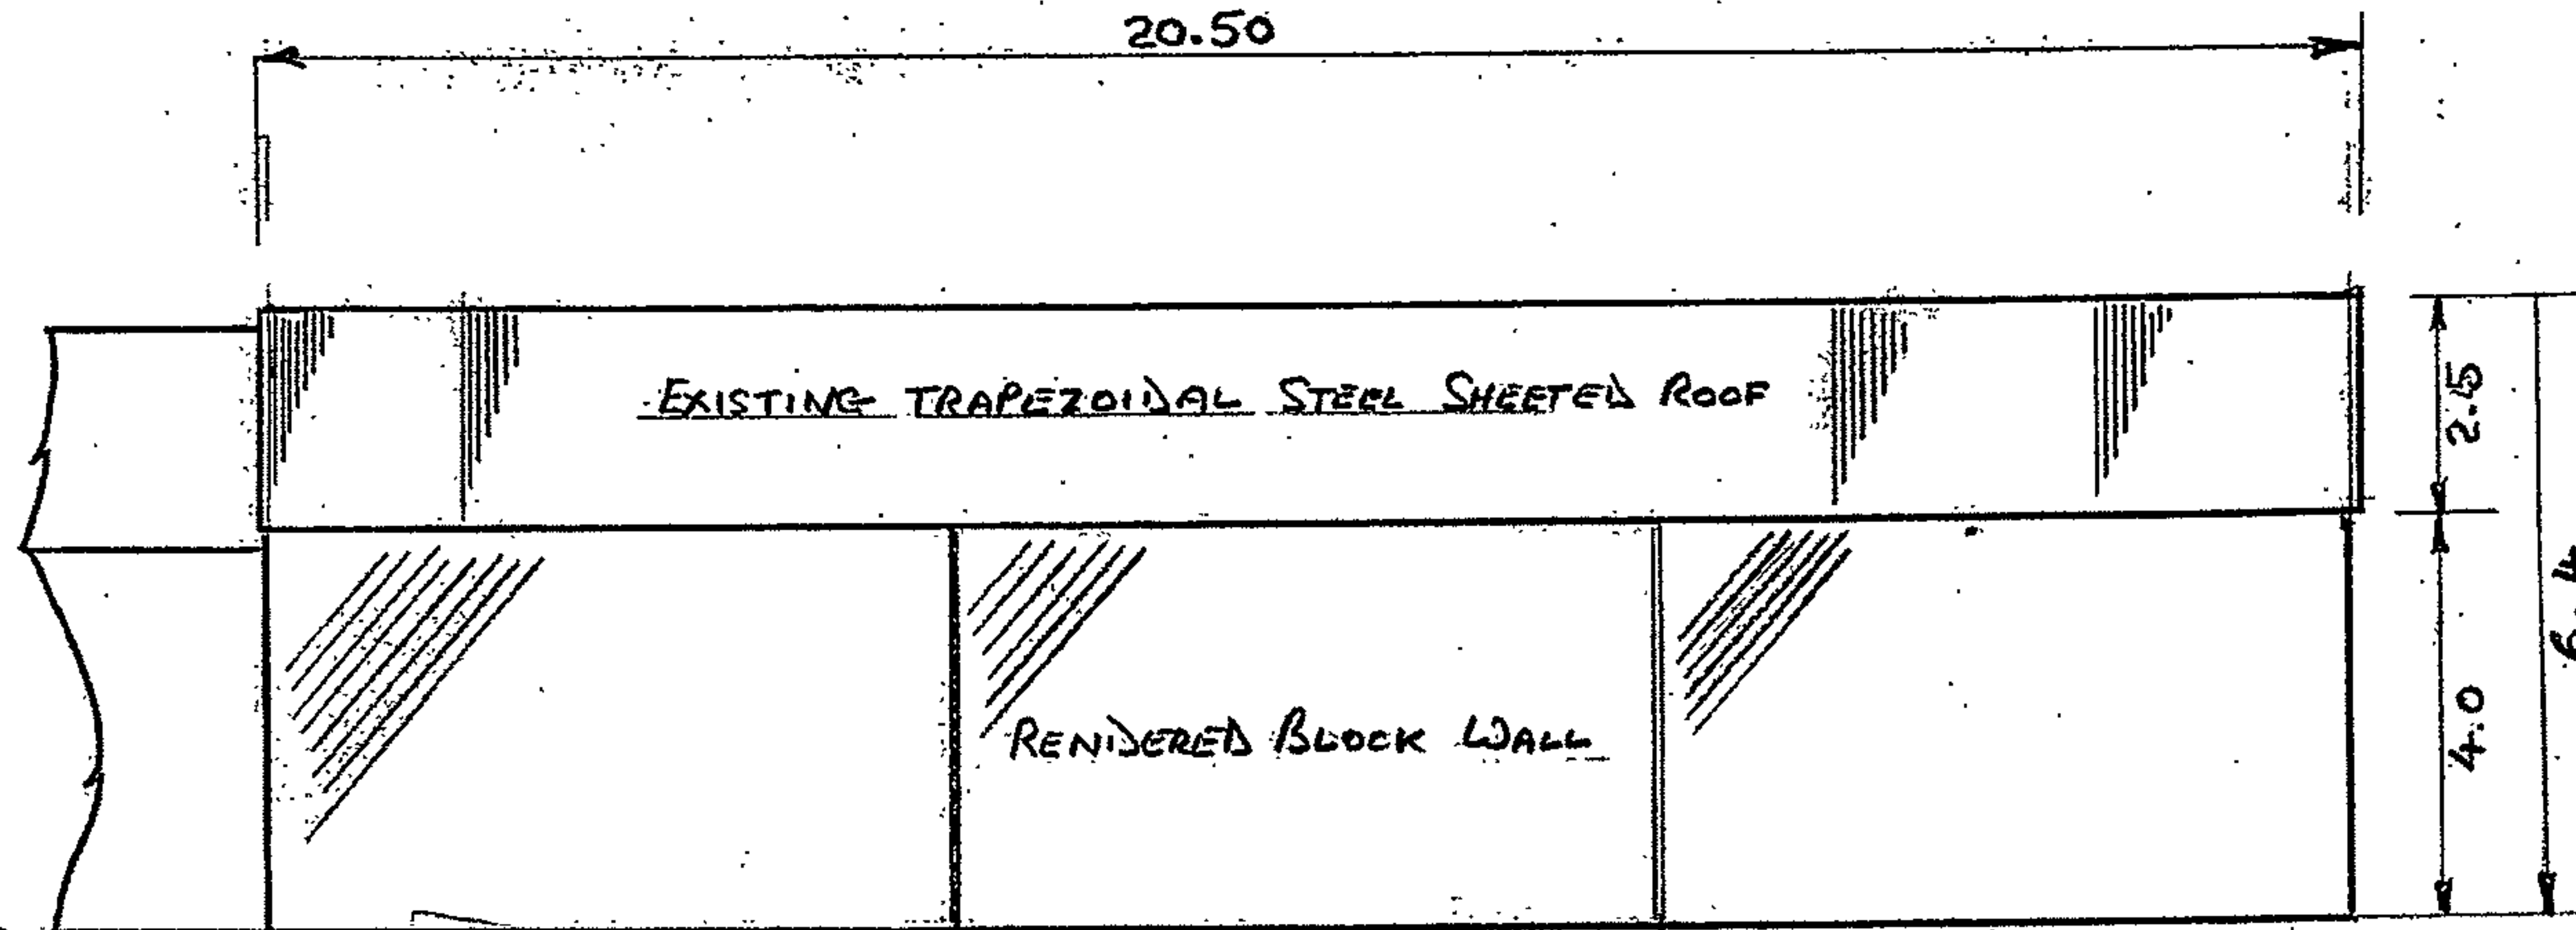

N 4.6 111161/E

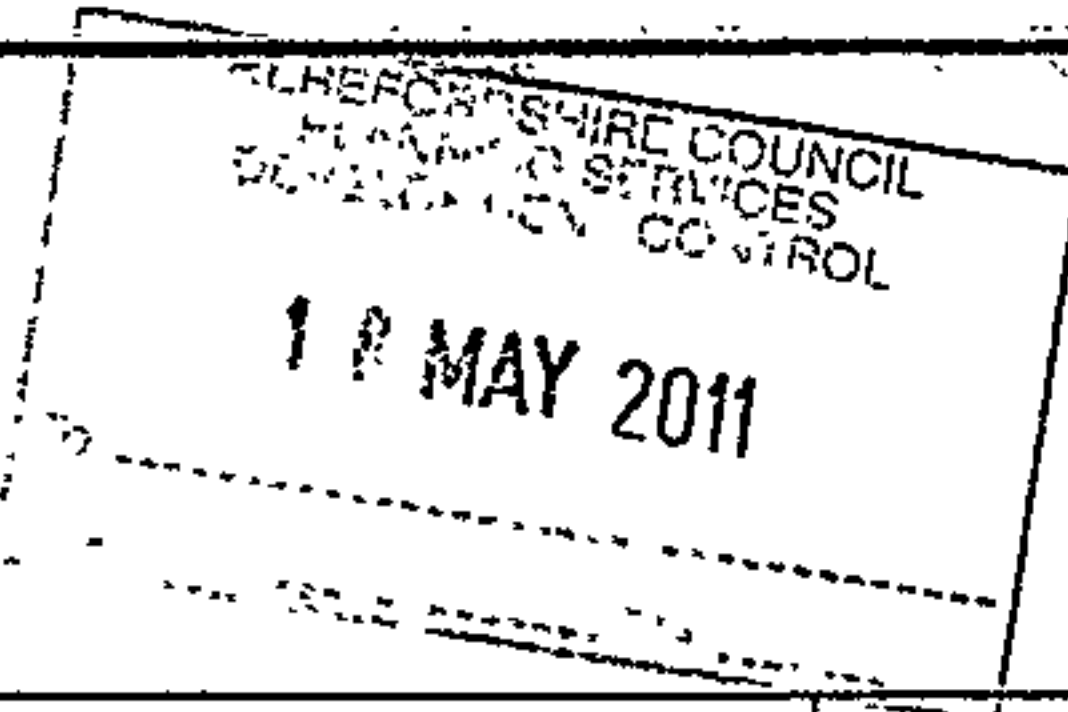

DO NOT SCALE

ALL DIMS METRES

WESTFLIGHT - ENERSYS Tal Gwynion, Clatter Caersws, Powys SY17 5NR Tel: 0844 381 4258 / 07785 375975 Mail: enquiries@westflight-enersys.co.	Customer: WD Layton and Sons Great Parton Eardisley Hereford, HR3 6NX	Drawn	C F Brooks	Title: South Elevation Existing Barn	Revision		APPROVED INSTALLER  
		Date	16/05/2011		Scale	1 : 100	
		This drawing is not to be distributed or duplicated without the prior approval of Westflight - EnerSys			Drg. No.	11024 S_Elev Exist	