

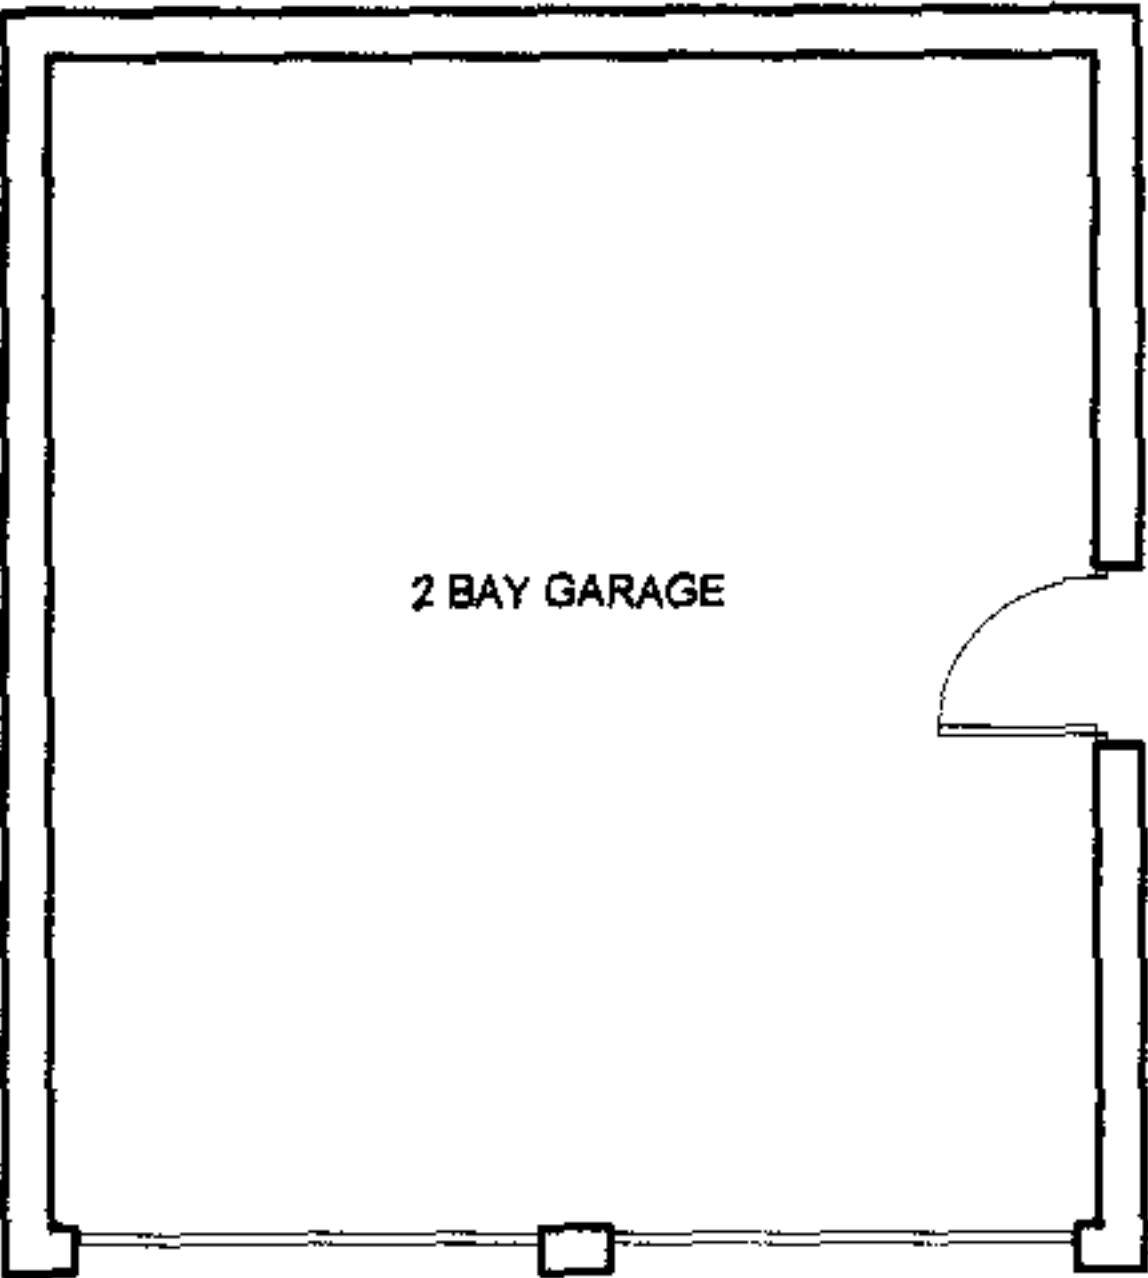


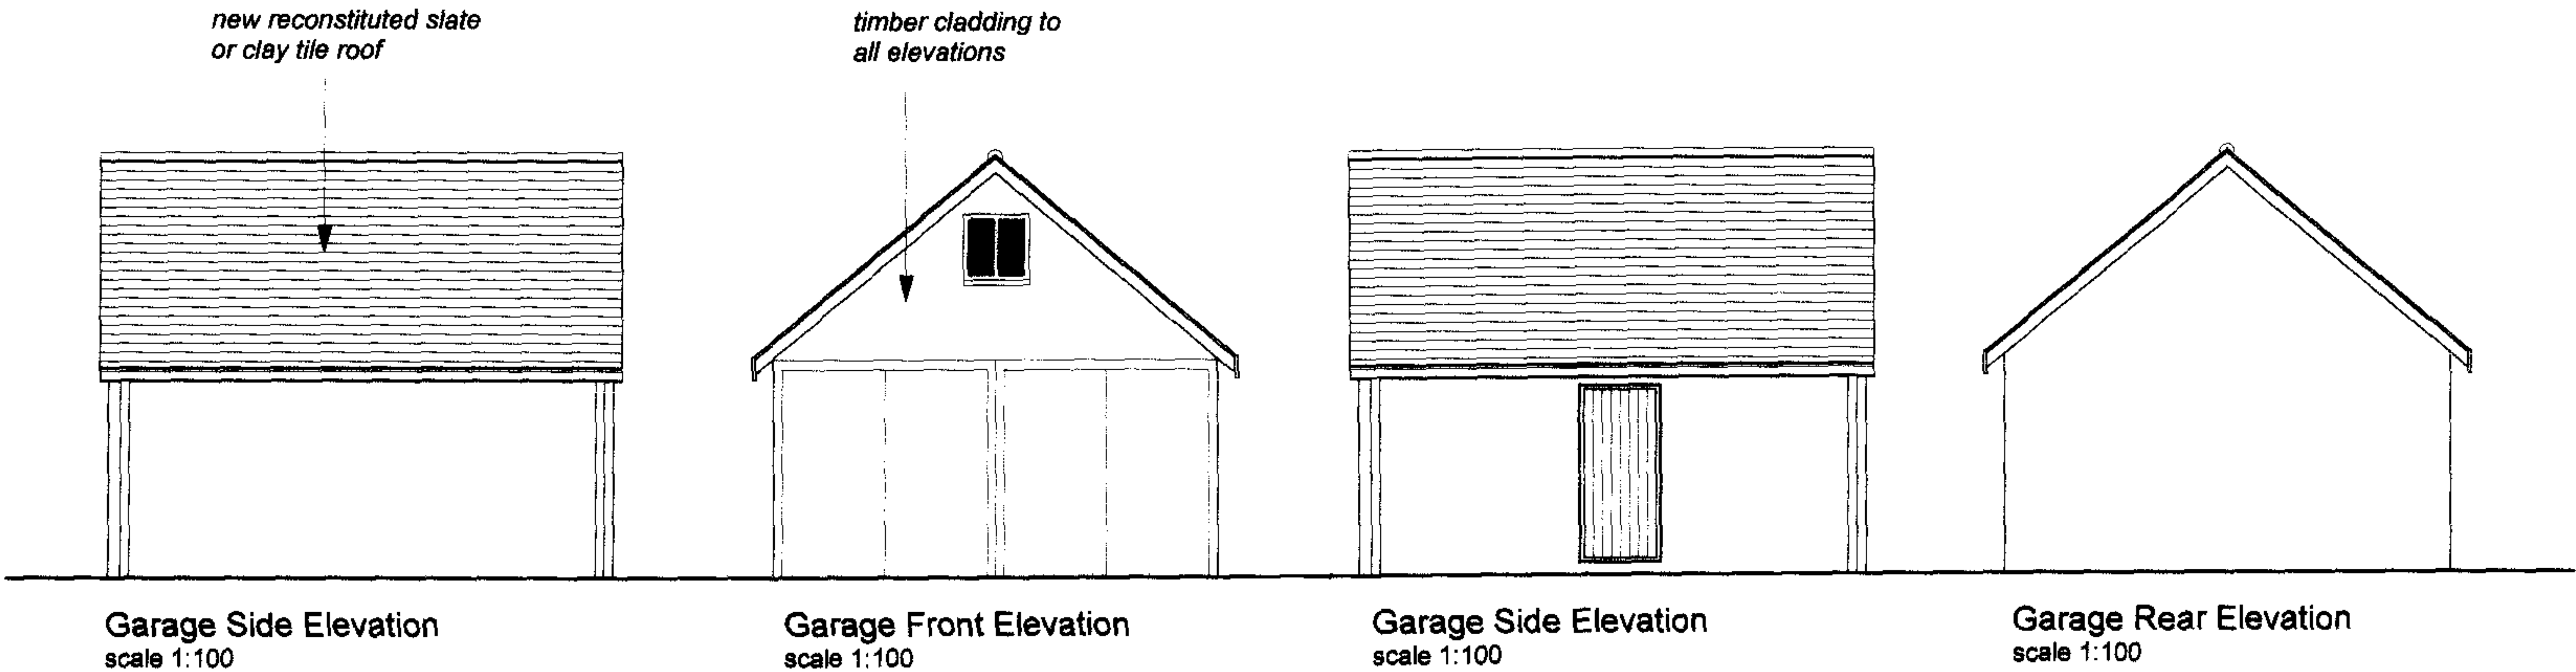

Proposed Garage Floor Plan
scale 1:100

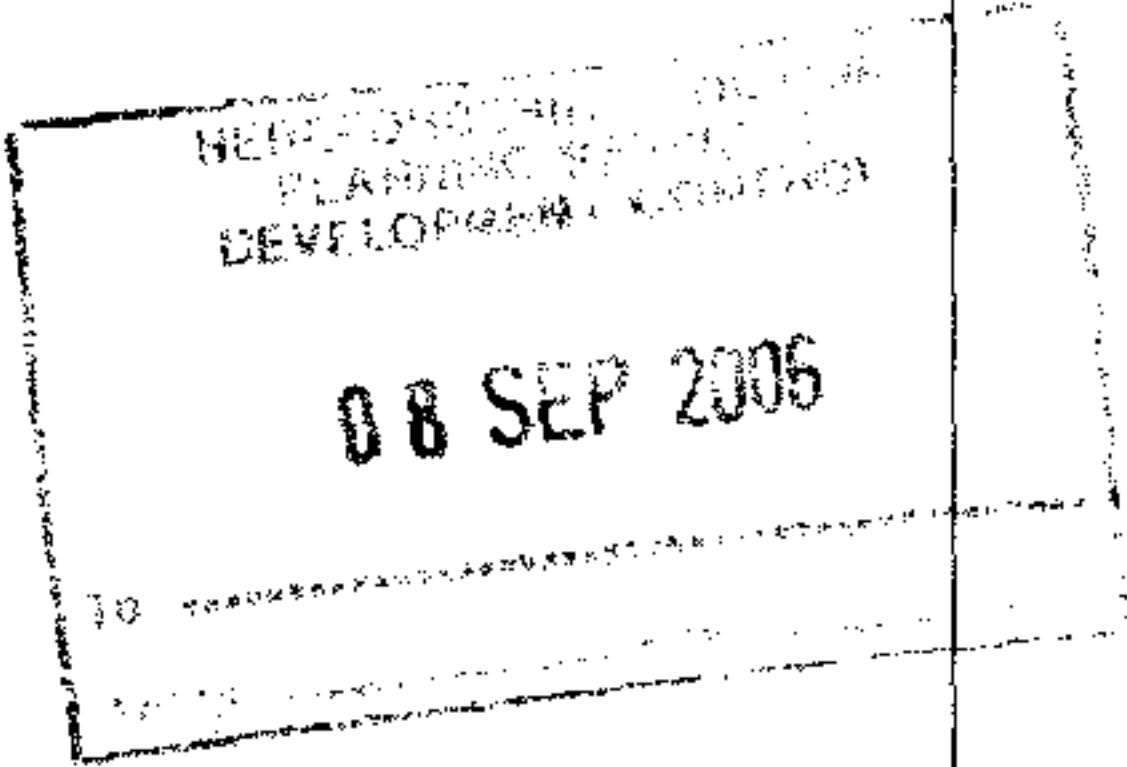

	date : 1st September 2006	L007 Prop. Garage Elevations & Plans	Daren C Hall Architect
	scale 1:100	Alterations to Domestic Dwelling, Brick Barn at Linley Green, Nr Whitbourne, Worcester	43 Toronto Close Lower Wick Worcester Wr2 4dd Tel : 07966 567266