



SE08/2756/F




South West elevation

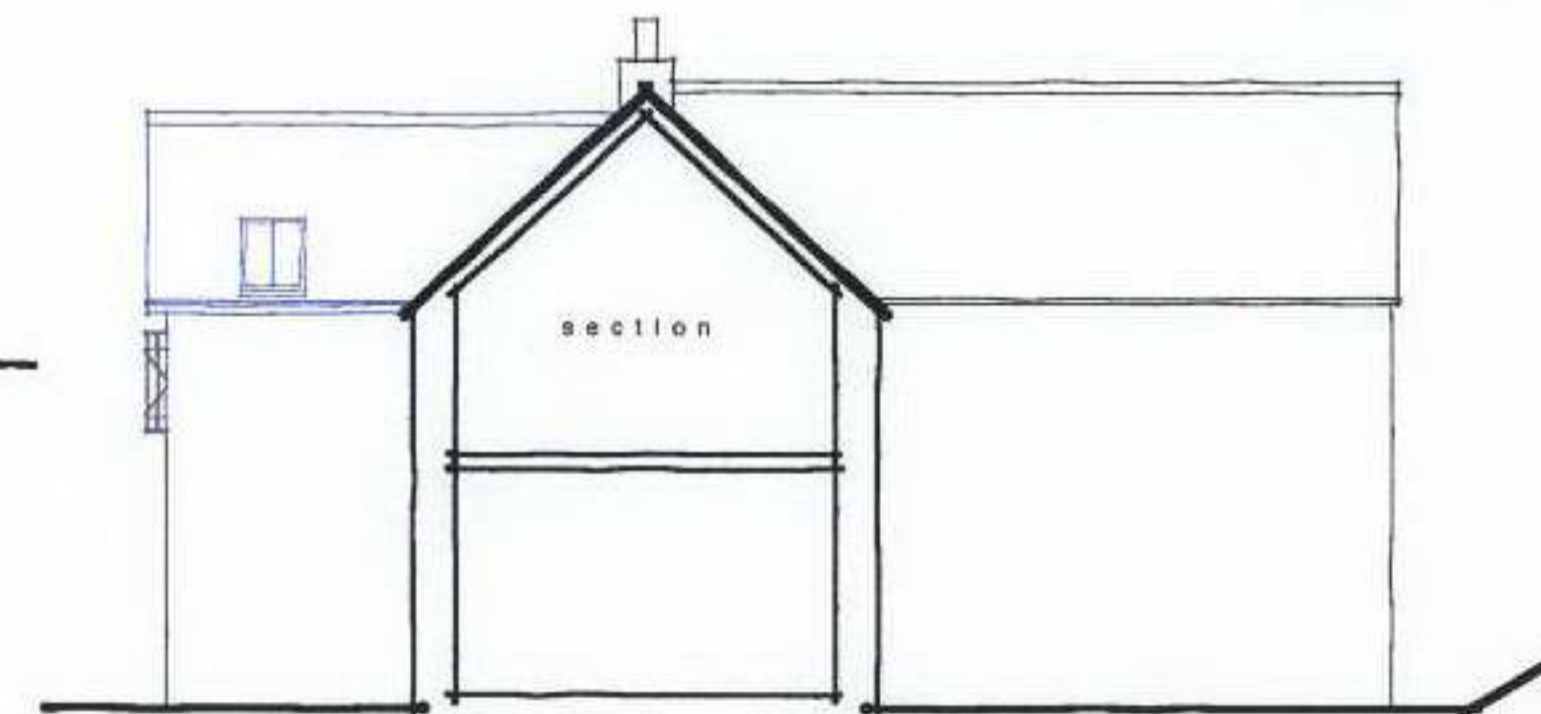

South East elevation

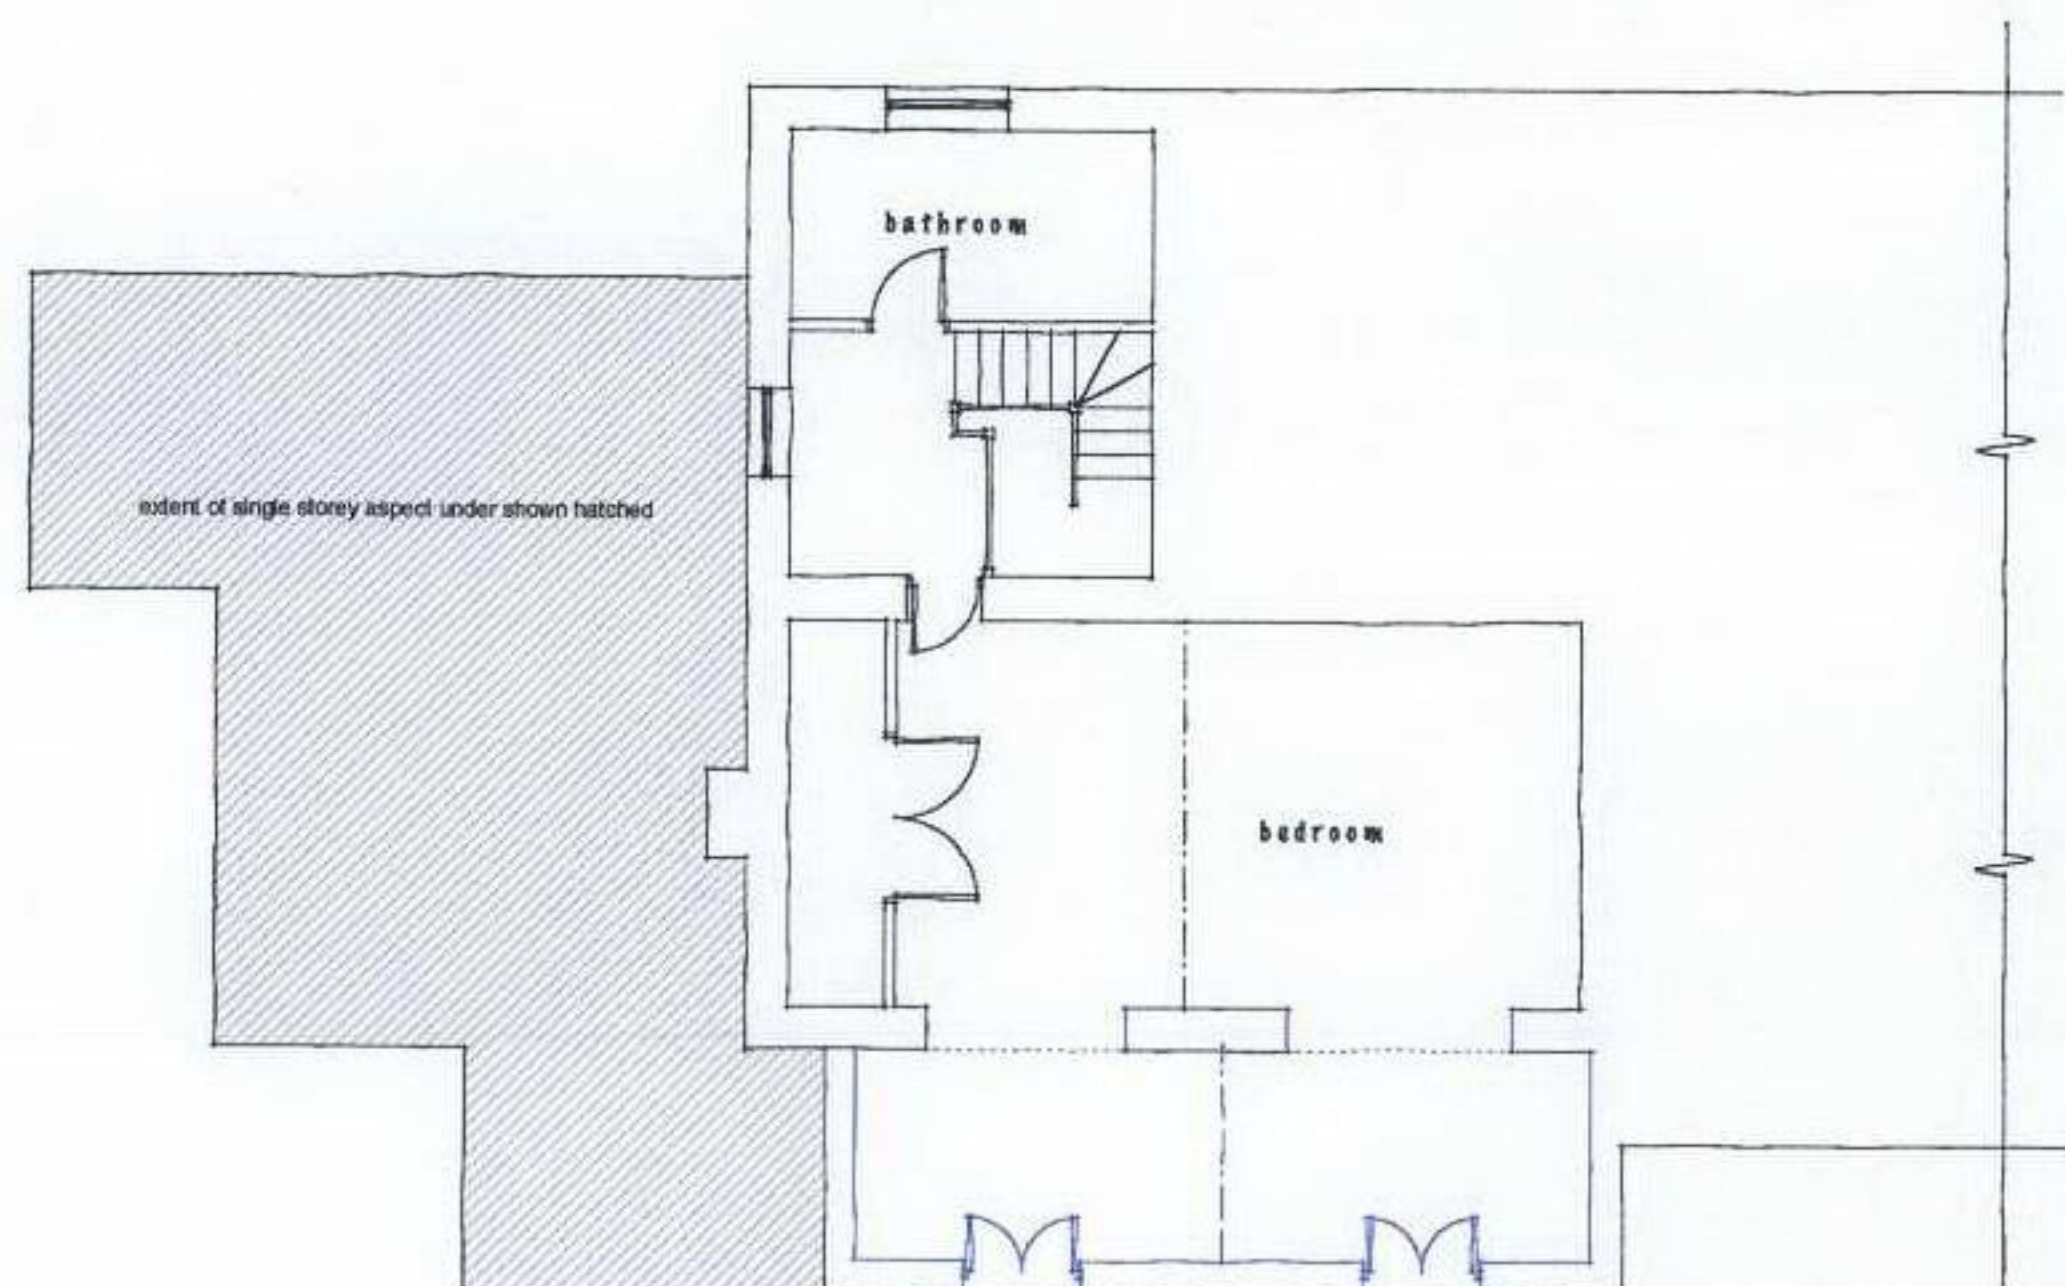

First floor plan as proposed

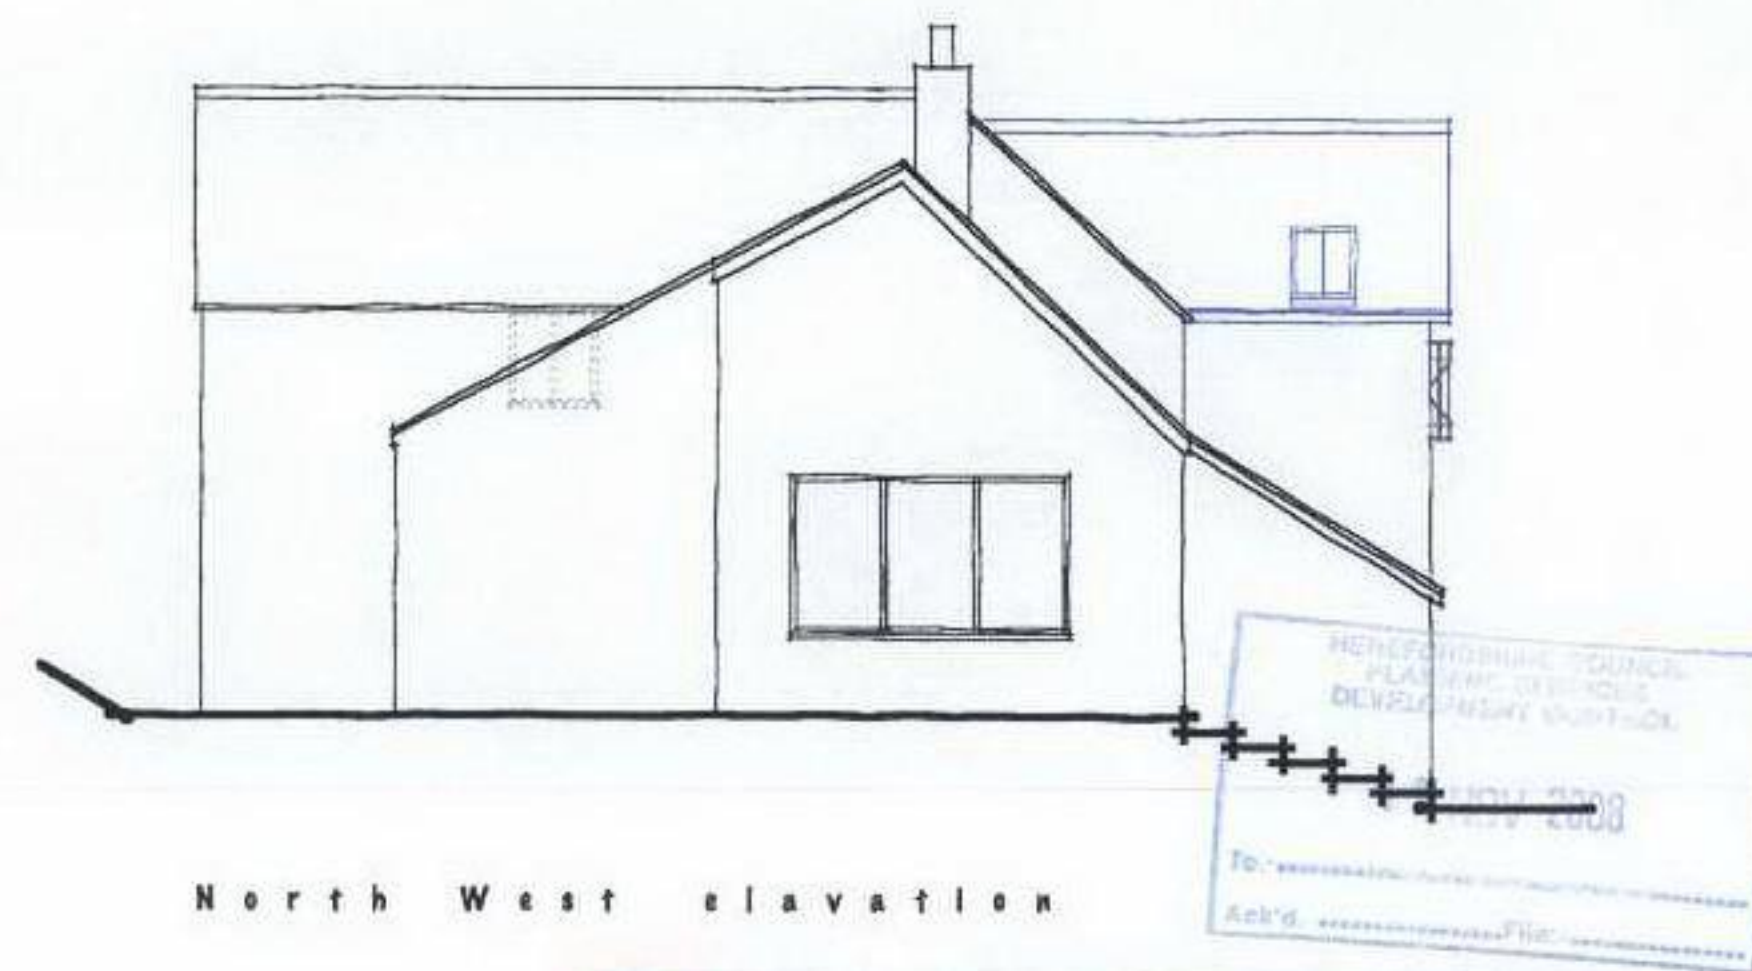

North West elevation

Thomas Margrett Architecture & Design Proposed extension and alterations at Kilsenny, Langrove, Herefordshire, for Mr & Mrs P. Evans. Floor plan & elevations as proposed.	Downloaded from www.herefordshire.gov.uk on 12/08/2008 Telephone 01432 350001 This is not a complete working drawing for planning and building regulation use only. Additional information may be required as the work proceeds. This is a scheme based on an enlarged O.S. extract and as such is subject to a site survey. Services and ground investigations were not available at the date of this drawing. Drawn Copyright Reserved. This drawing is for use only with named site and is Copyright.	August 2008 Scale 1:100 ☒ Preliminary ☐ First Issue ☐ Revision Drawing No 1392.02
---	---	---